
 


© This Drawing is the copyright of benjamin + beauchamp architects ltd.  
All dimensions to be checked on site by contractor and not scaled from this drawing.  
benjamin + beauchamp architects ltd accept no liability for any expense, loss or damage of whatsoever nature and however arising from any variation made to this drawing; or in the execution of the work to which it relates, which has not been referred to them and their approval obtained.  
P:\HENTON - Willow House - 1010\Drawings, Photos & Graphics\B2 Drawings\Drawing board\1010.S.004 Existing Roof Plan.dwg

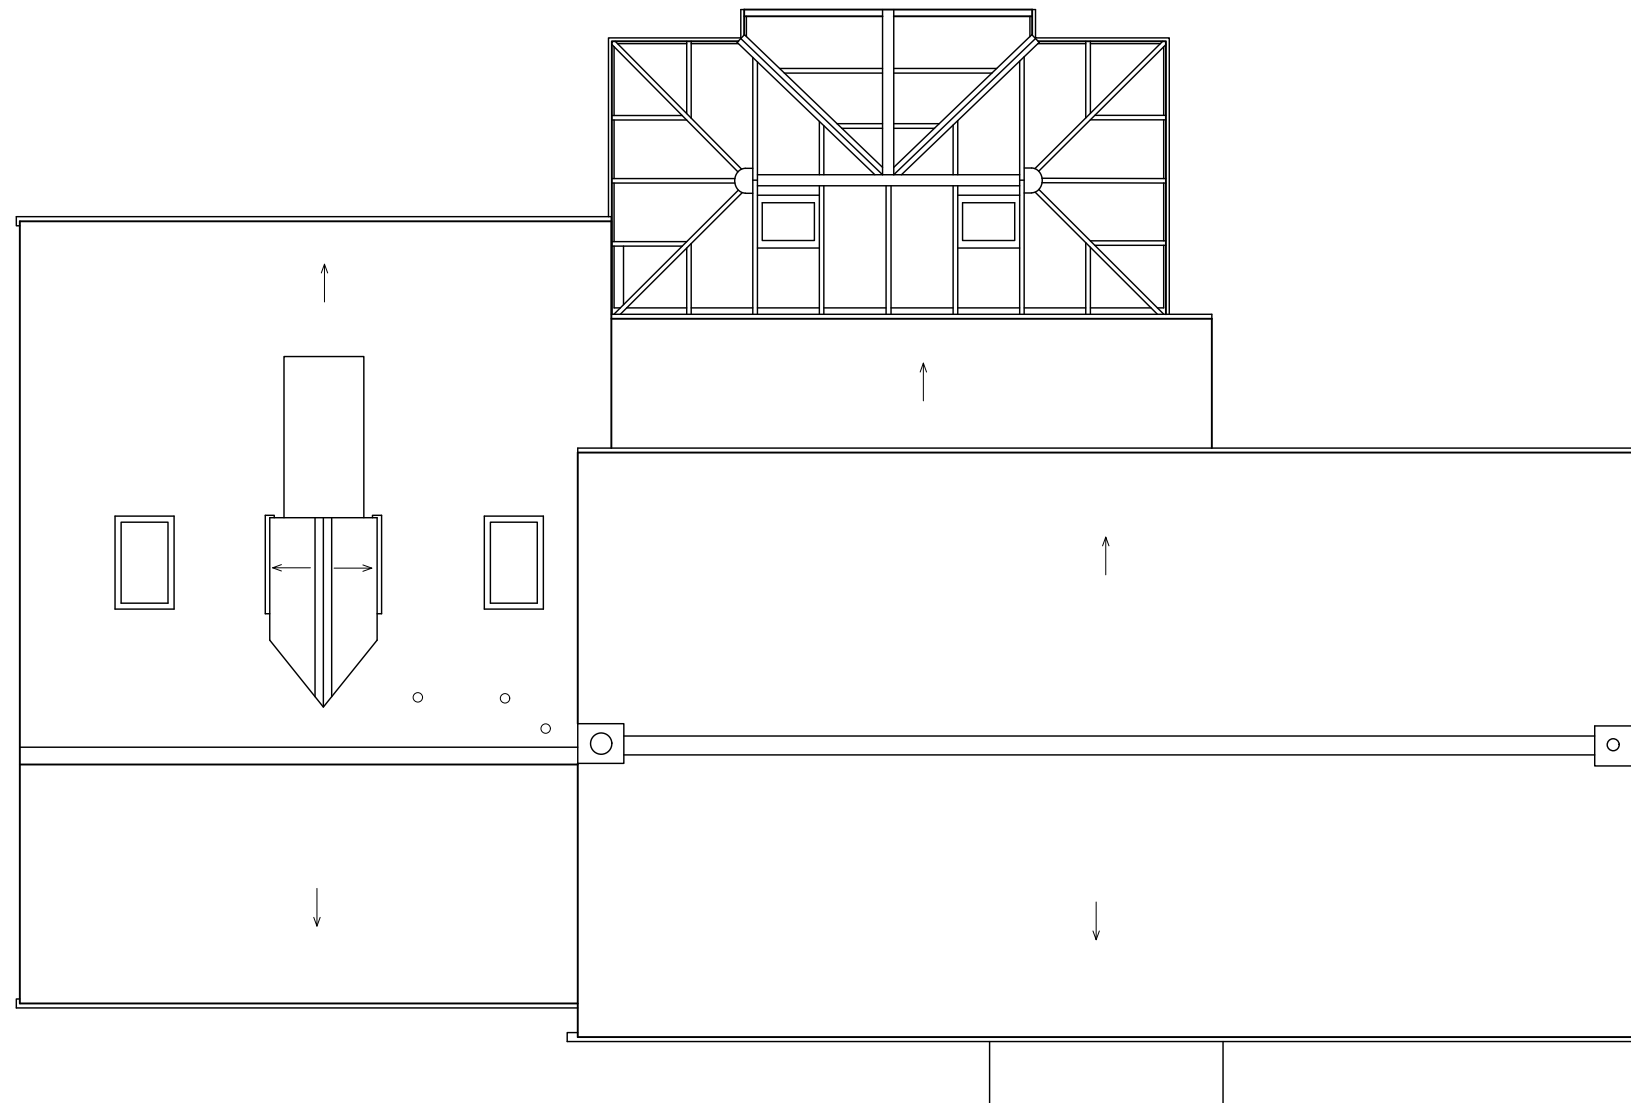

Revision	Date	Initials	Notes
Project			

HENTON  
Furlong House

Roof Plan  
As Existing

SURVEY

**0<sup>2</sup>** benjamin + beauchamp  
architecture design conservation  
the borough studios, the borough,  
wedmore, somerset BS28 4EB  
T 01934 713313 F 01934 713314

Drawn By: EH Date: 17/11/2023 Scale: 1:100@A3  
Drawing No. 1010.S.004 -

