




FRONT ELEVATION (NORTH)

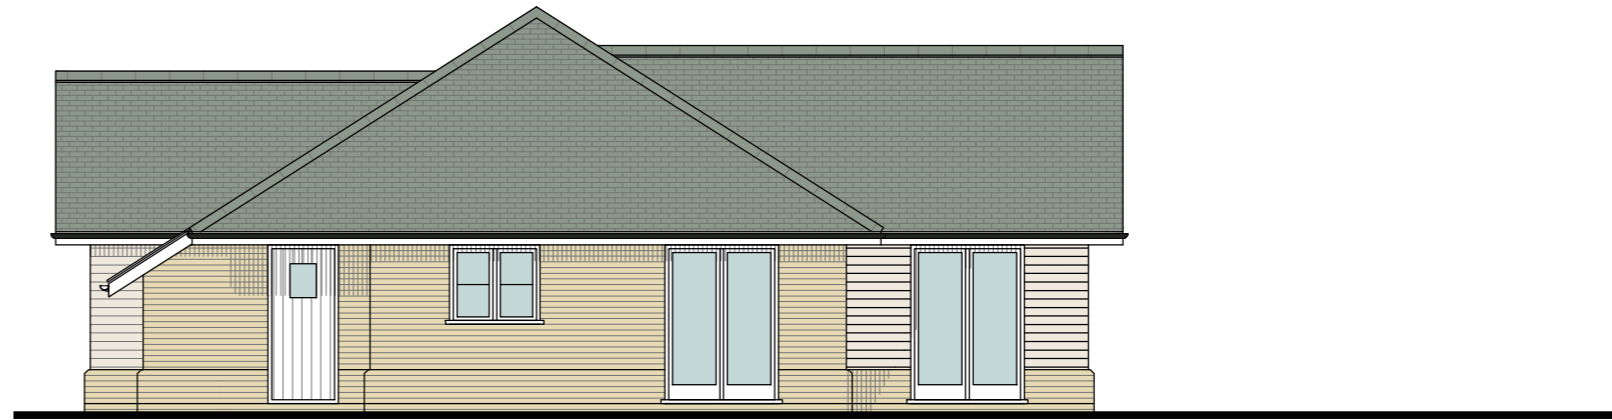


SIDE ELEVATION (WEST)

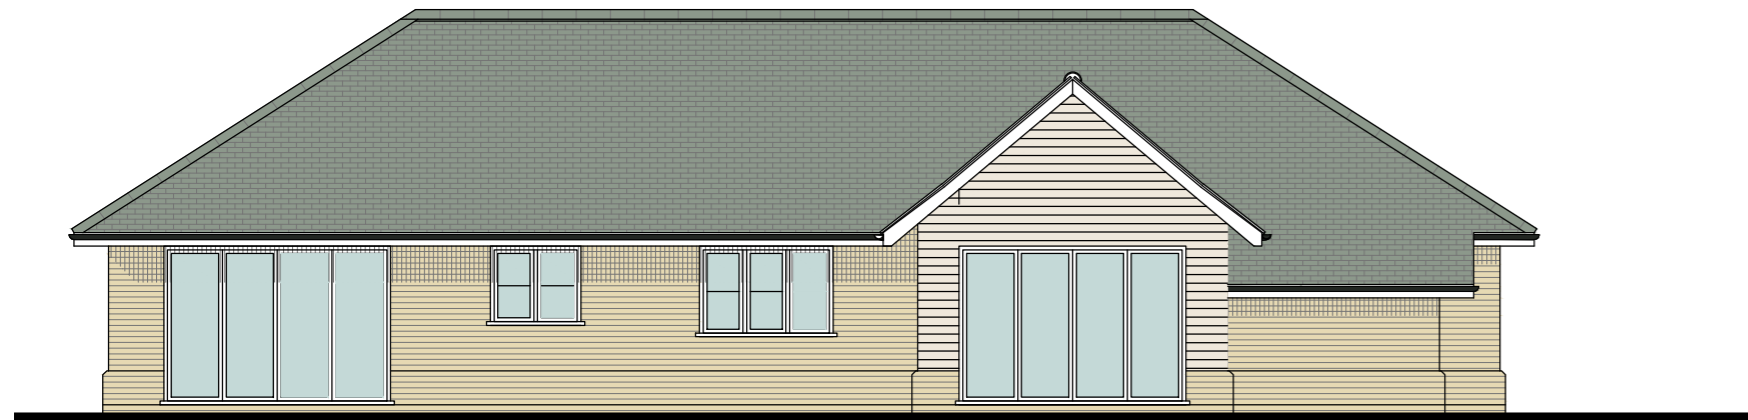

REAR ELEVATION (SOUTH)

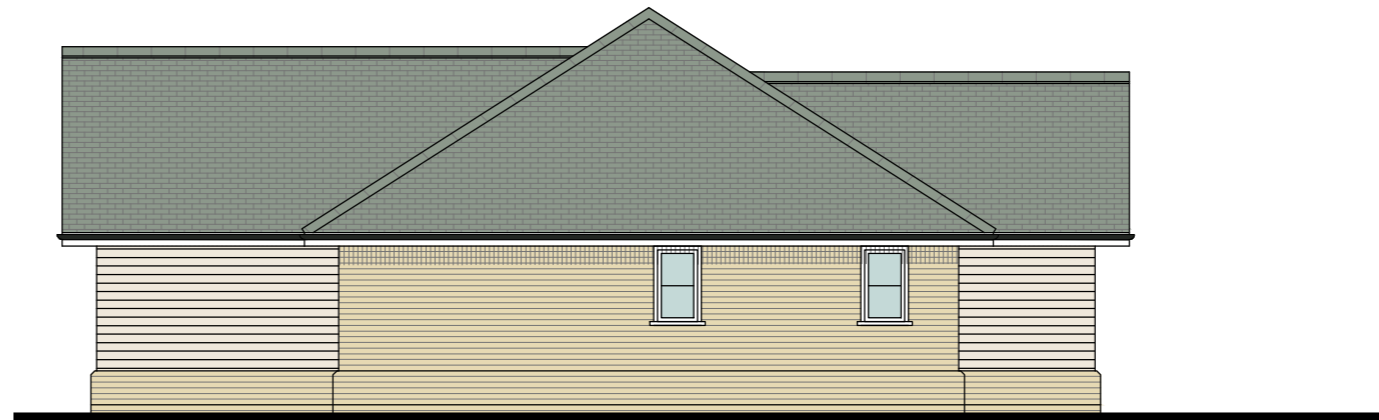


SIDE ELEVATION (EAST)

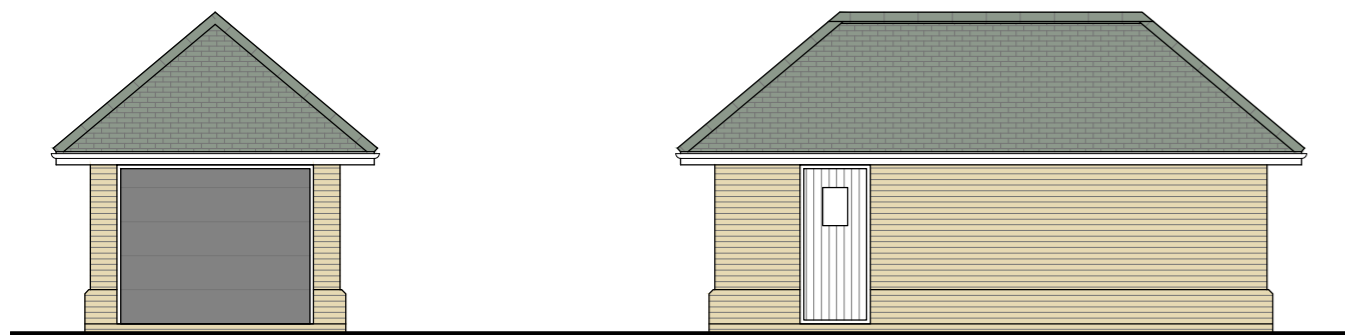

FRONT


SIDE

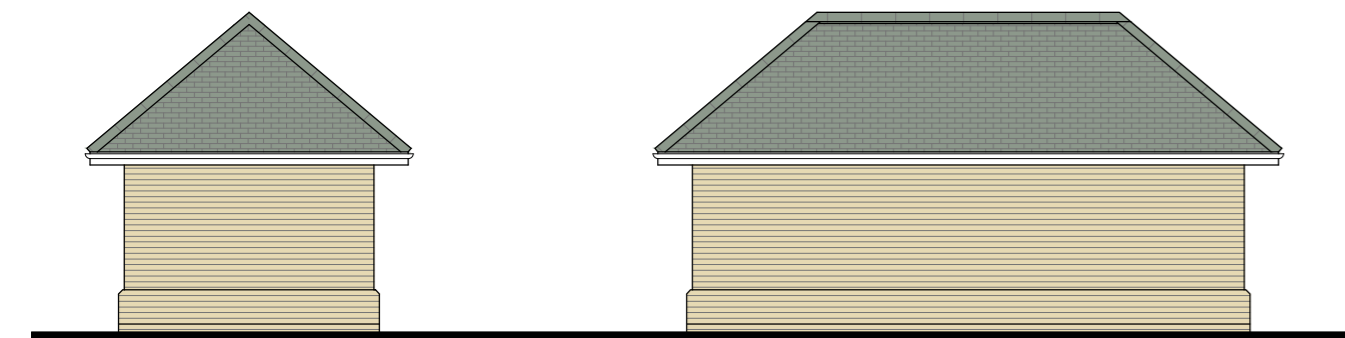


REAR

SIDE

GARAGE ELEVATIONS

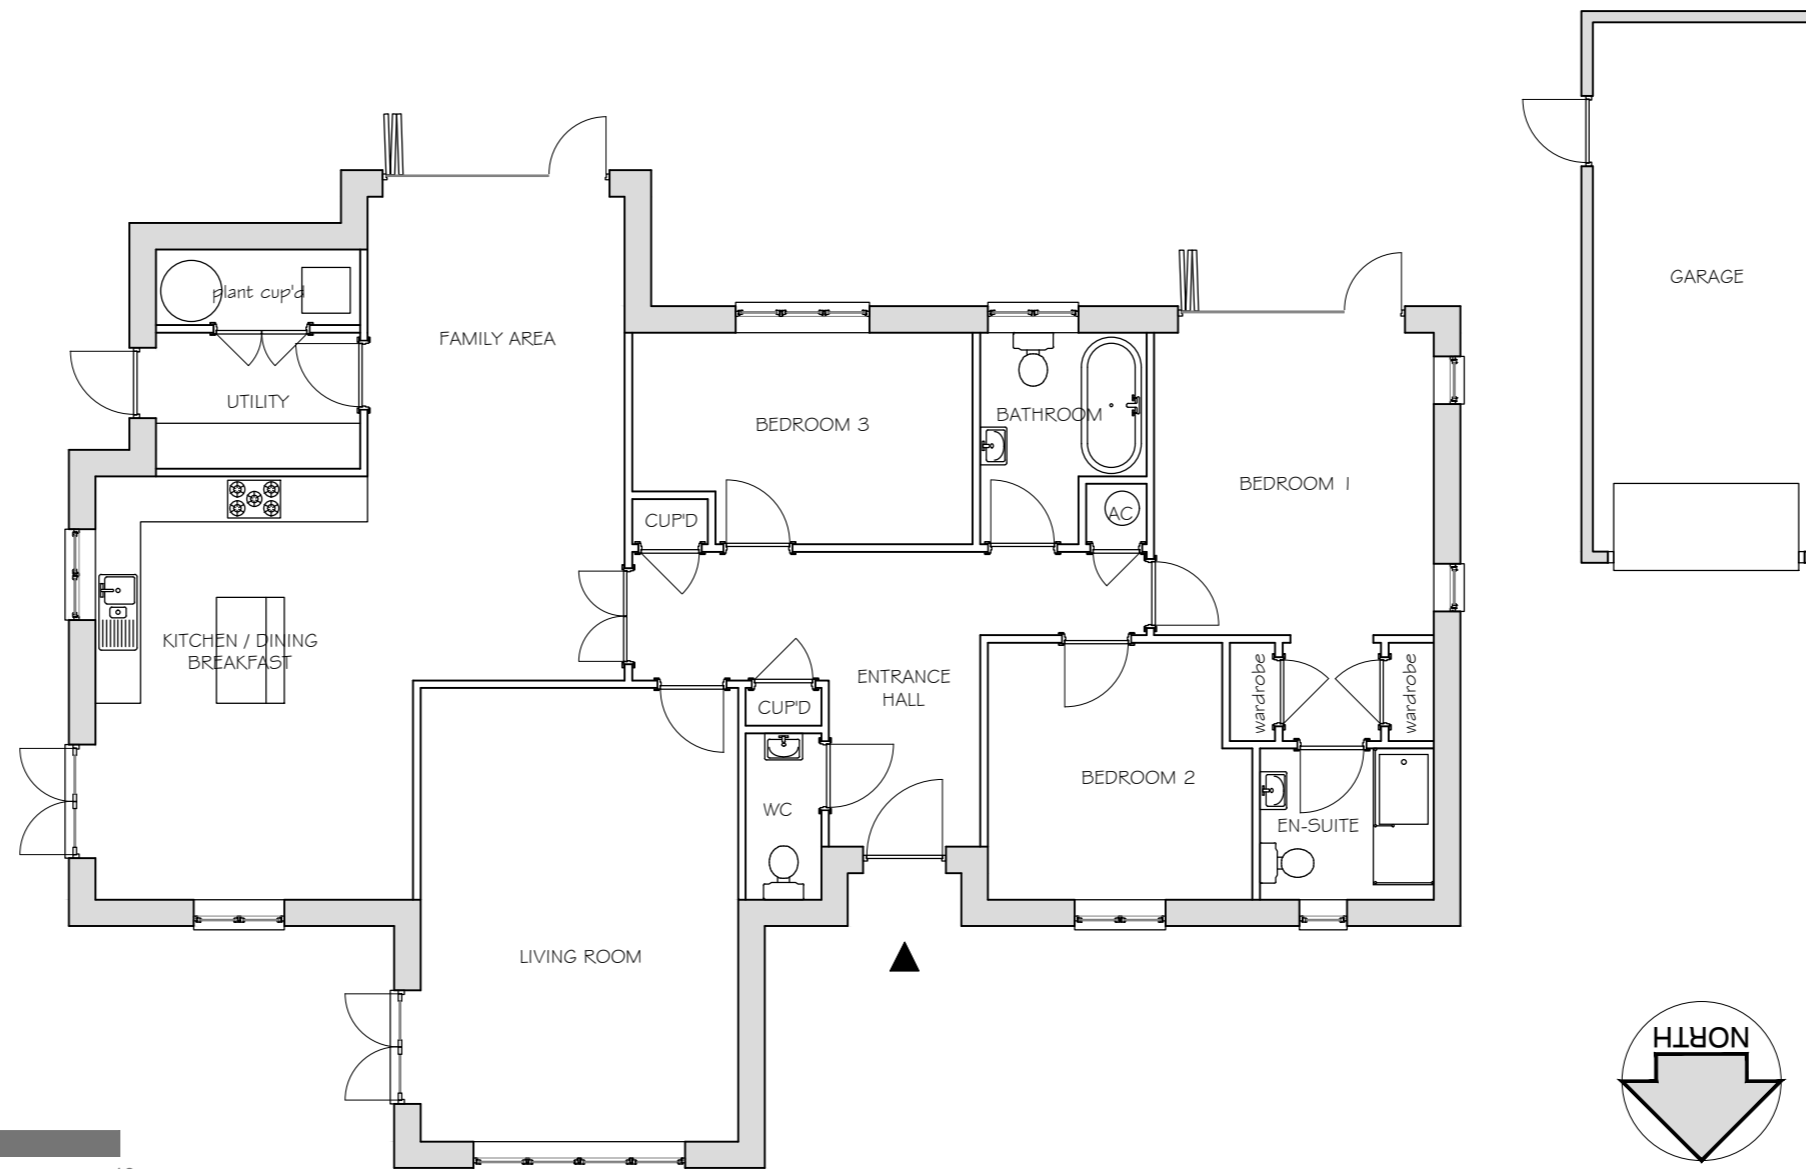

FLOOR PLAN

 

Rev.	Date	Description
A	Fe 24	Scale bar added

The contractor shall check and verify all dimensions and levels and report any apparent discrepancies to the architect prior to commencing work.

Project Status **Planning**  
(Preliminary / Planning / Building Regulations / Tender / Contract / Construction)

<b>alun design consultancy ltd</b> Neville House, Station Road Wendens Ambo, Saffron Walden, Essex CB11 4LB T: 01799 540600 E: info@alundesign.com www.alundesign.com		alun design consultancy architectural design planning project management interior design	
Project <b>Site Adjacent</b> <b>The Chase</b> <b>Thaxted</b> <b>Essex</b>			
Drawing Title <b>Proposed floor plan and elevations</b>			
Date Jan '24	Scale at A2 1:100	Drawn adc	Checked
Site Post Code CM6 2NE	Drawing No. L/5291/24/PL-01	Revision A	