

Boundary to 12, 18 & 20 Oakwood Gardens

10 Oakwood Gardens

8 Oakwood Gardens

timber door/fence (1.8m high)




front garden timber fence (1.8m high)  
proposed air source heat pump location

300

front elevation (south east facing) as proposed 1:50

proposed air source heat pump location

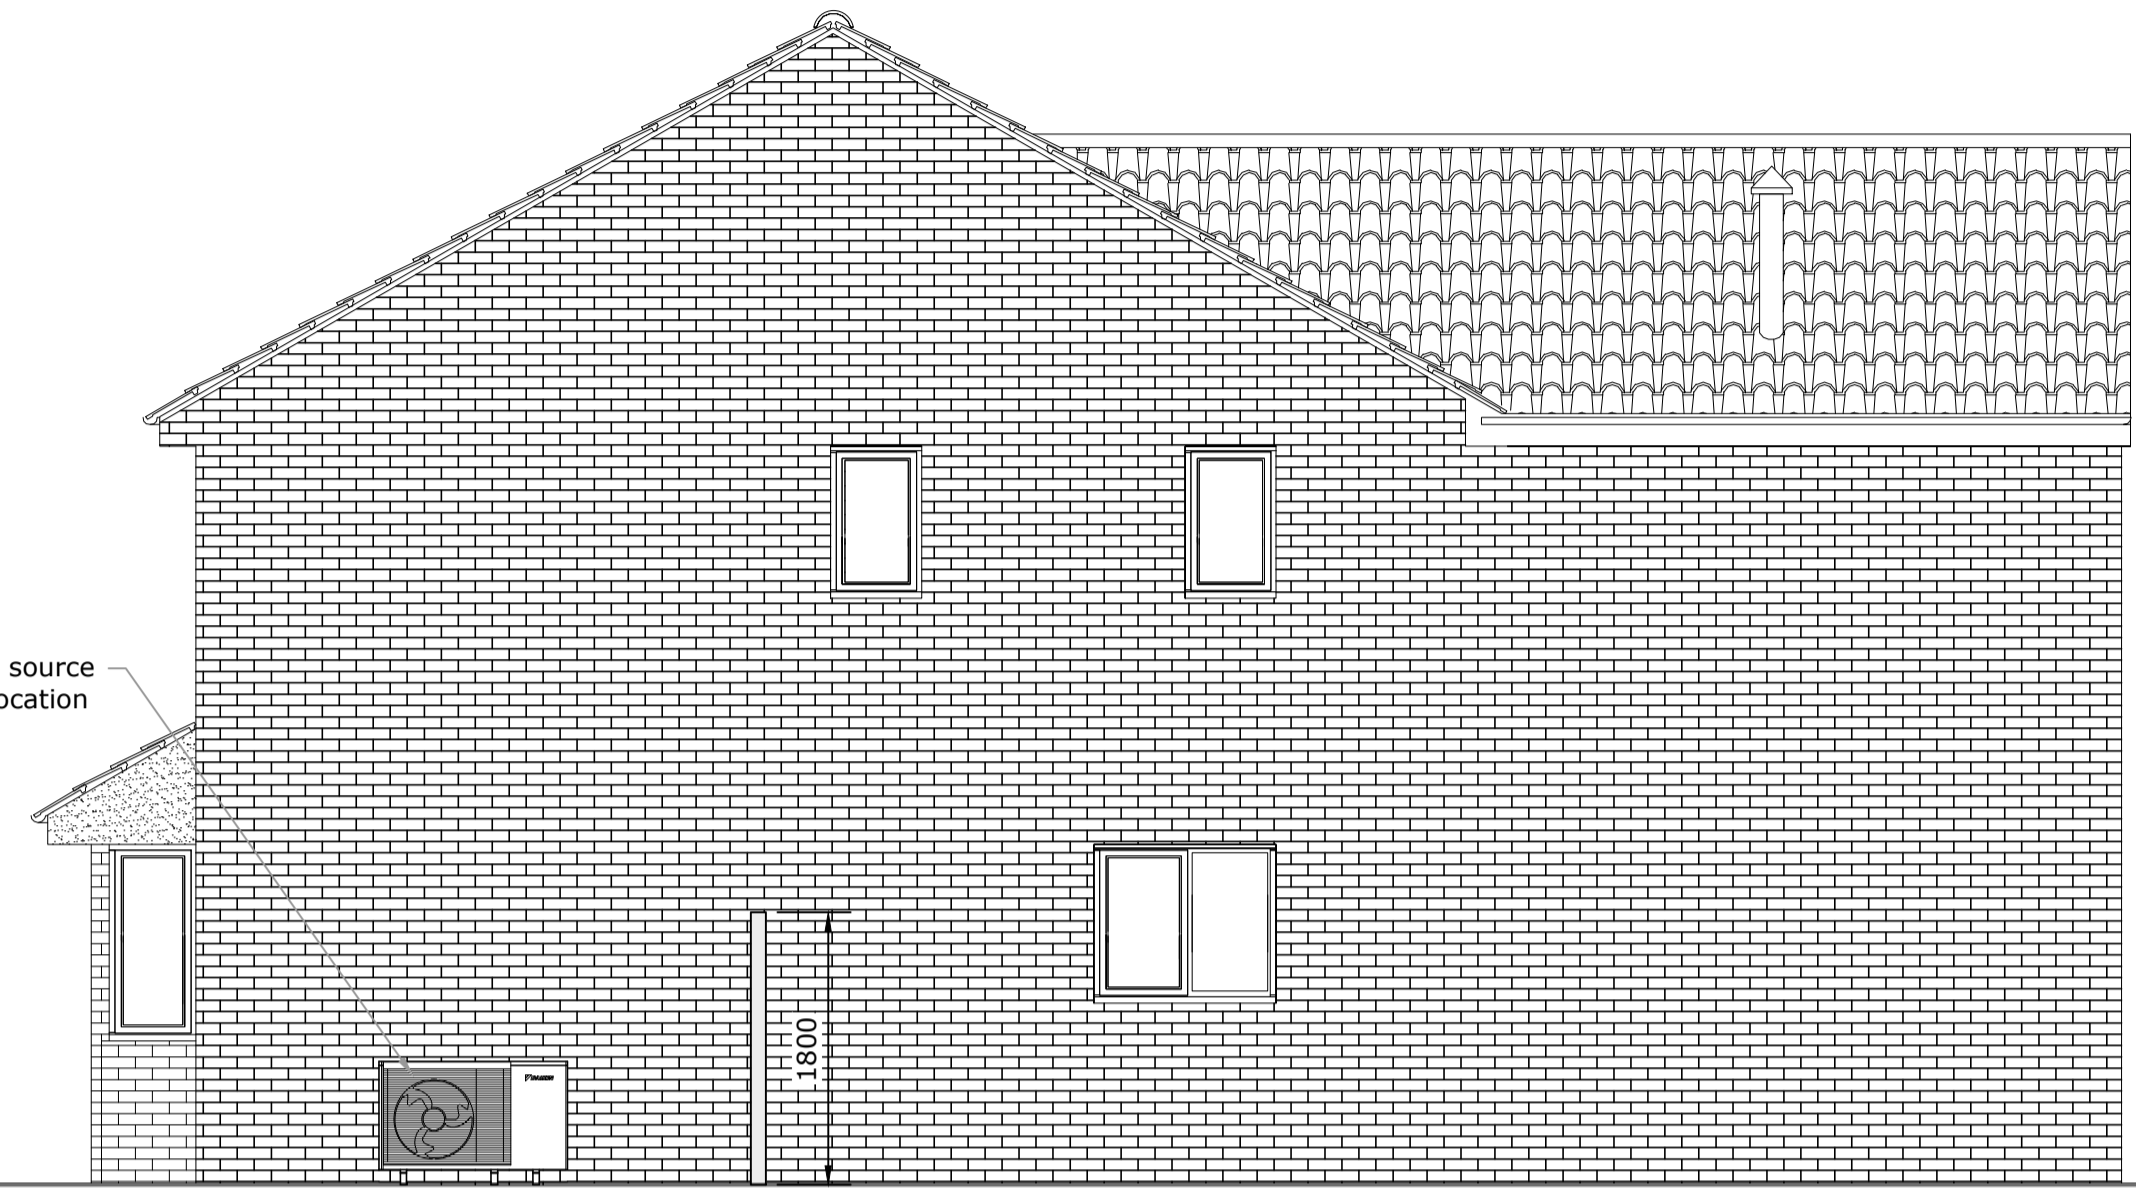


1000

side elevation (north east facing) as proposed 1:50

8 Oakwood Gardens

10 Oakwood Gardens


Boundary to 12, 18 & 20 Oakwood Gardens

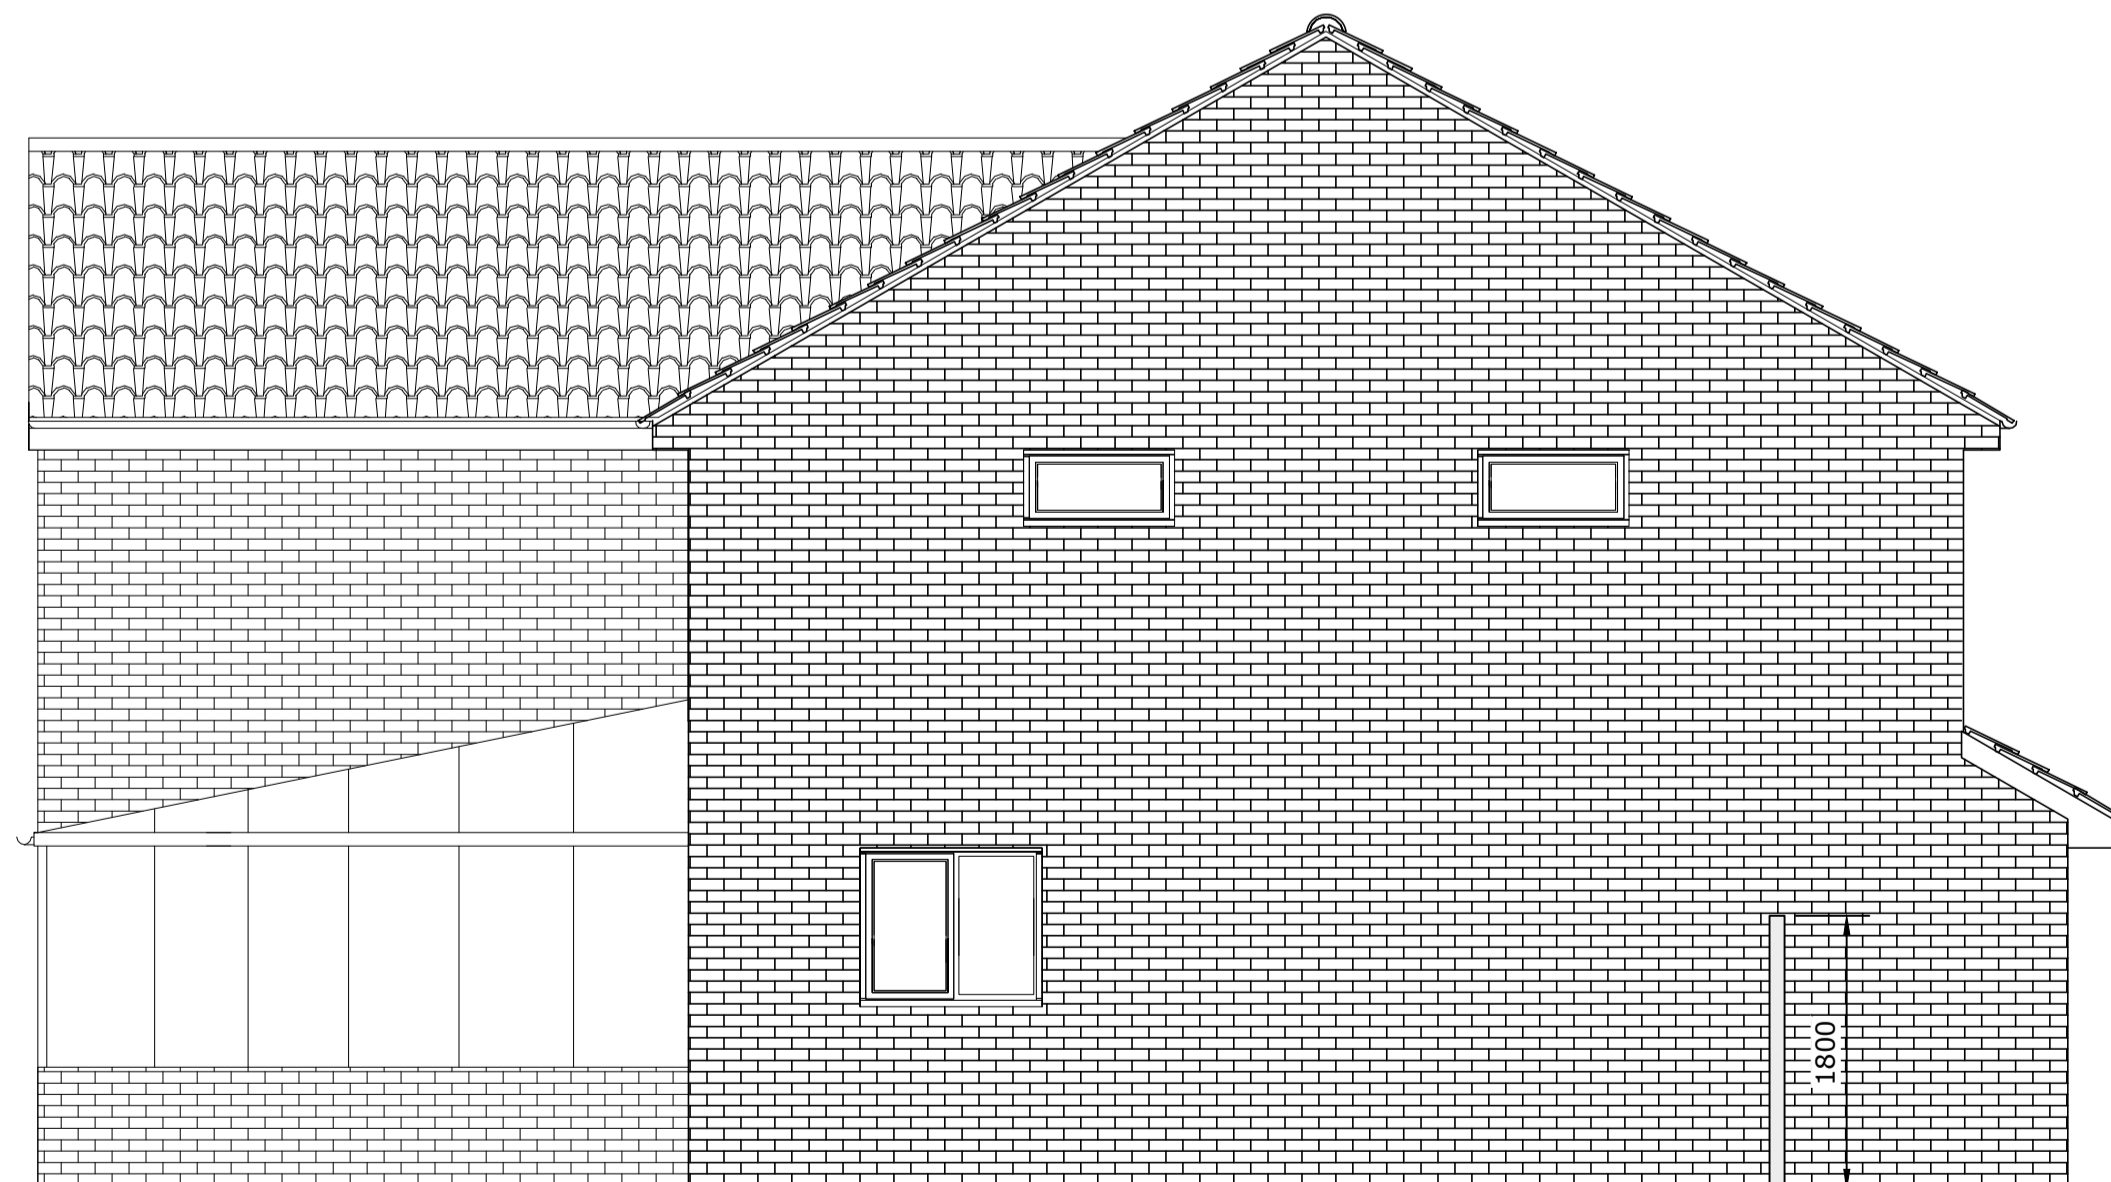

1000

side elevation (south west facing) as proposed 1:50

front garden timber fence (1.8m high)

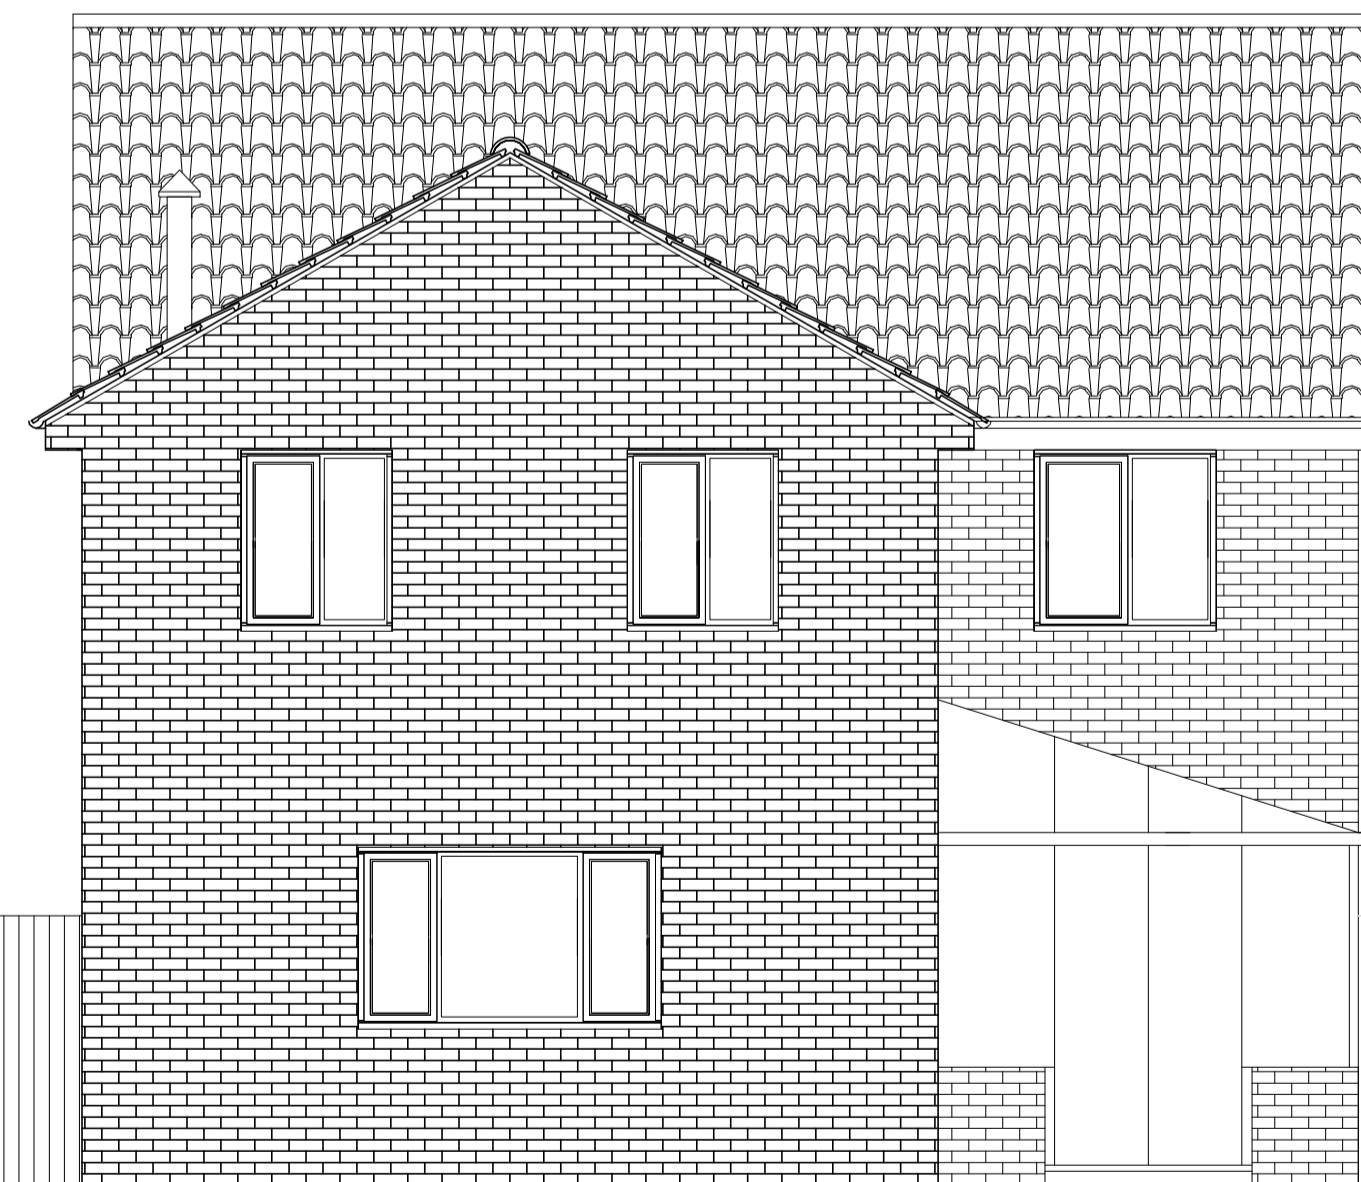

timber door/fence (1.8m high)

front elevation (north west facing) as proposed 1:50




Client/Project:  
Larry Fedrick,  
10 Oakwood Gardens, Coalpit Heath,  
Frampton, Cotterell, BS36 2NB

Project status:  
PLANNING  
Drawing title:  
Elevations as proposed

Rev: Description:

By: Date:

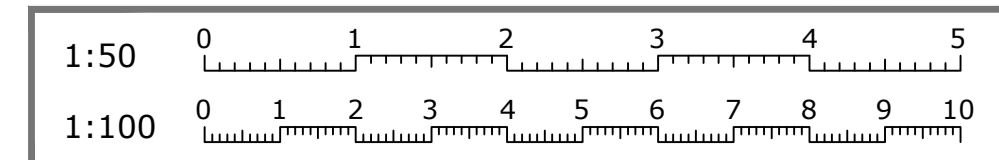

Scale: 1:50	Paper Size: A1	Drawn: A Walton	Checked: T Adamson
Project ID: J-BF16FCC3	Drawing No: 04	Revision:	Date: 15.02.2024