



REVISION: DATE: NOTE:

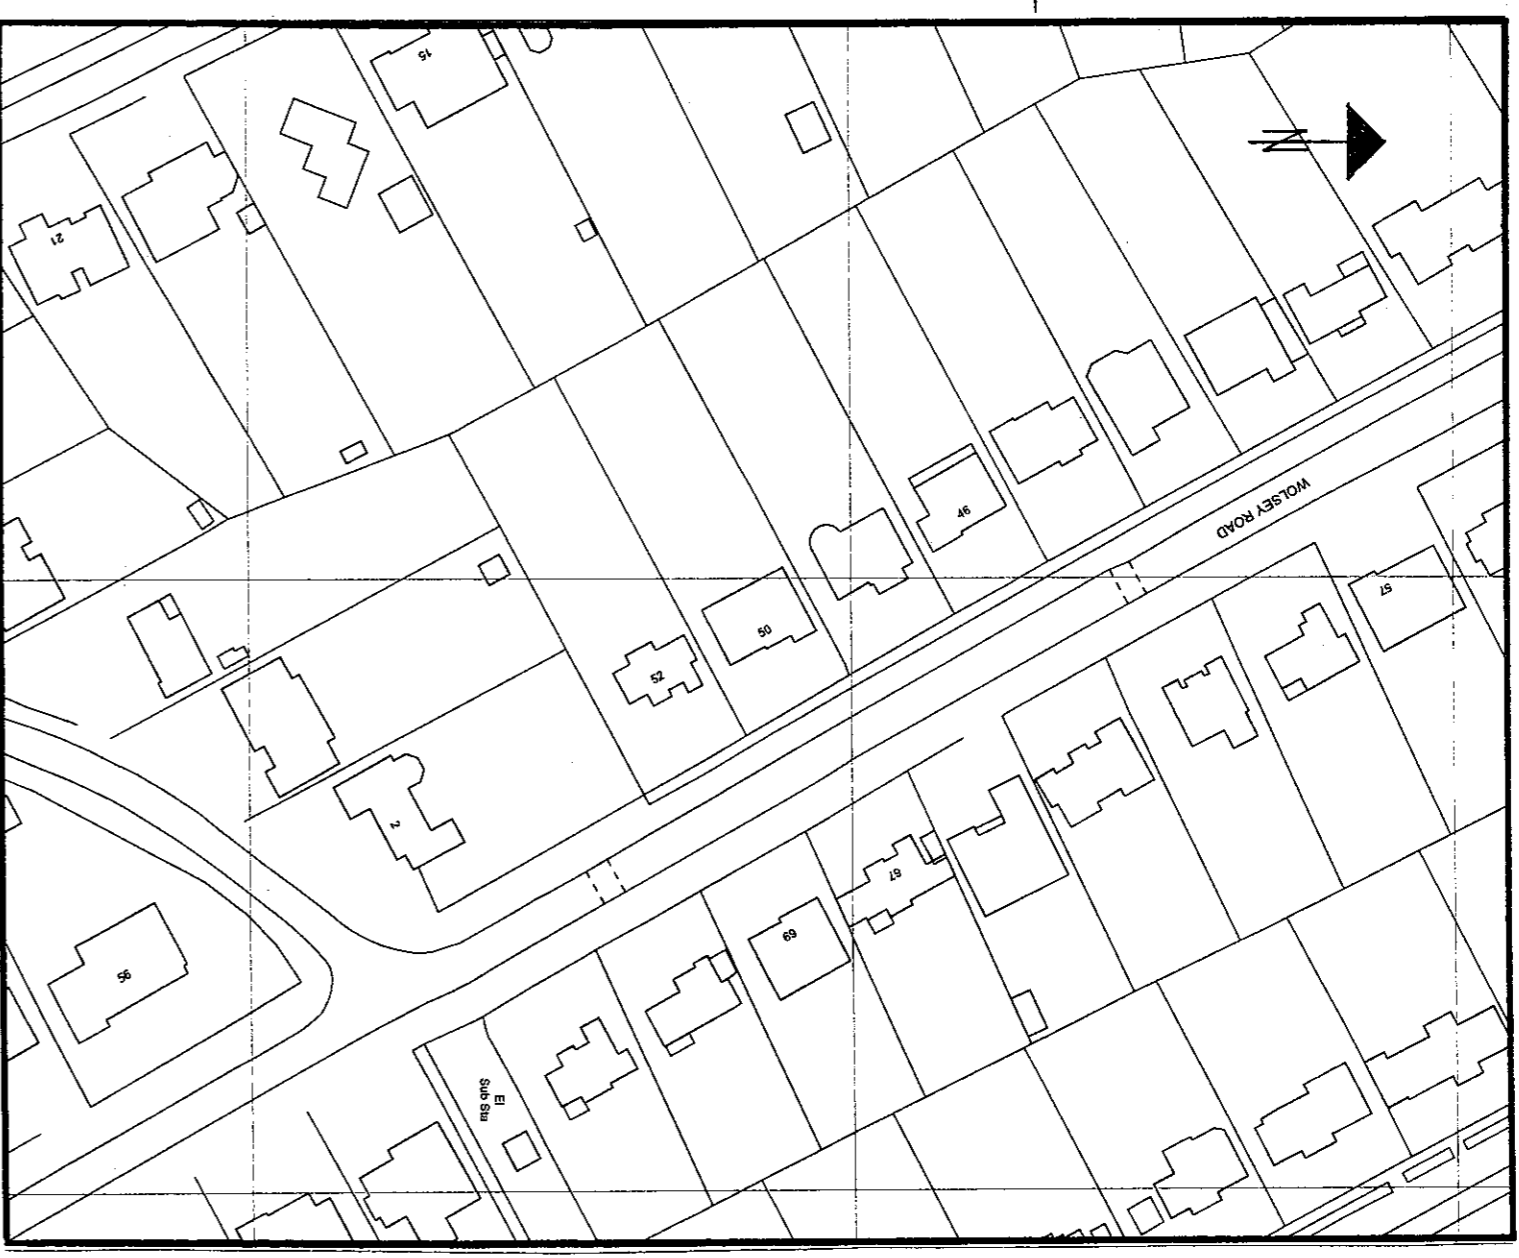

SITE LOCATION 1:1250

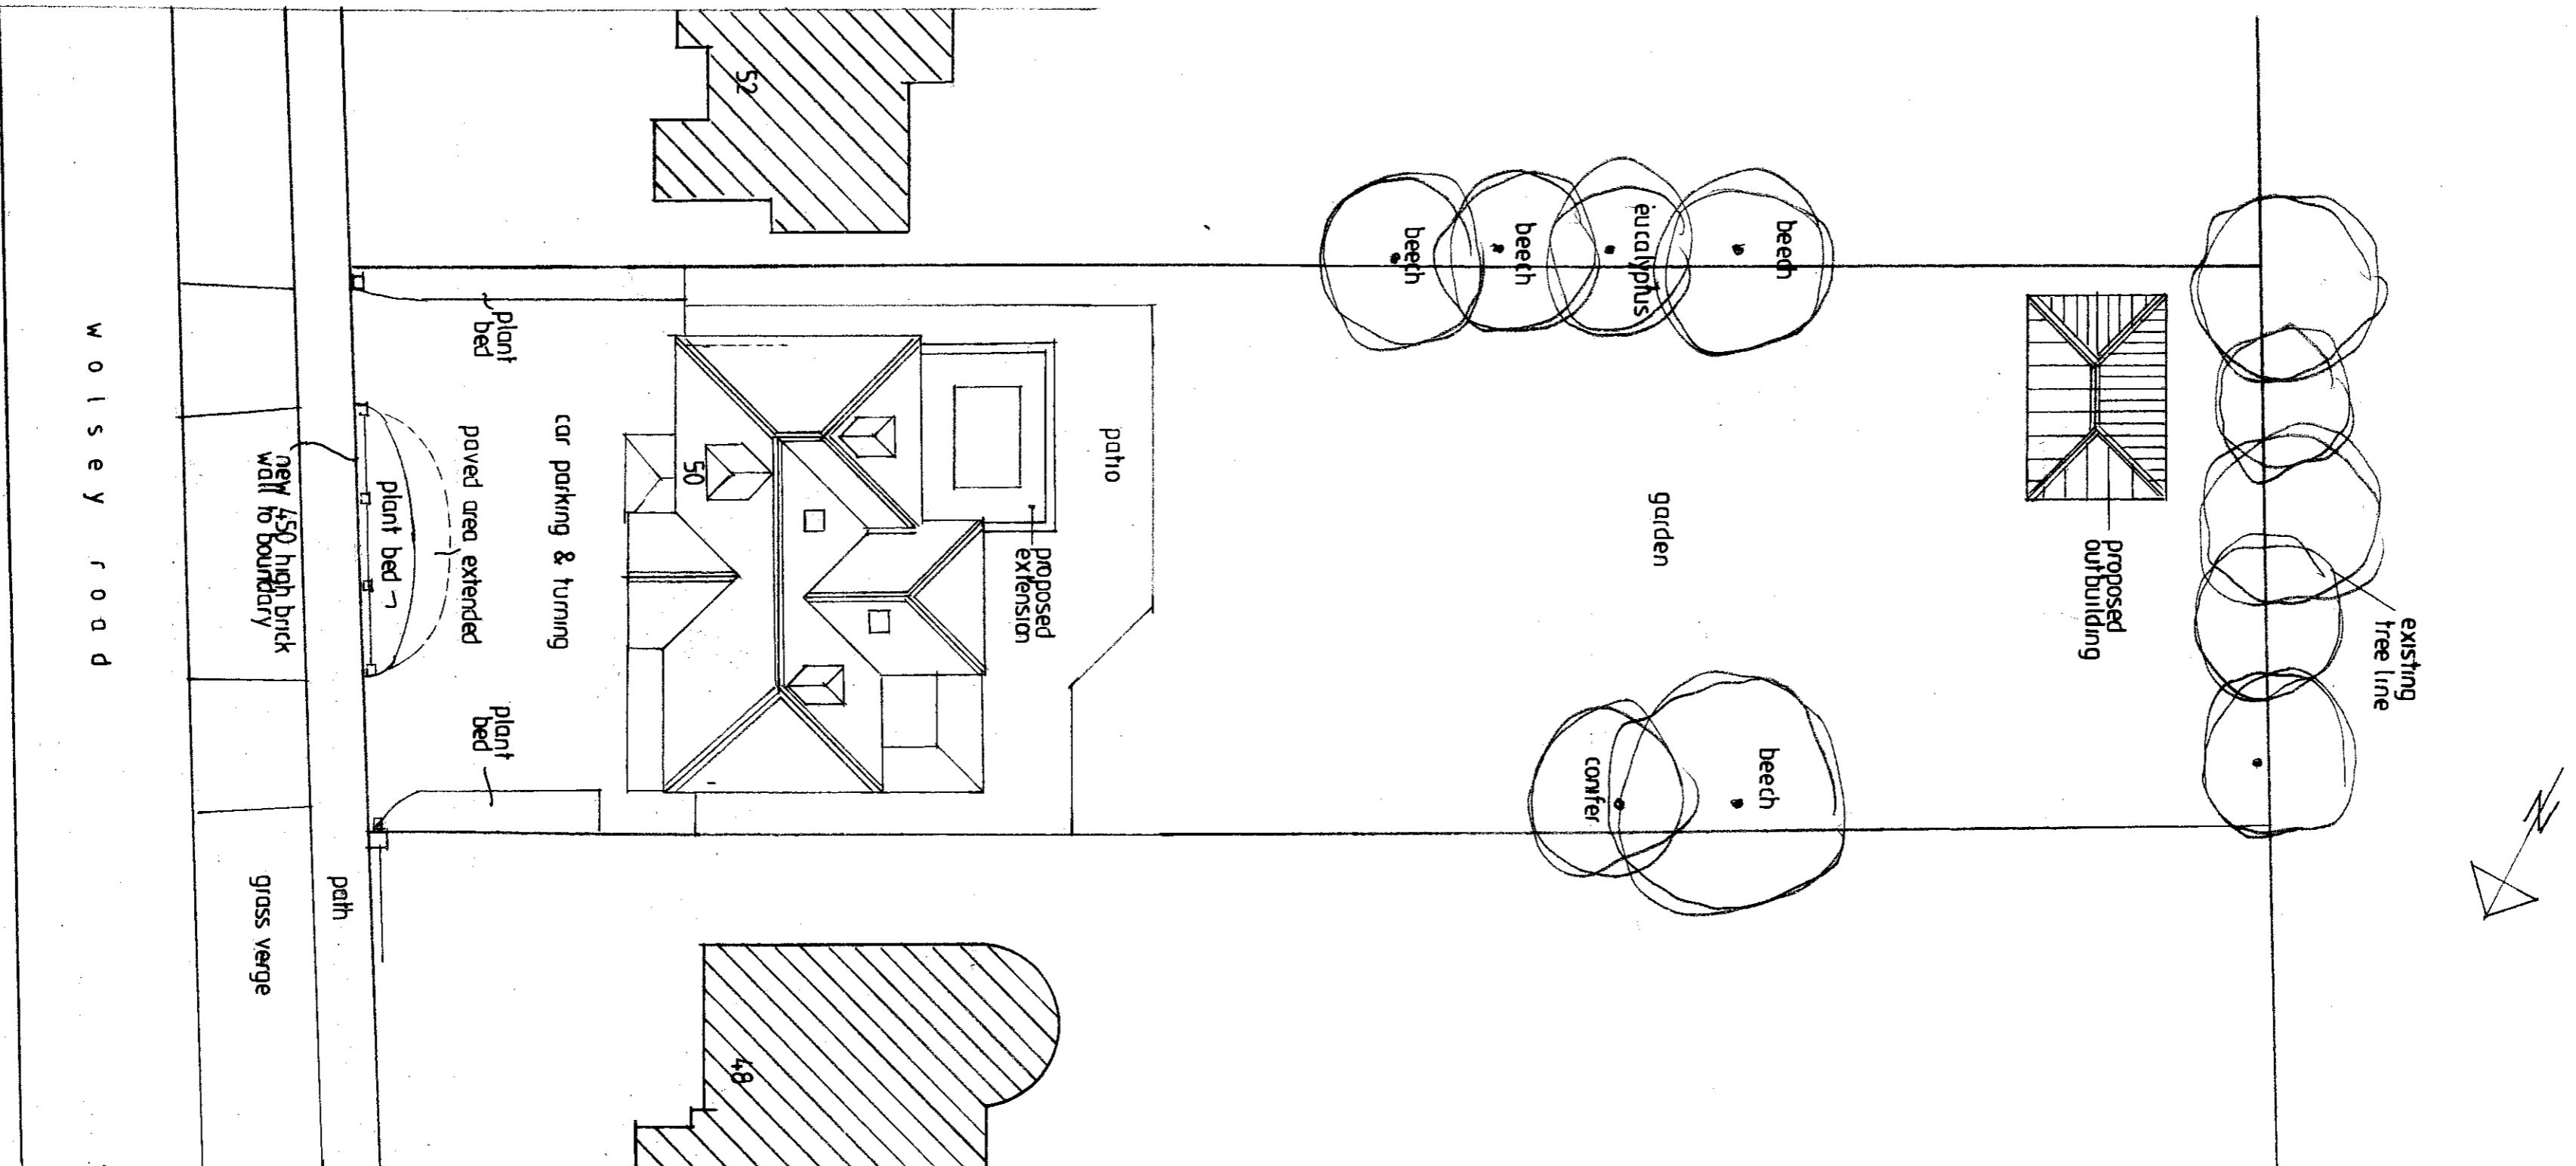

SITE LAYOUT PLAN 1:200



homeplans

Church Gardens, Church Hill, Harefield, Middlesex UB9 6DU

T: 01895 822488

E: patrick@homeplansharefield.com

W: www.homeplansharefield.com



P J McHugh RIBA
7628833

CLIENT: MR & MRS SHANKAR

PROJECT: 50 WOLSEY ROAD
MOOR PARK, NORTHWOOD

TITLE: DESIGN PROPOSAL EXTENSION & ALTERATIONS
SITE PLANS

DRG NO:
2205|6

DATE: JAN 2024

SCALE: 1:200 AT A2

DRAWN:

--	--	--	--	--	--