



REVISION	DATE	NOTE

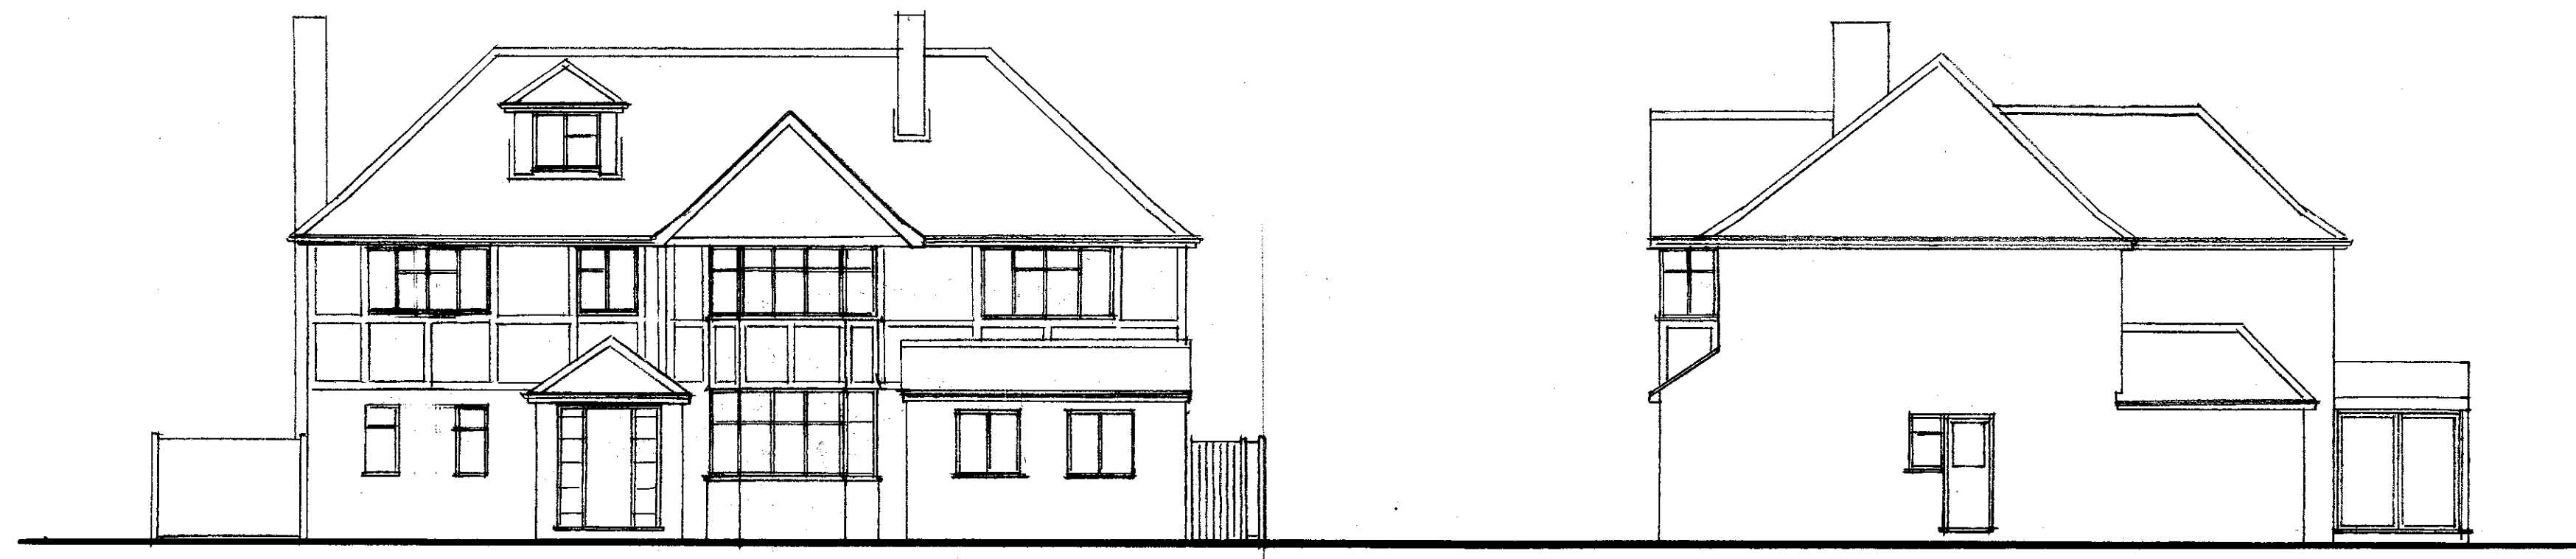

FRONT VIEW

SIDE VIEW TO NO.52

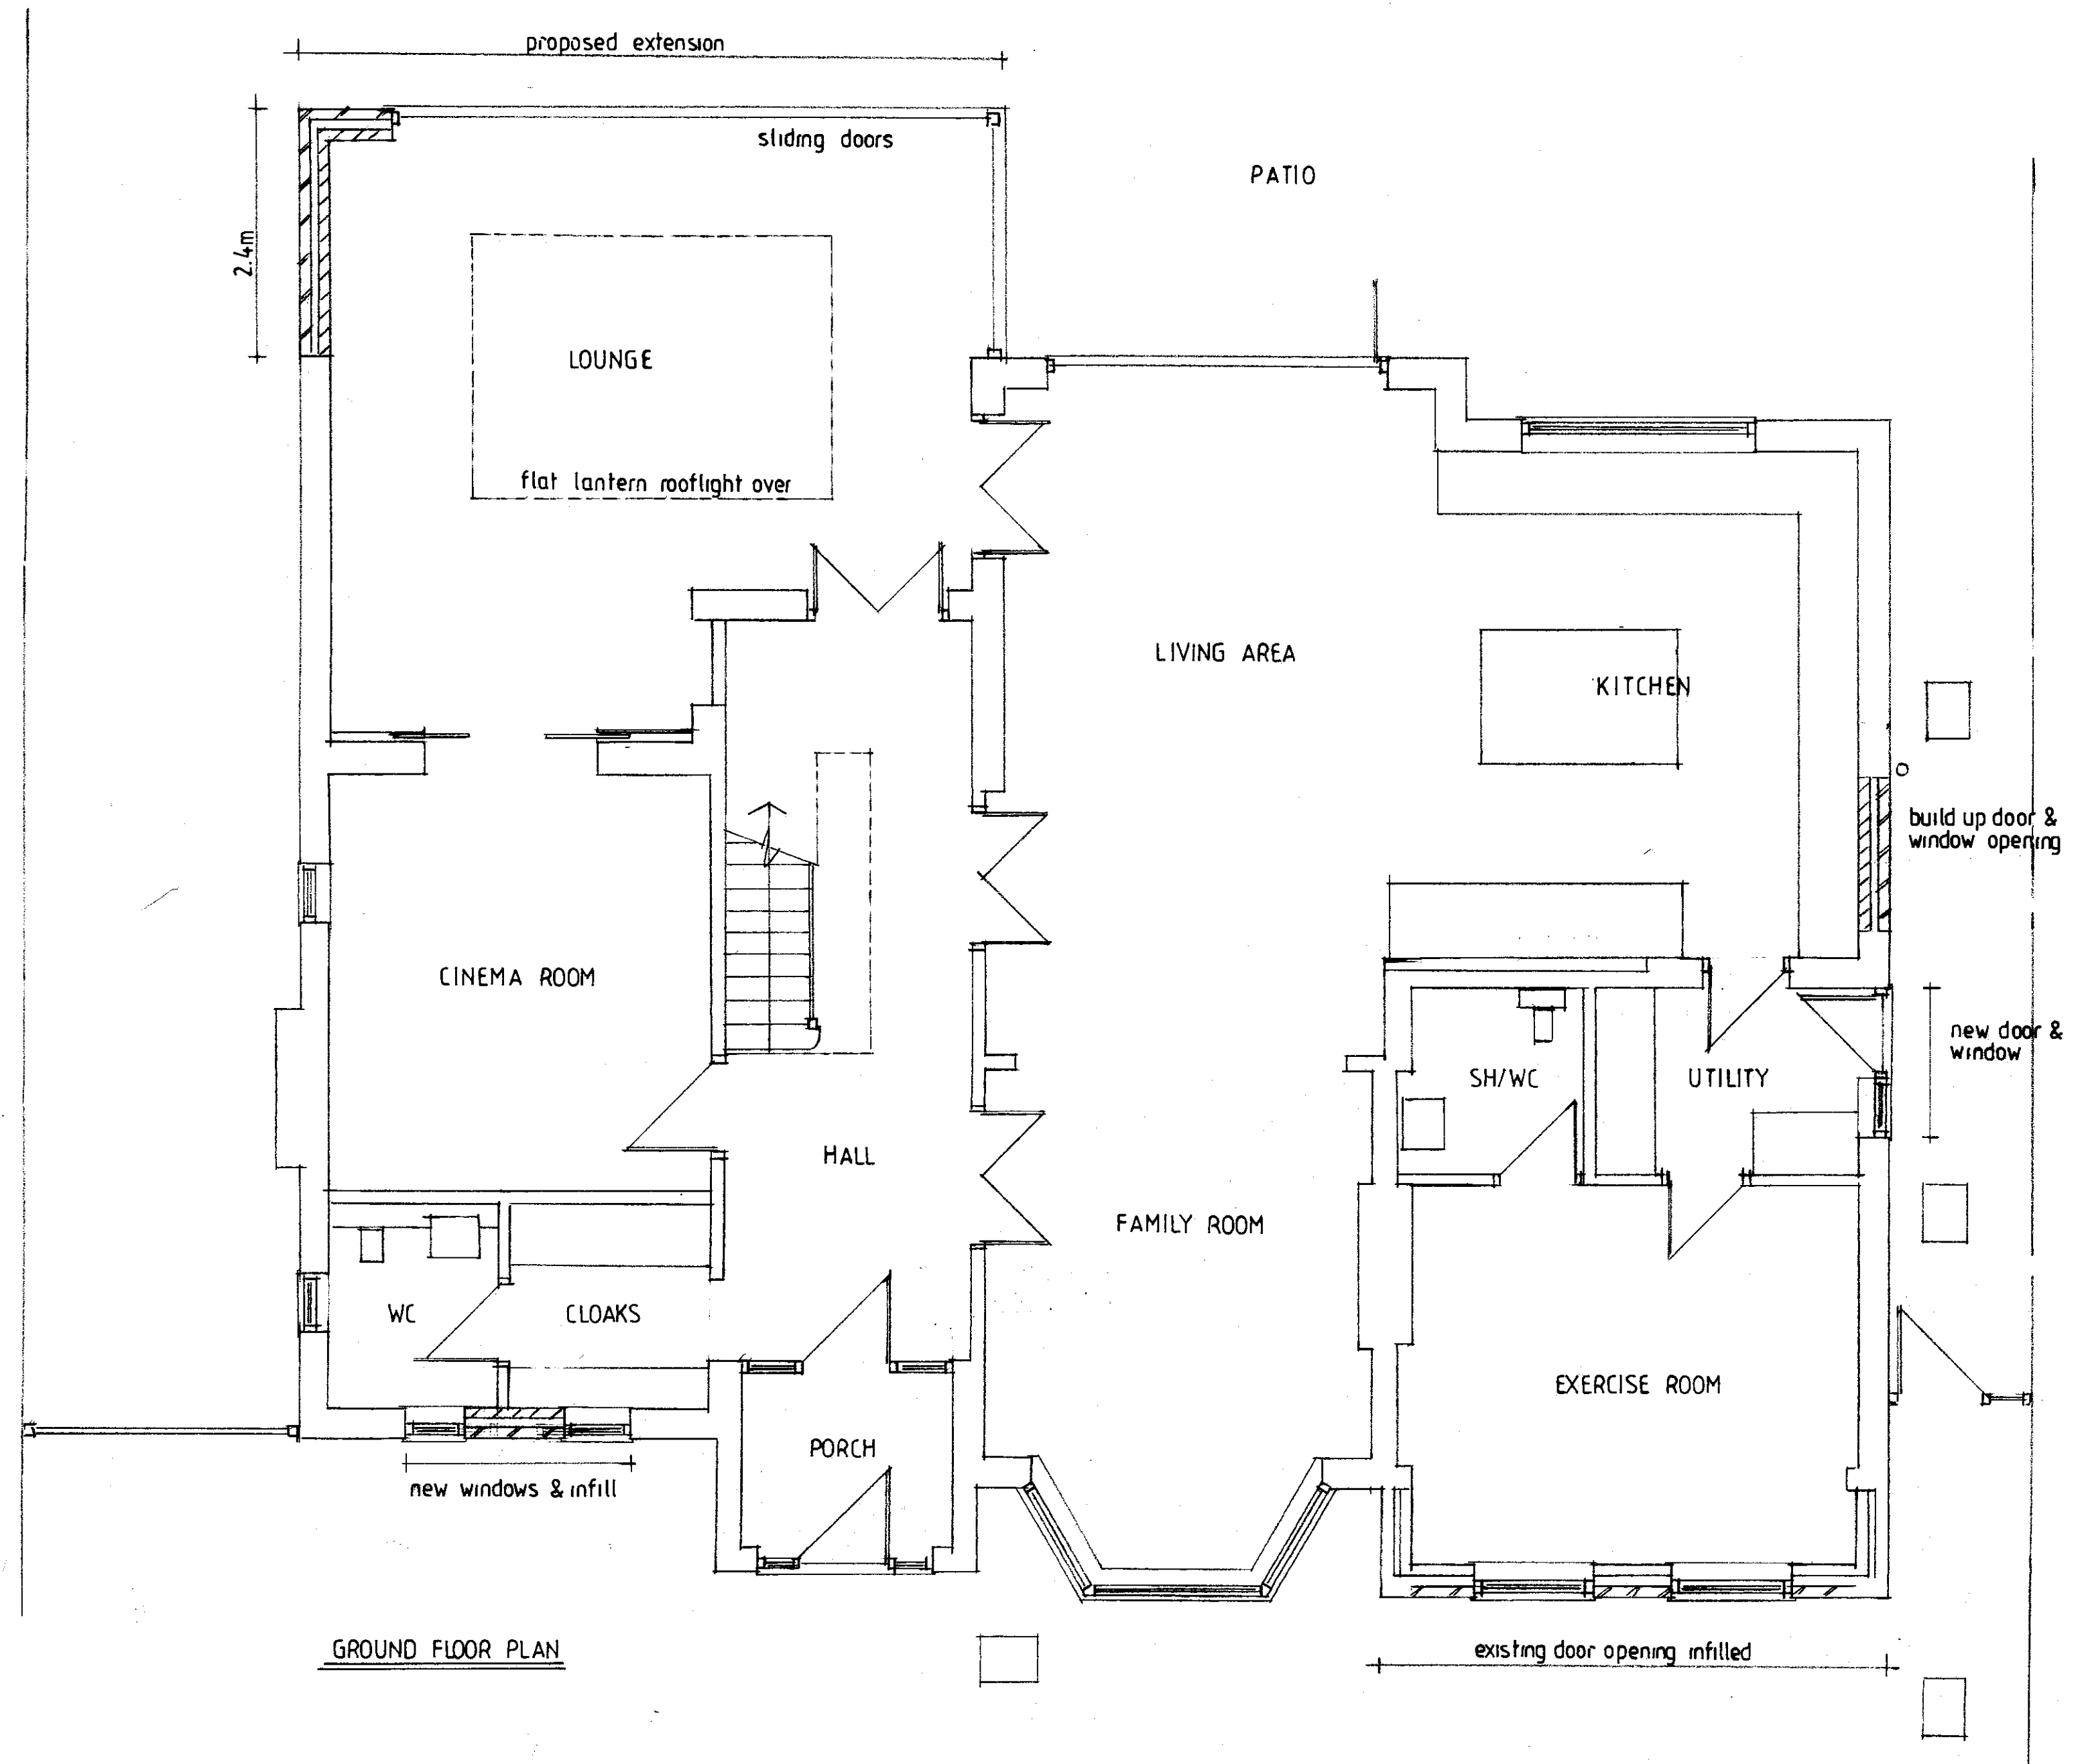

GROUND FLOOR PLAN

homeplans

Church Gardens, Church Hill, Harefield, Middlesex UB9 6DU

T: 01895 822488
 E: patrick@homeplansharefield.com
 W: www.homeplansharefield.com



CLIENT: MR & MRS SHANKAR

PROJECT: 50 WOLSEY ROAD
 NORTHWOOD

TITLE: DESIGN PROPOSAL EXTENSION & ALTERATIONS
 GROUND FLOOR PLAN - ELEVATIONS

DRG NO:
 220513

DATE:
 JAN 2024

SCALE:
 1:50 | 1:100 AT A1

DRAWN:



© COPYRIGHT
 THIS DRAWING IS THE PROPERTY OF HOME PLANS LIMITED
 DO NOT SCALE FROM THIS DRAWING
 ALL DIMENSIONS TO BE CHECKED ON SITE