


FRONT VIEW

SIDE VIEW TO NO. 52

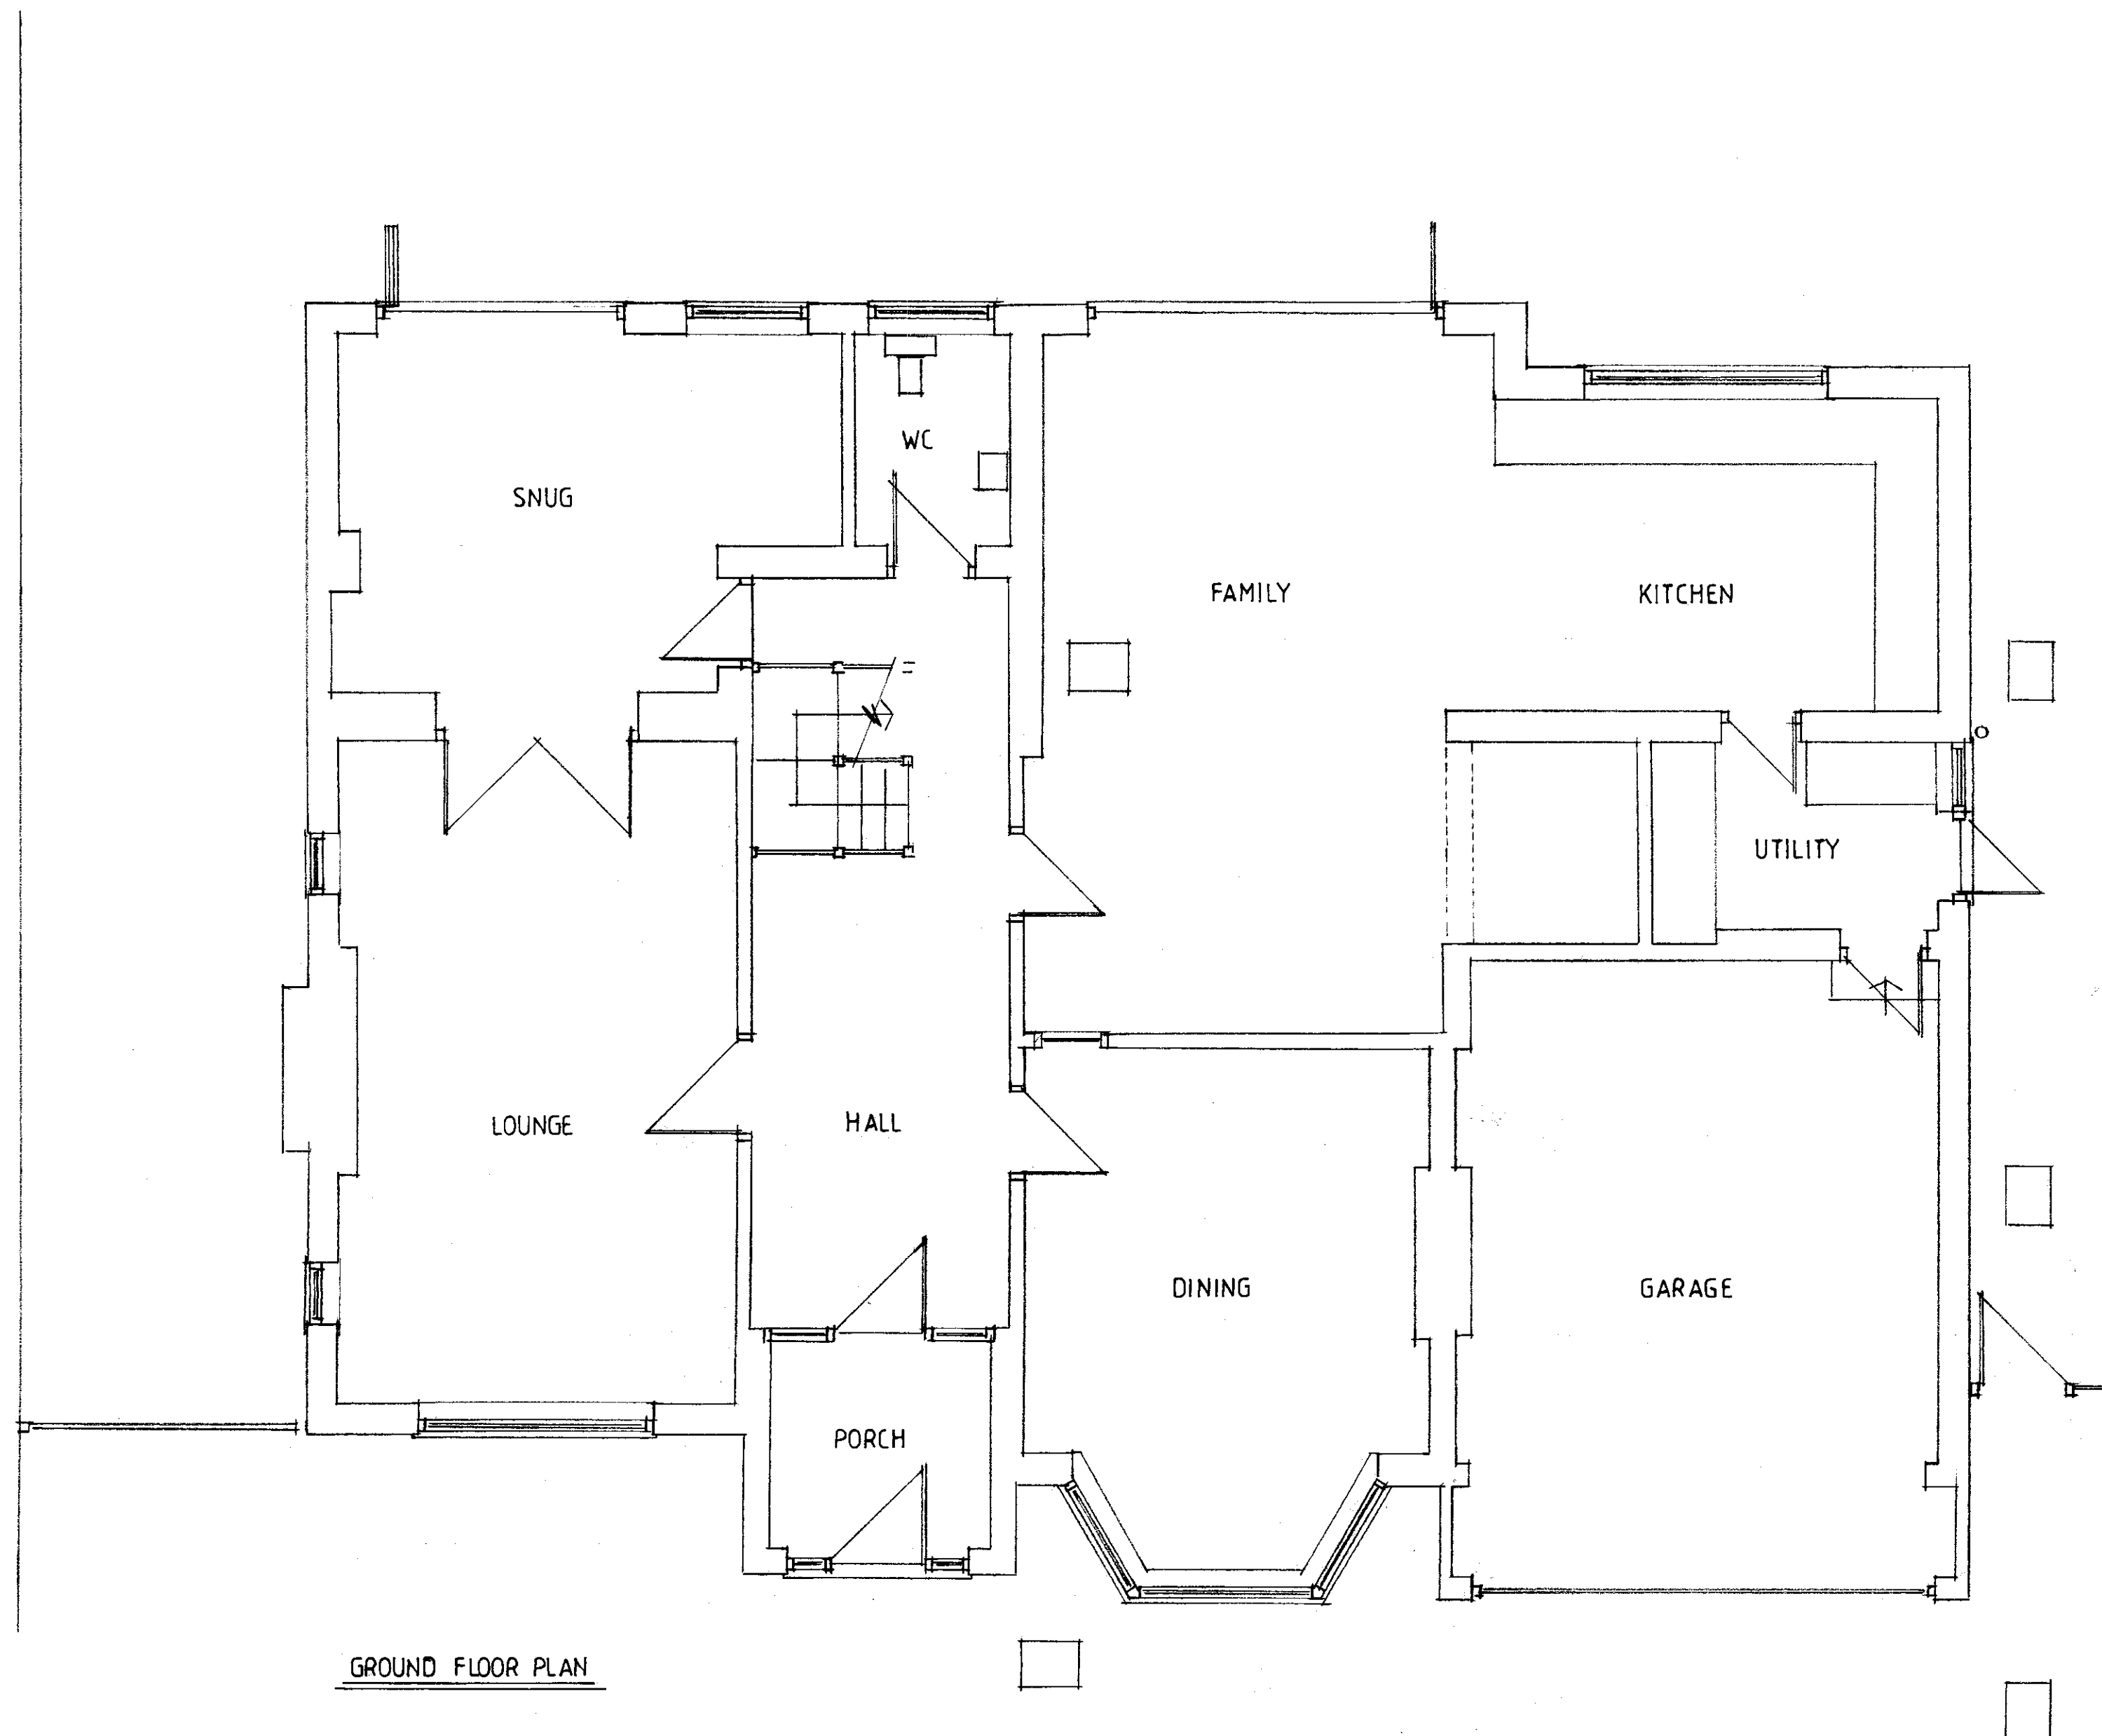

GROUND FLOOR PLAN

homeplans

Church Gardens, Church Hill, Harefield, Middlesex UB9 6DU

T: 01895 822488
 E: patrick@homeplansharefield.com
 W: www.homeplansharefield.com



P. J. McHugh RIBA
 7632833

CLIENT: MR & MRS SHANKAR

PROJECT: 50 WOLSEY ROAD
 NORTHWOOD

TITLE: EXISTING BUILDING
 GROUND FLOOR PLAN ELEVATIONS

DWG NO:
 2205 | 1

DATE:
 DEC, 2023

SCALE:
 1:50 | 1:100 AT A1

DRAWN:
 PJK

