


PROPOSED DETAILS

0 1 2 4 6 8 metres
1: 100



AXONOMETRIC VIEW

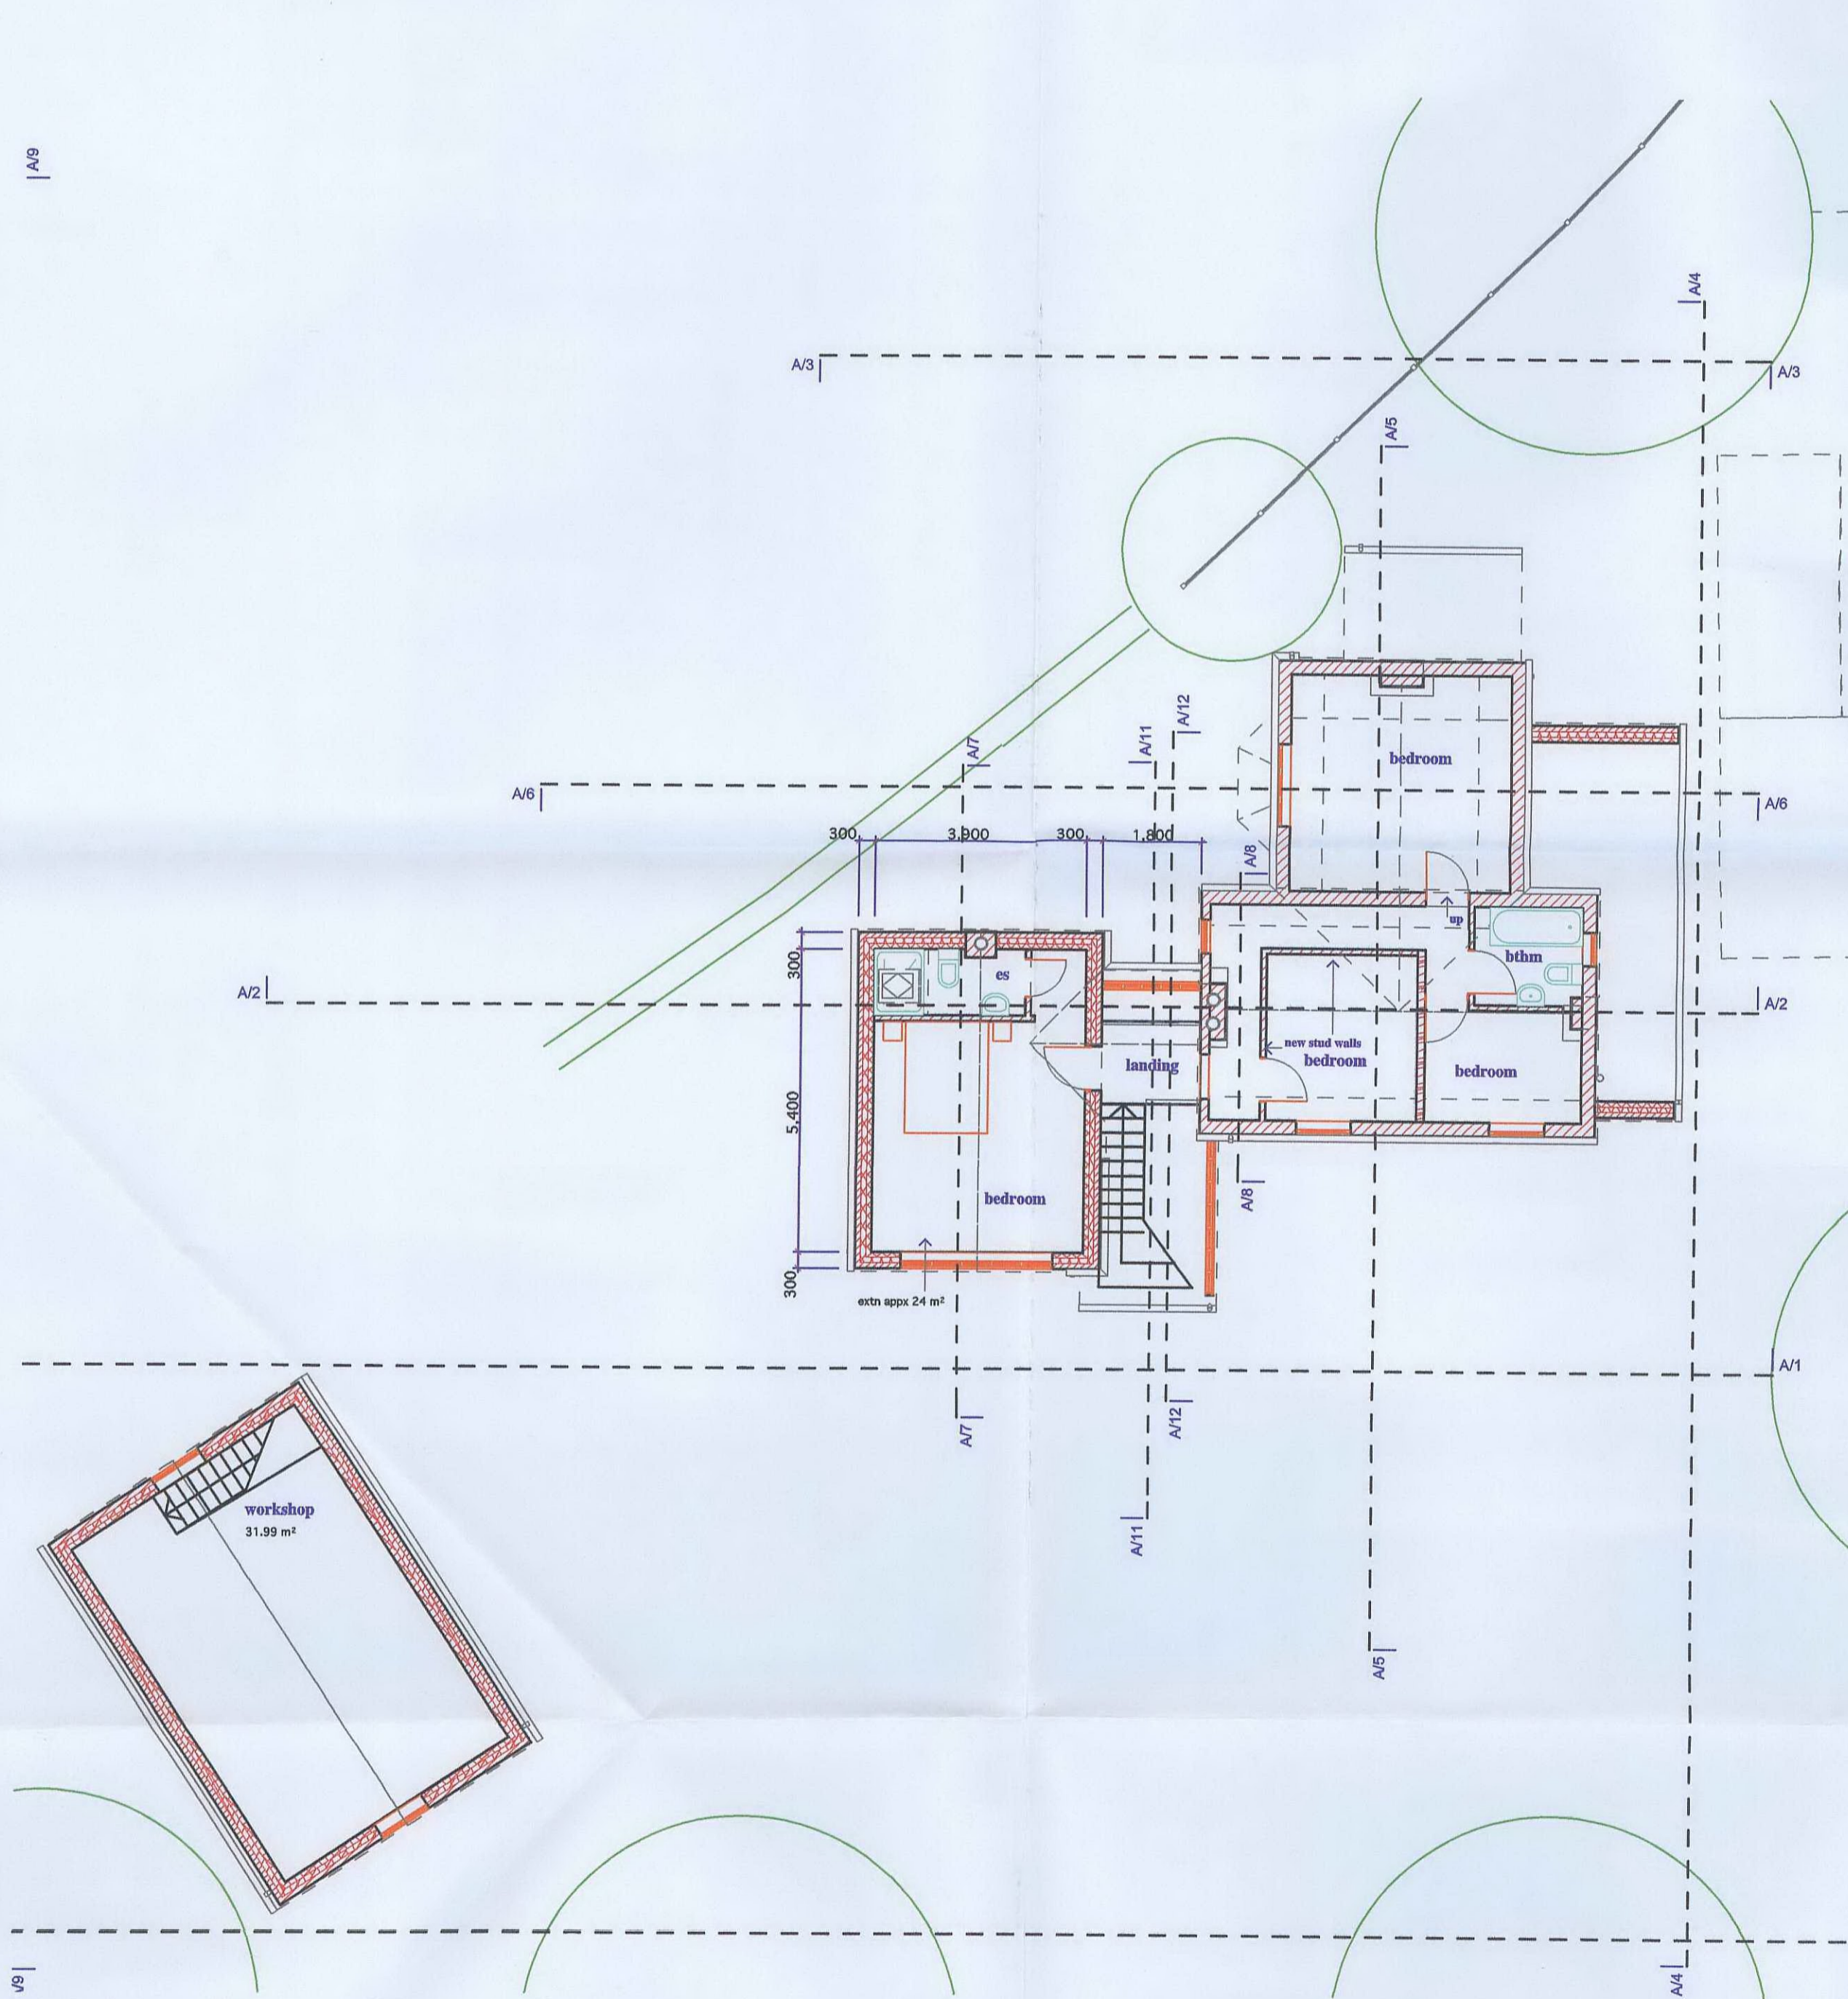

FIRST FLOOR PLAN



GROUND FLOOR PLAN

NEWARK & SHERWOOD DISTRICT COUNCIL
28 APR 2008
PLANNING SERVICES

This copy has been produced by or with the authority of Newark & Sherwood District Council pursuant to Section 47 of the Copyright, Designs and Patents Act 1988 (The Act). Unless The Act provides a relevant exception to copyright, the copy must not be copied without the prior permission of the copyright owner.

- D. updated to la comments.....22.04.08
- C. updated to la comments.....10.04.08
- B. updated to clients comments.....04.02.08
- A. updated to clients comments.....20.01.08

PLANS & AXONOMETRIC VIEW

THE WILLOWS, QUAKER LANE,
FARNSFIELD, NOTTS.
MR. AND MRS. M. HAMILTON.

Date: JULY 2007 Drawing No: 1537-2