


Ordnance Survey, (c) Crown Copyright 2024. All rights reserved. Licence number 100022432




METERS
Location Plan
Scale 1:1250

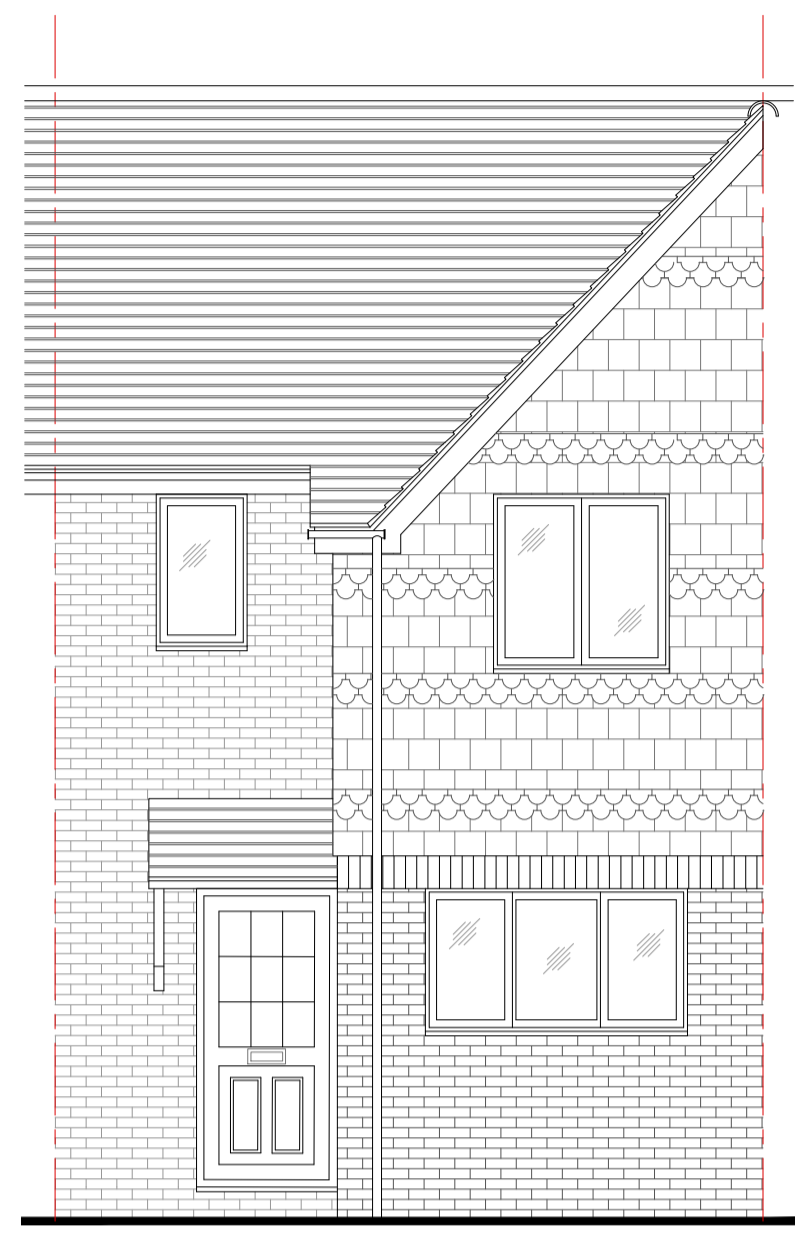


Existing Front Elevation
Scale 1:50 @ A1




Existing Rear Elevation
Scale 1:50 @ A1

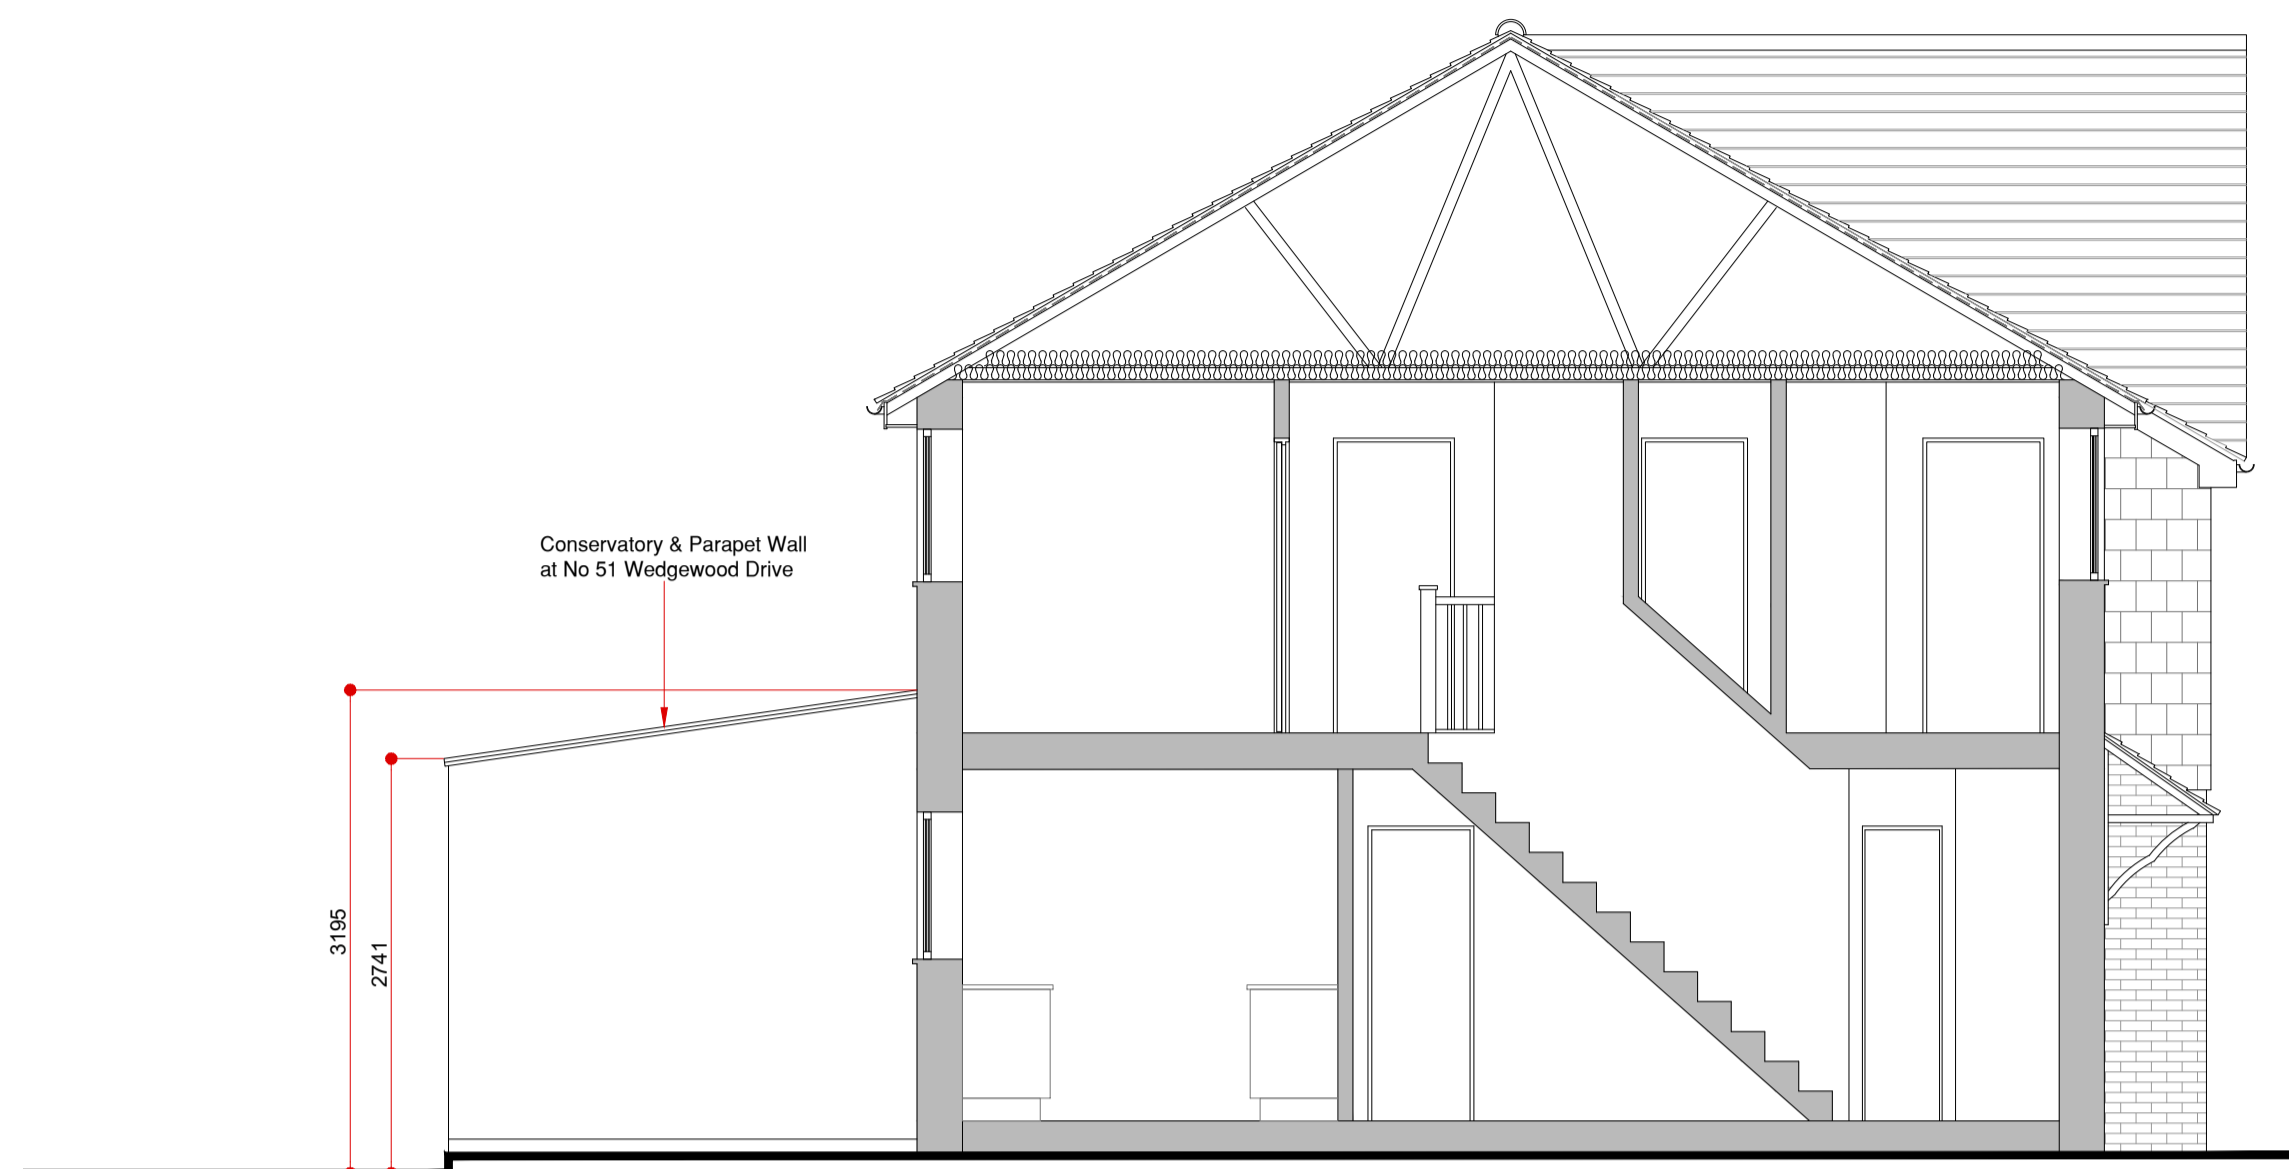


Existing Sectional Elevation
Scale 1:50 @ A1

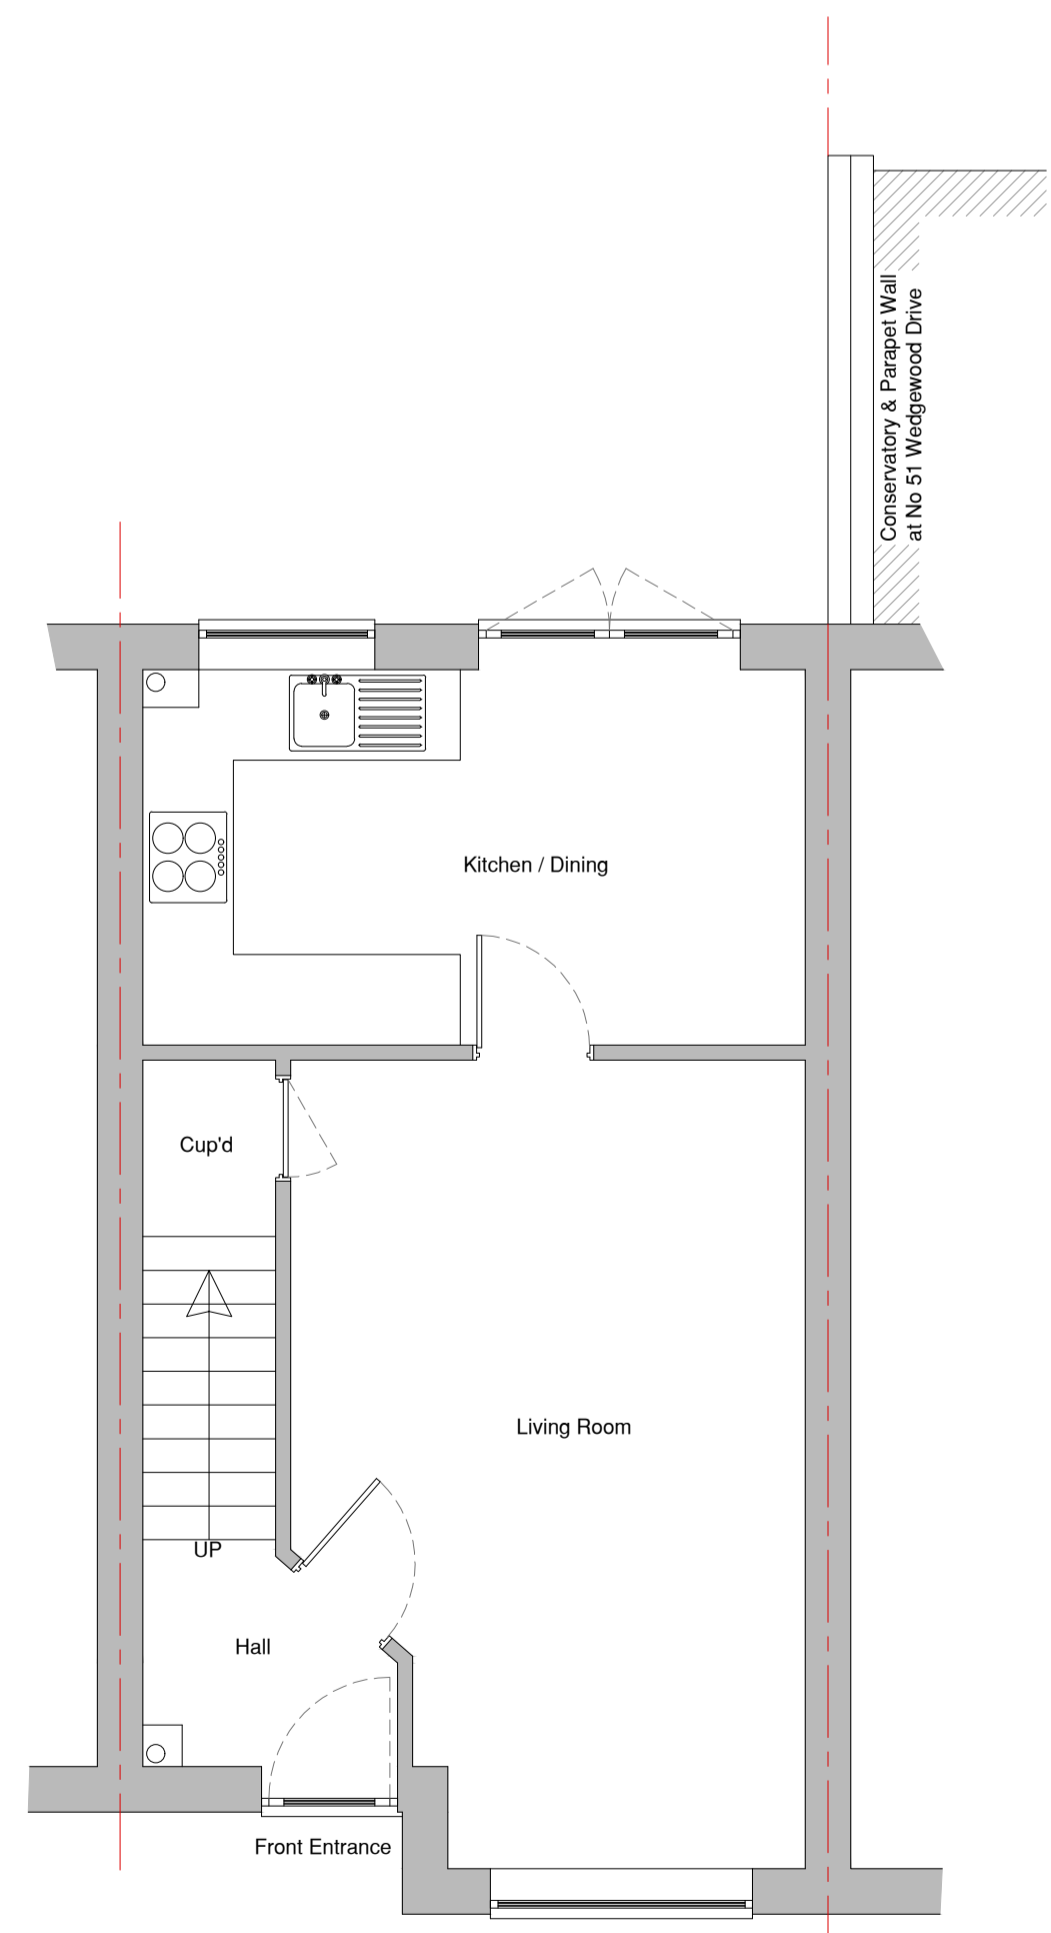

Existing Ground Floor Plan
Scale 1:50 @ A1

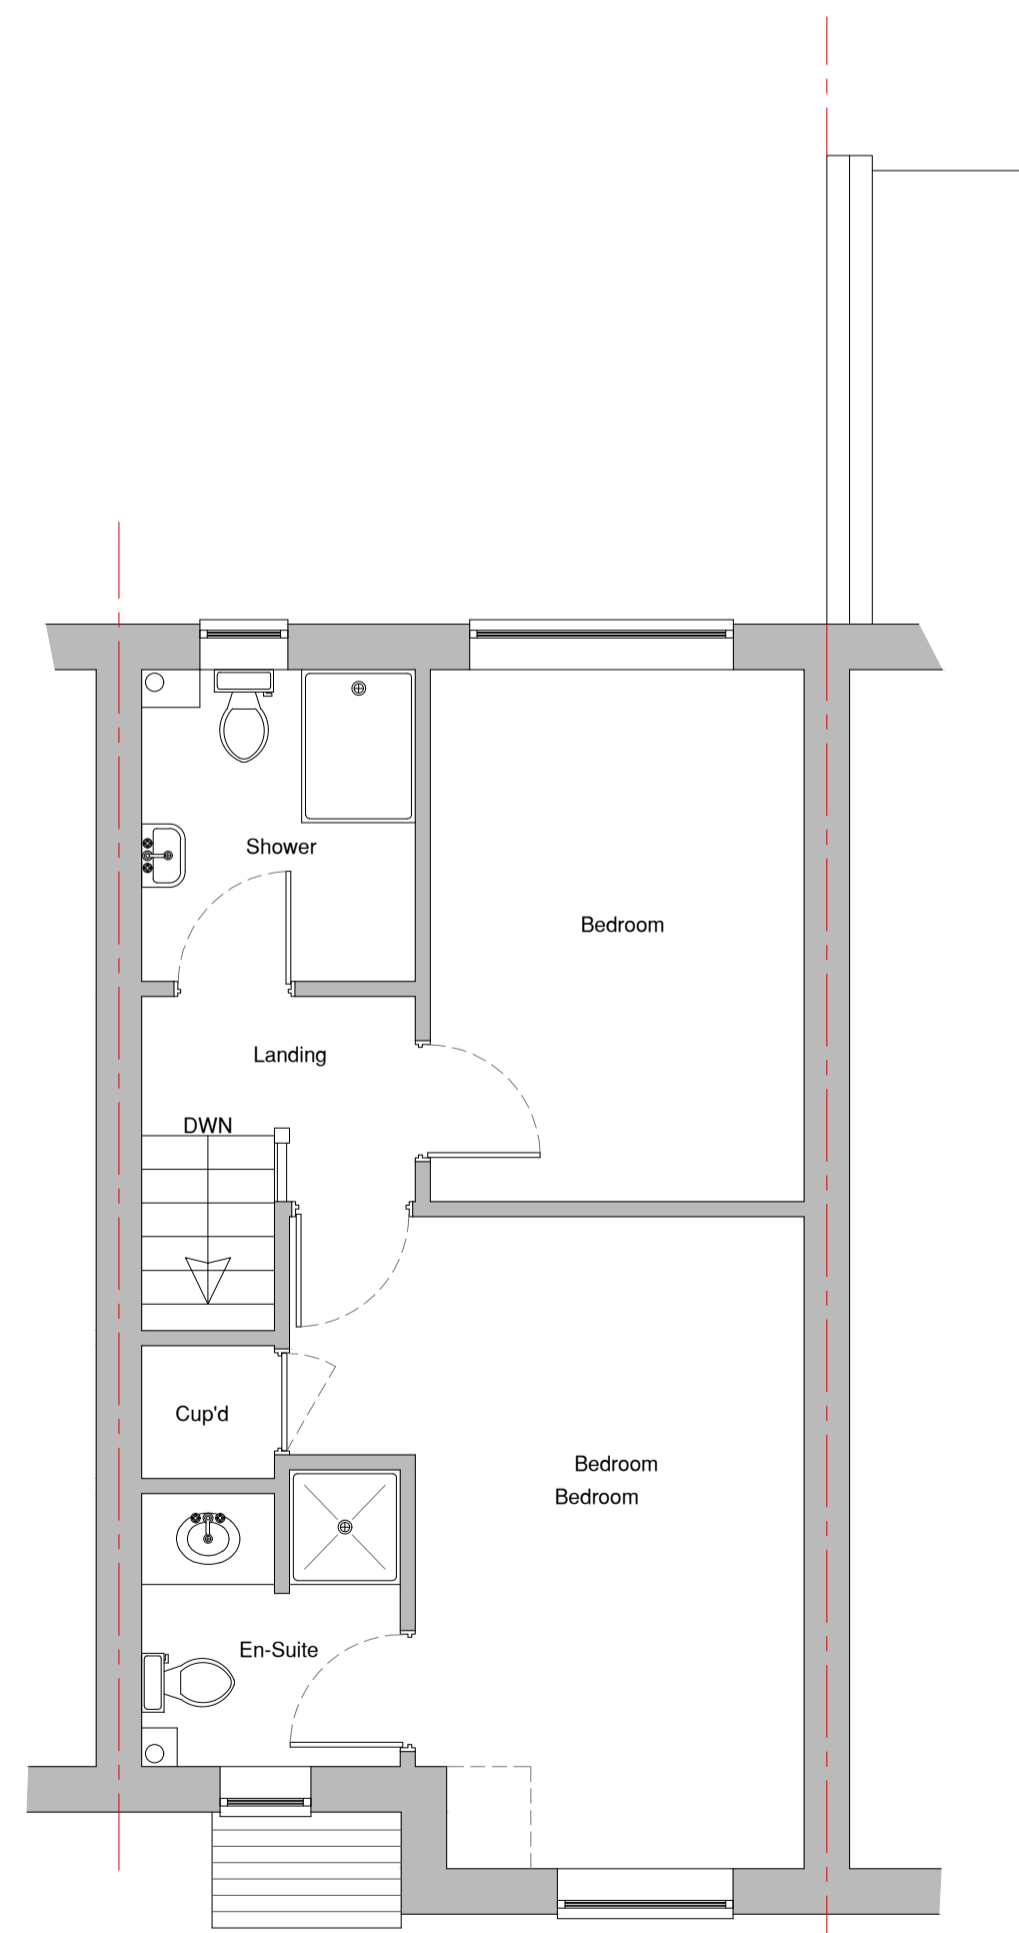


Existing L1 Floor Plan
Scale 1:50 @ A1

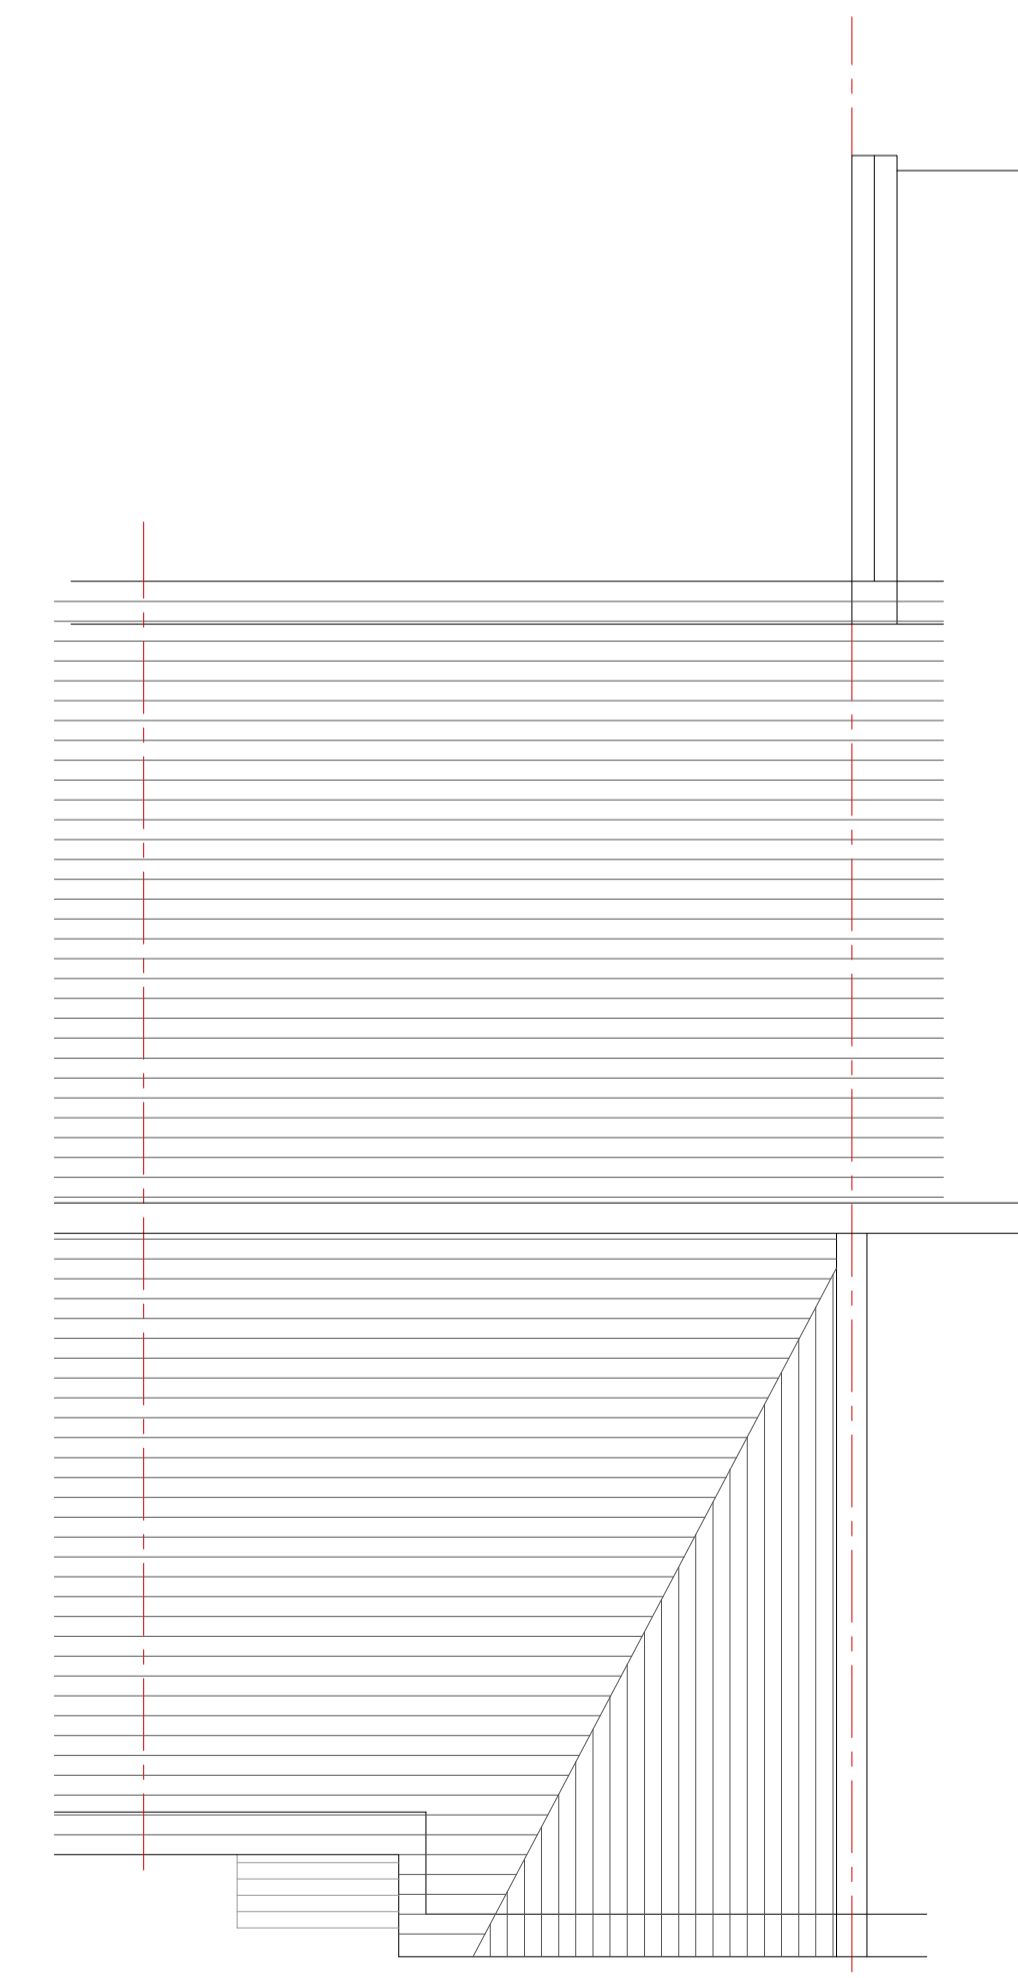

Existing Roof Plan
Scale 1:50 @ A1

- NOTES:**
Existing Materials.
- Walls:**
Red Multi-stock Brickwork Cavity Walls
- Face of Gable to Front Elevation Clad With Red Plain Clay Tiles.**
- Pitched Roofs:** Concrete Interlocking Pan-tiles.
- Windows & Doors:**
Double Glazed Units With White UPVC Frames.
- Sofits & Facias:**
Stained Timber
- Gutters & Down Pipes:**
Brown PVC.

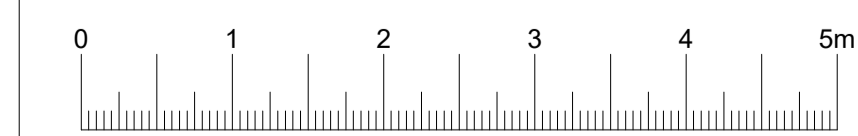

LINEAR SCALE 1:50

REV	DESCRIPTION	DRAWN	DATE
Address	50 Wedgwood Drive Harlow Essex CM17 9PX		
Project	Single Storey Rear Extension Existing Plans Elevations & Location Plan		
client	D Campbell & D Burrell		
DRG. No	1683-01	Revision	
Date	Feb 2024	Checked	
Scale	1:50 & 1:1250 @ A1	Approved	
DRAWN	R. Williams	REF No	

ALL DIMENSIONS IN MILLIMETERS (MM)
TOLERANCES UNLESS OTHERWISE STATED DIMENSIONAL ±
ALL ANGLES TO BE 90° UNLESS OTHERWISE STATED

0.5mm

Architectural & Engineering Design



DESIGN RIGHTS RESERVED
NOT TO BE REPRODUCED, COPIED OR
ALTERED WITHOUT WRITTEN PERMISSION