




1 Existing Ground Floor
1:50

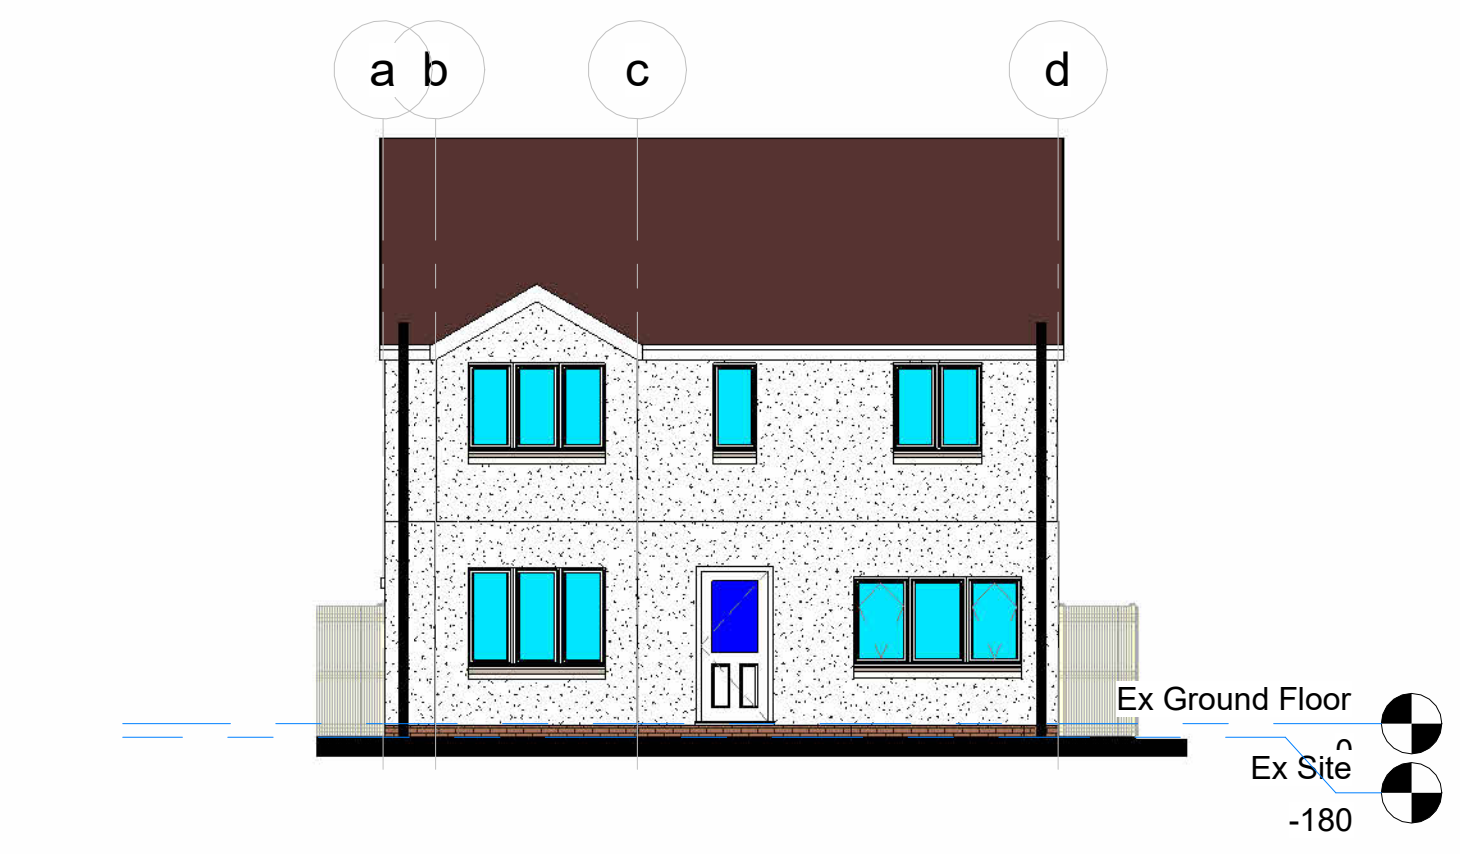


2 Existing Front Elevation
1:100

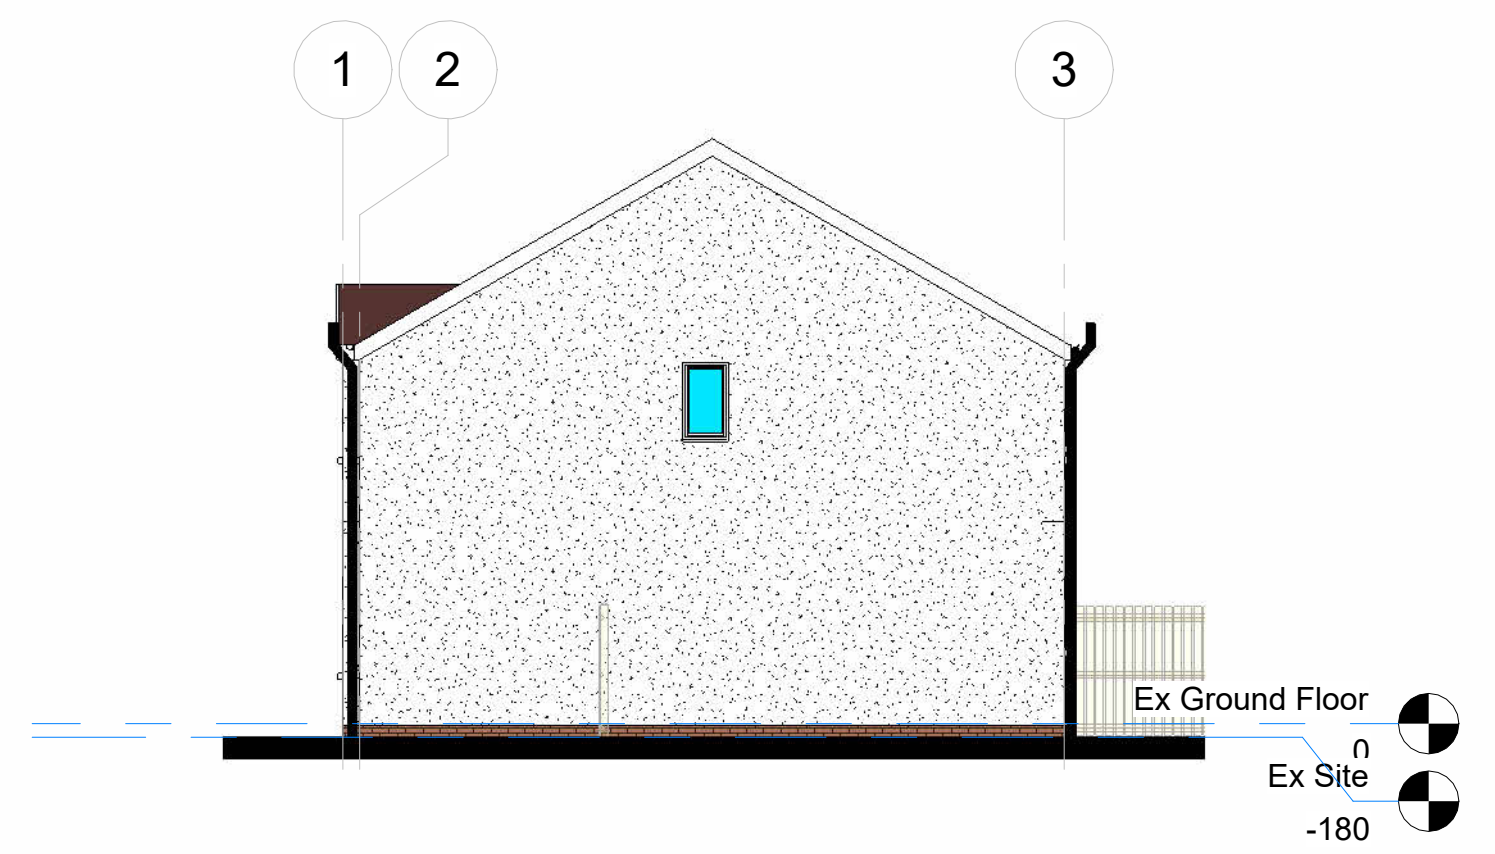


3 Existing Side / Right Elevation
1:100

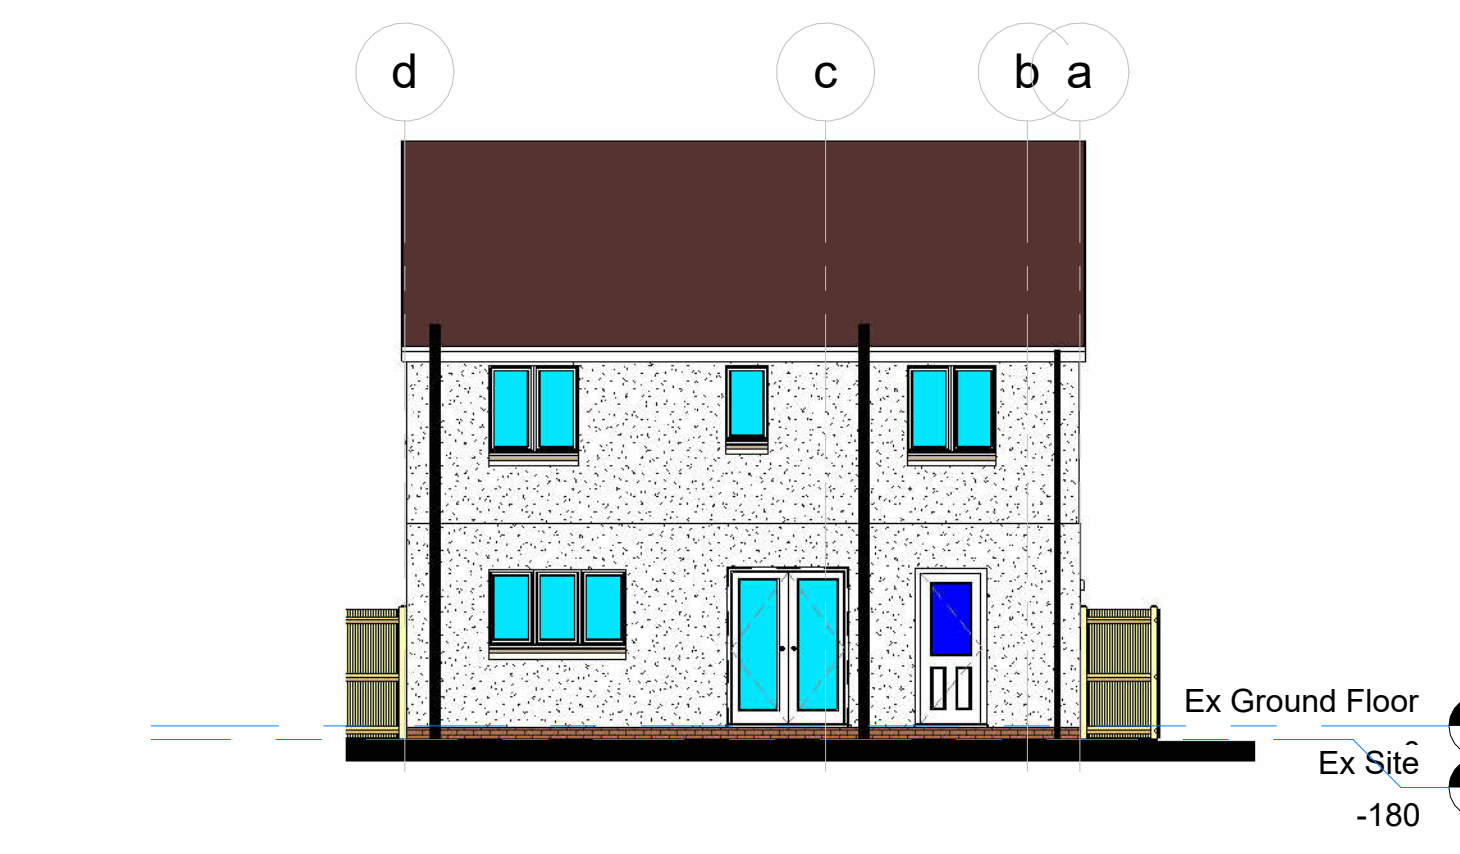


4 Existing Rear Elevation
1:100

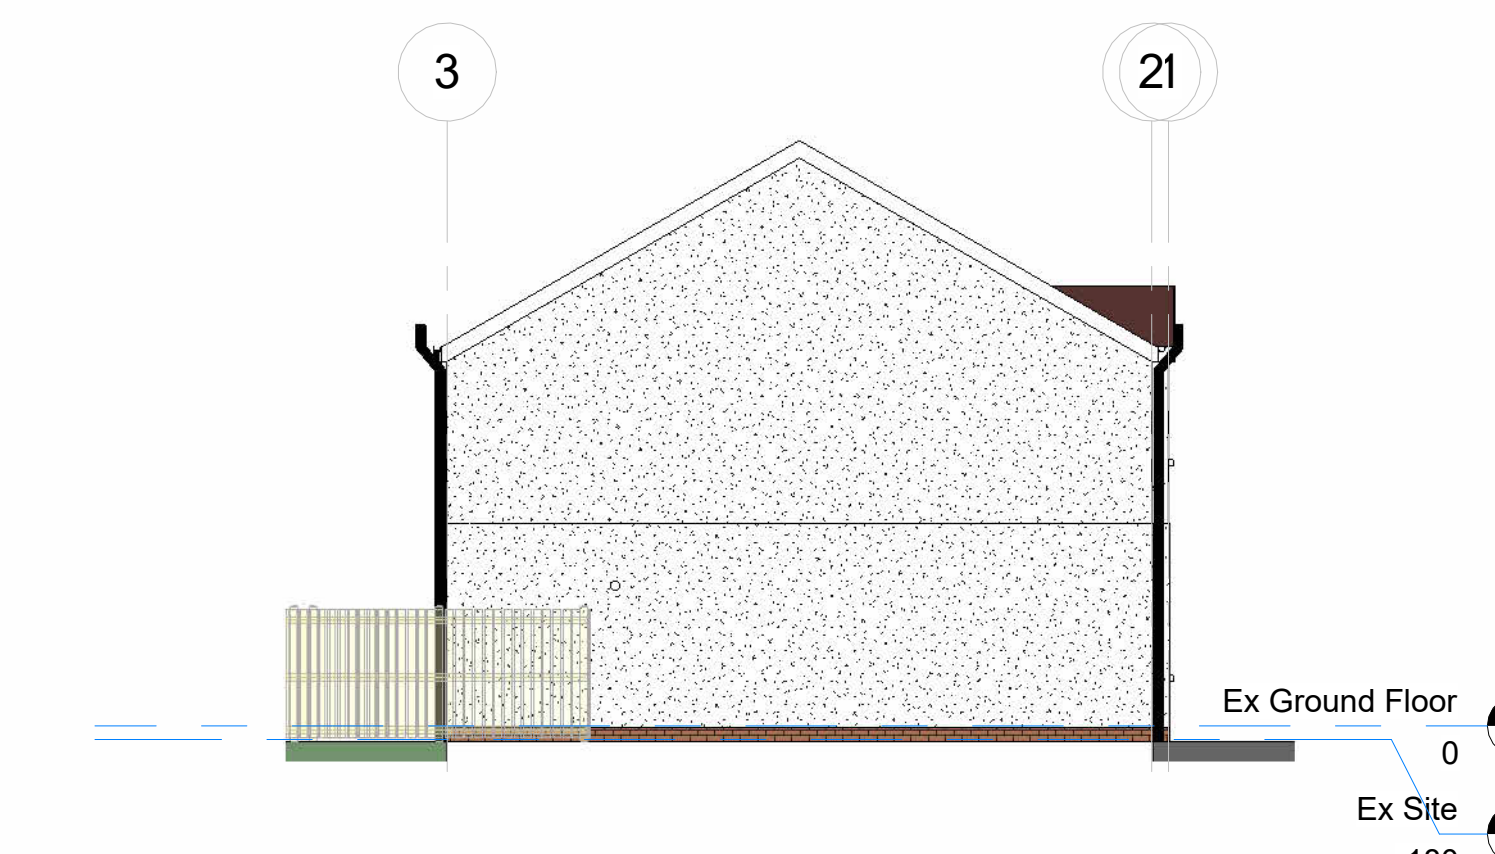


5 Existing Side / Left Elevation
1:100

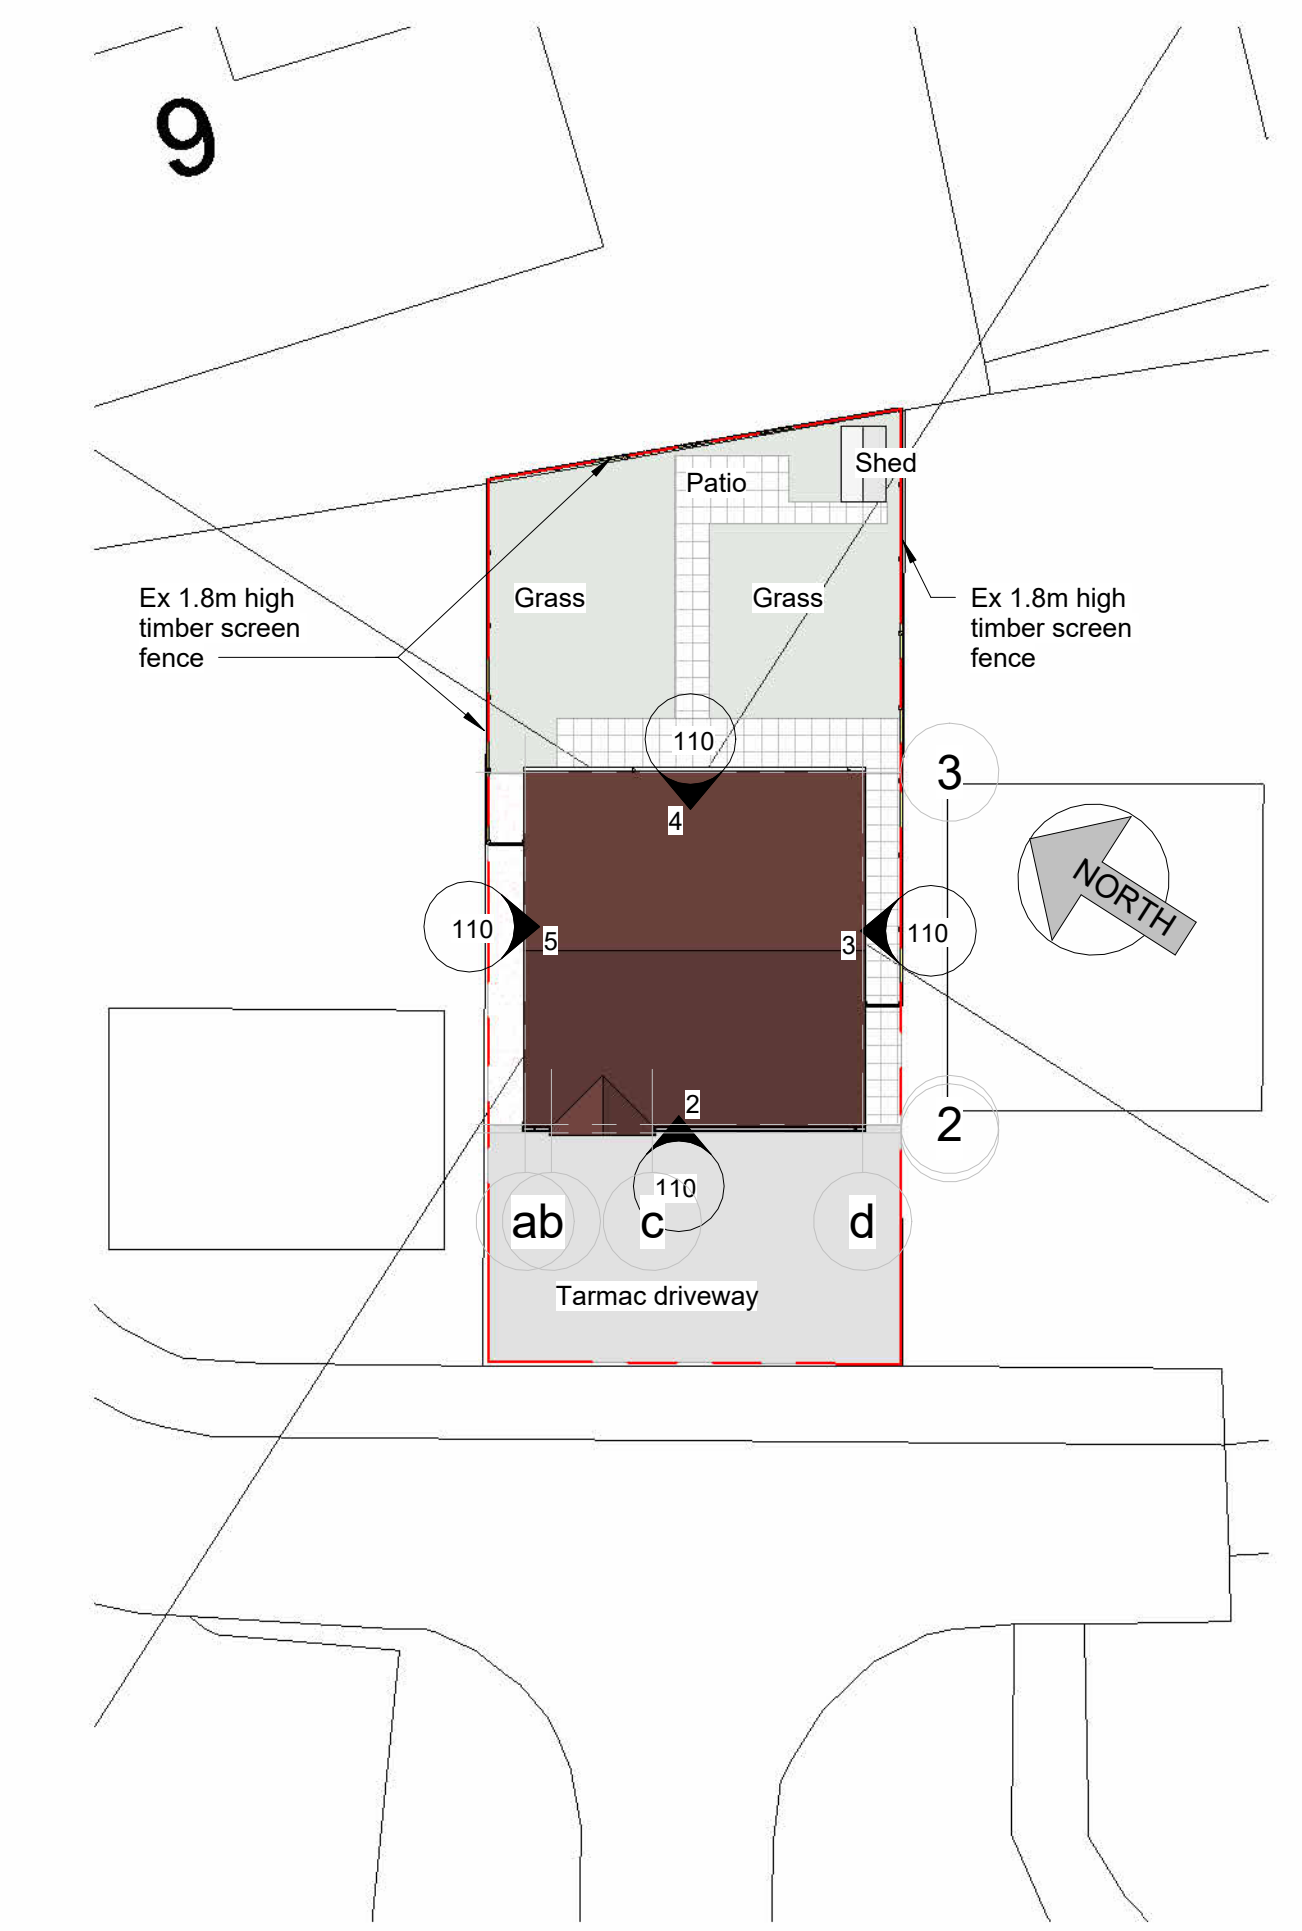

6 Existing Site
1:200

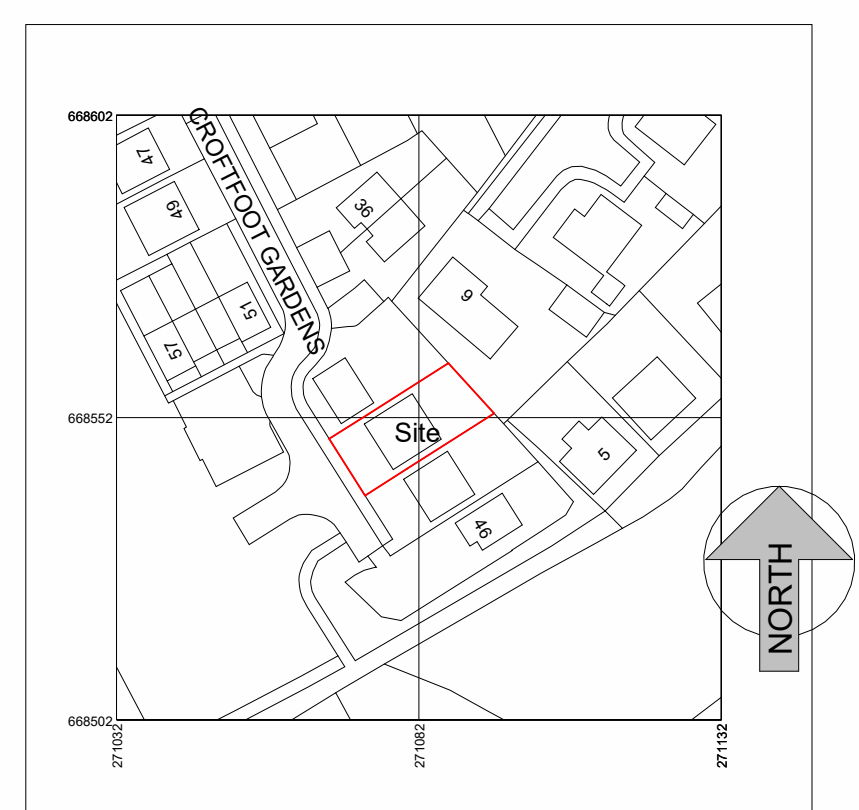

7 OS Location Plan
1:1250

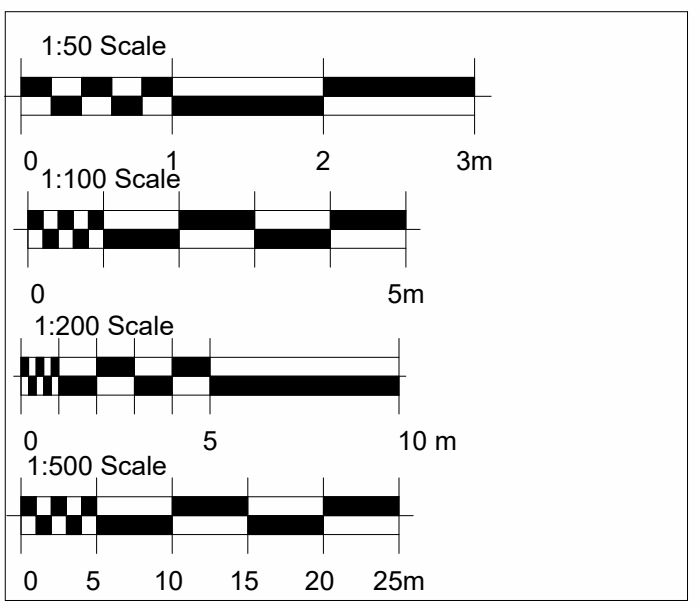

NOTE:- All existing dimensions must be checked on site by the contractor prior to work commencing. Any discrepancies must be reported prior to works starting.

No.	Description	Date

Stage	Planning	
Project	Proposed Garage Conversion	
Client	Mr & Mrs Frankland	
Project Address	42 Croftfoot Gardens, Gartcosh G69 8GL	
Title	Existing Layout - Elevations - Site	
Project no	24105	
Date	January 2024	
Scale	Drawing no	Rev
As Note	110	