
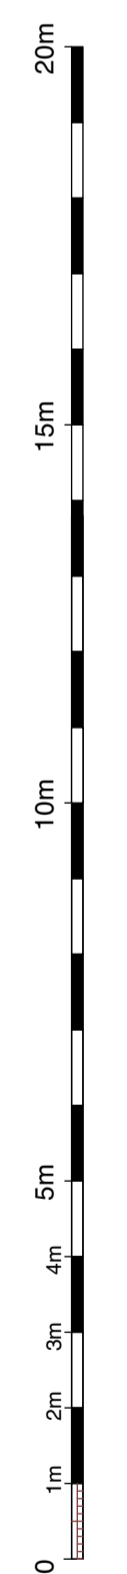


LEGEND

- RED LINE** Indicates extent of change of use.
- BLUE LINE** Indicates within applicant's ownership but no change of use proposed.

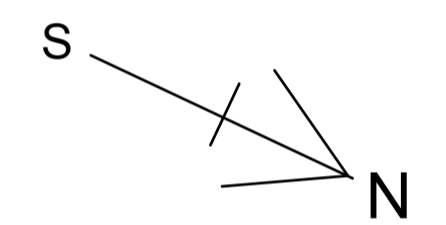

<p>Project Part Conversion of former NatWest Bank and Offices to form Seven Flats</p>
<p>Drawing Title EXISTING FLOOR PLANS</p>
<p>Scale 1=100 A1 paper size Date 30 Jan 2024</p>
<p>ARCHITECTURE DESIGN & PLANNING</p>
<p>Darker Nook Farm, Colston Lane Harby, Leicestershire, LE14 4BE T: 0795 782 5052 e: nick@nickbacondesign.co.uk</p>