
 
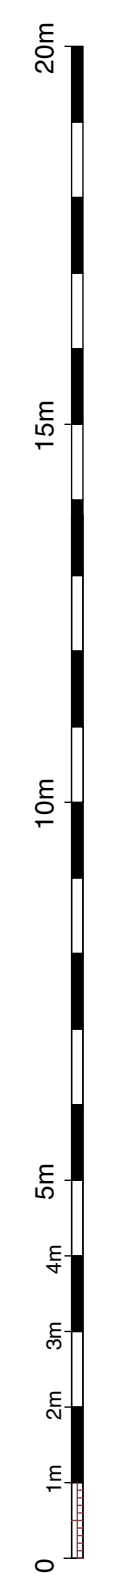


**LEGEND**

- RED LINE** Indicates extent of change of use.
- BLUE LINE** Indicates within applicant's ownership but no change of use proposed.
- MAGENTA LINE** Indicates Gross internal Area of new Flats.

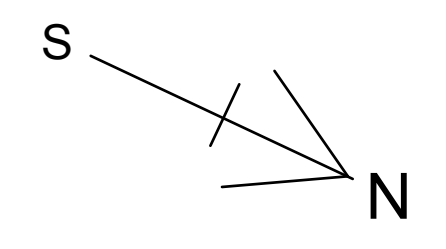

<p><b>Project</b> Part Conversion of former NatWest Bank and Offices to form Seven Flats</p>
<p><b>Drawing Title</b> PROPOSED FLOOR PLANS</p>
<p>Scale 1=100 A1 paper size Date 30 Jan 2024</p>
<p><b>ARCHITECTURE</b> DESIGN &amp; PLANNING</p>
<p>Darker Nook Farm, Colston Lane Harby, Leicestershire, LE14 4BE T: 0795 782 5052 e: nick@nickbacondesign.co.uk</p>