

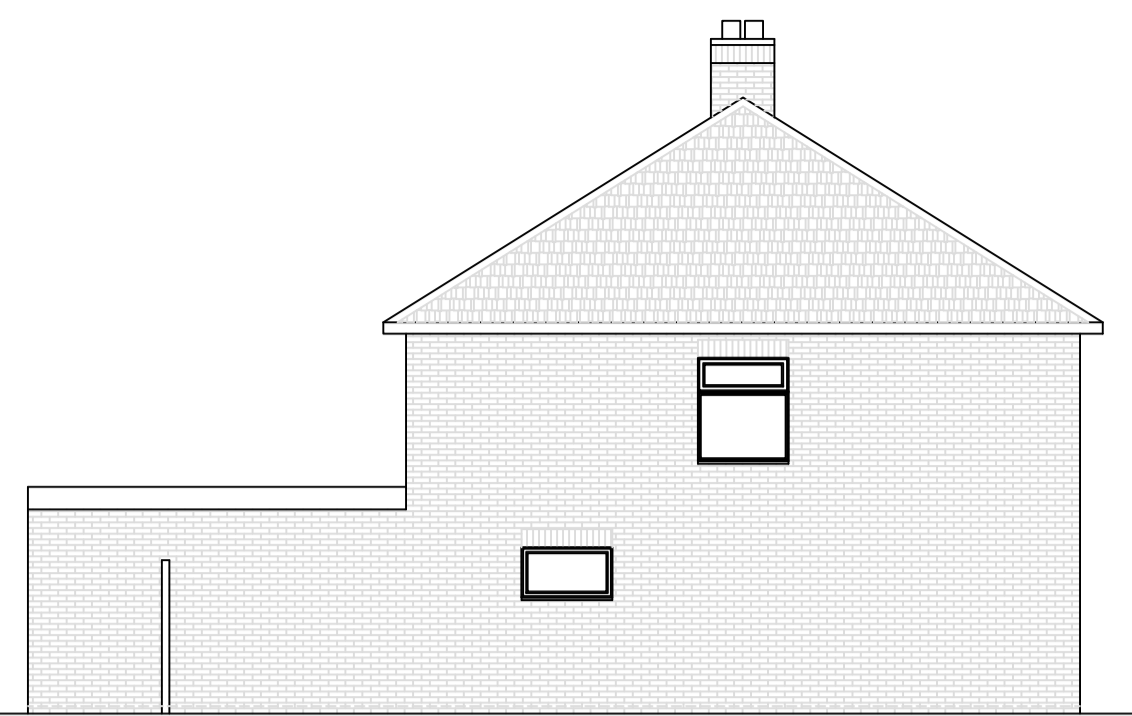



PROPOSED REAR ELEVATION

 


PROPOSED SIDE ELEVATION

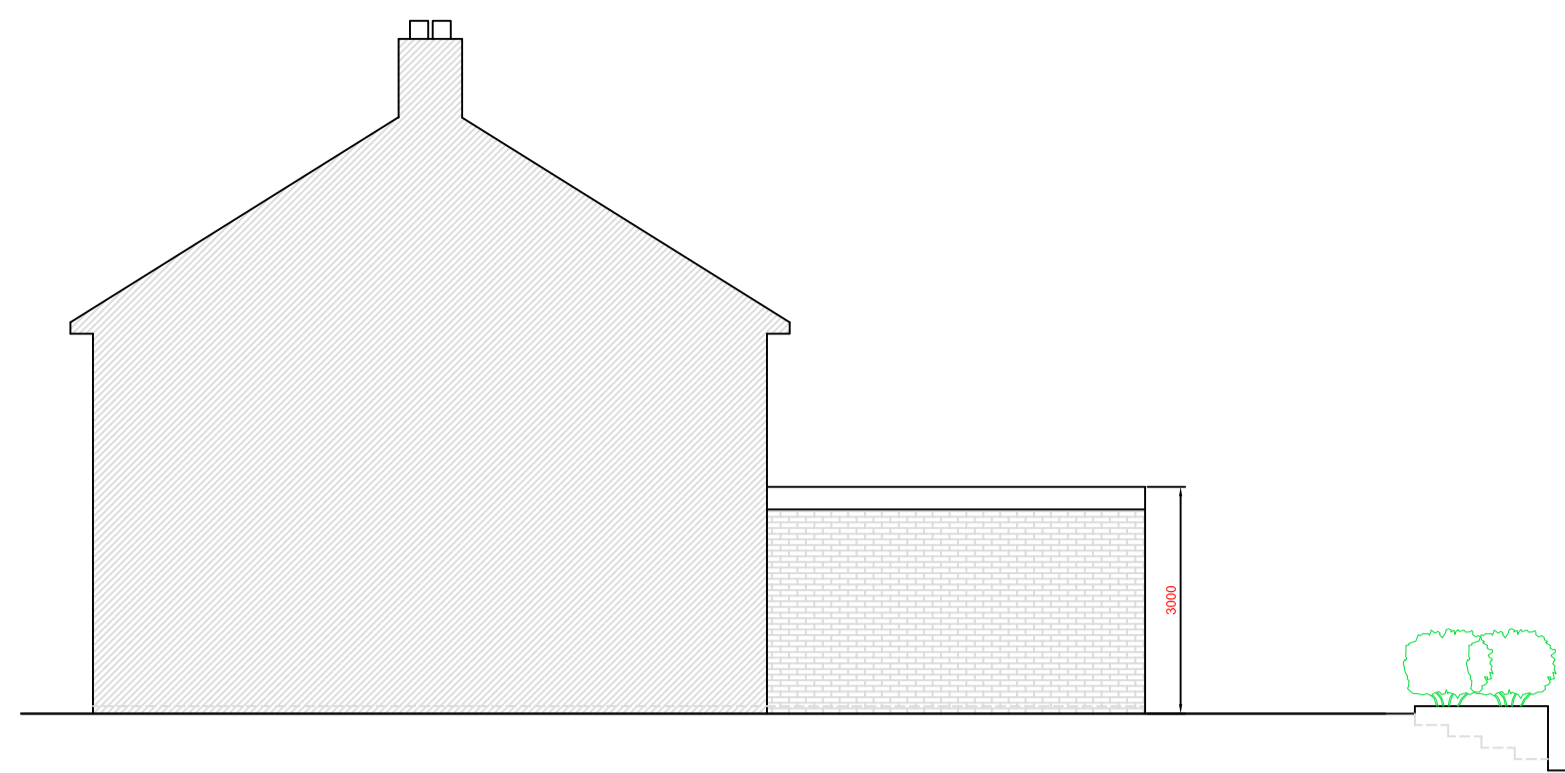



PROPOSED SIDE ELEVATION

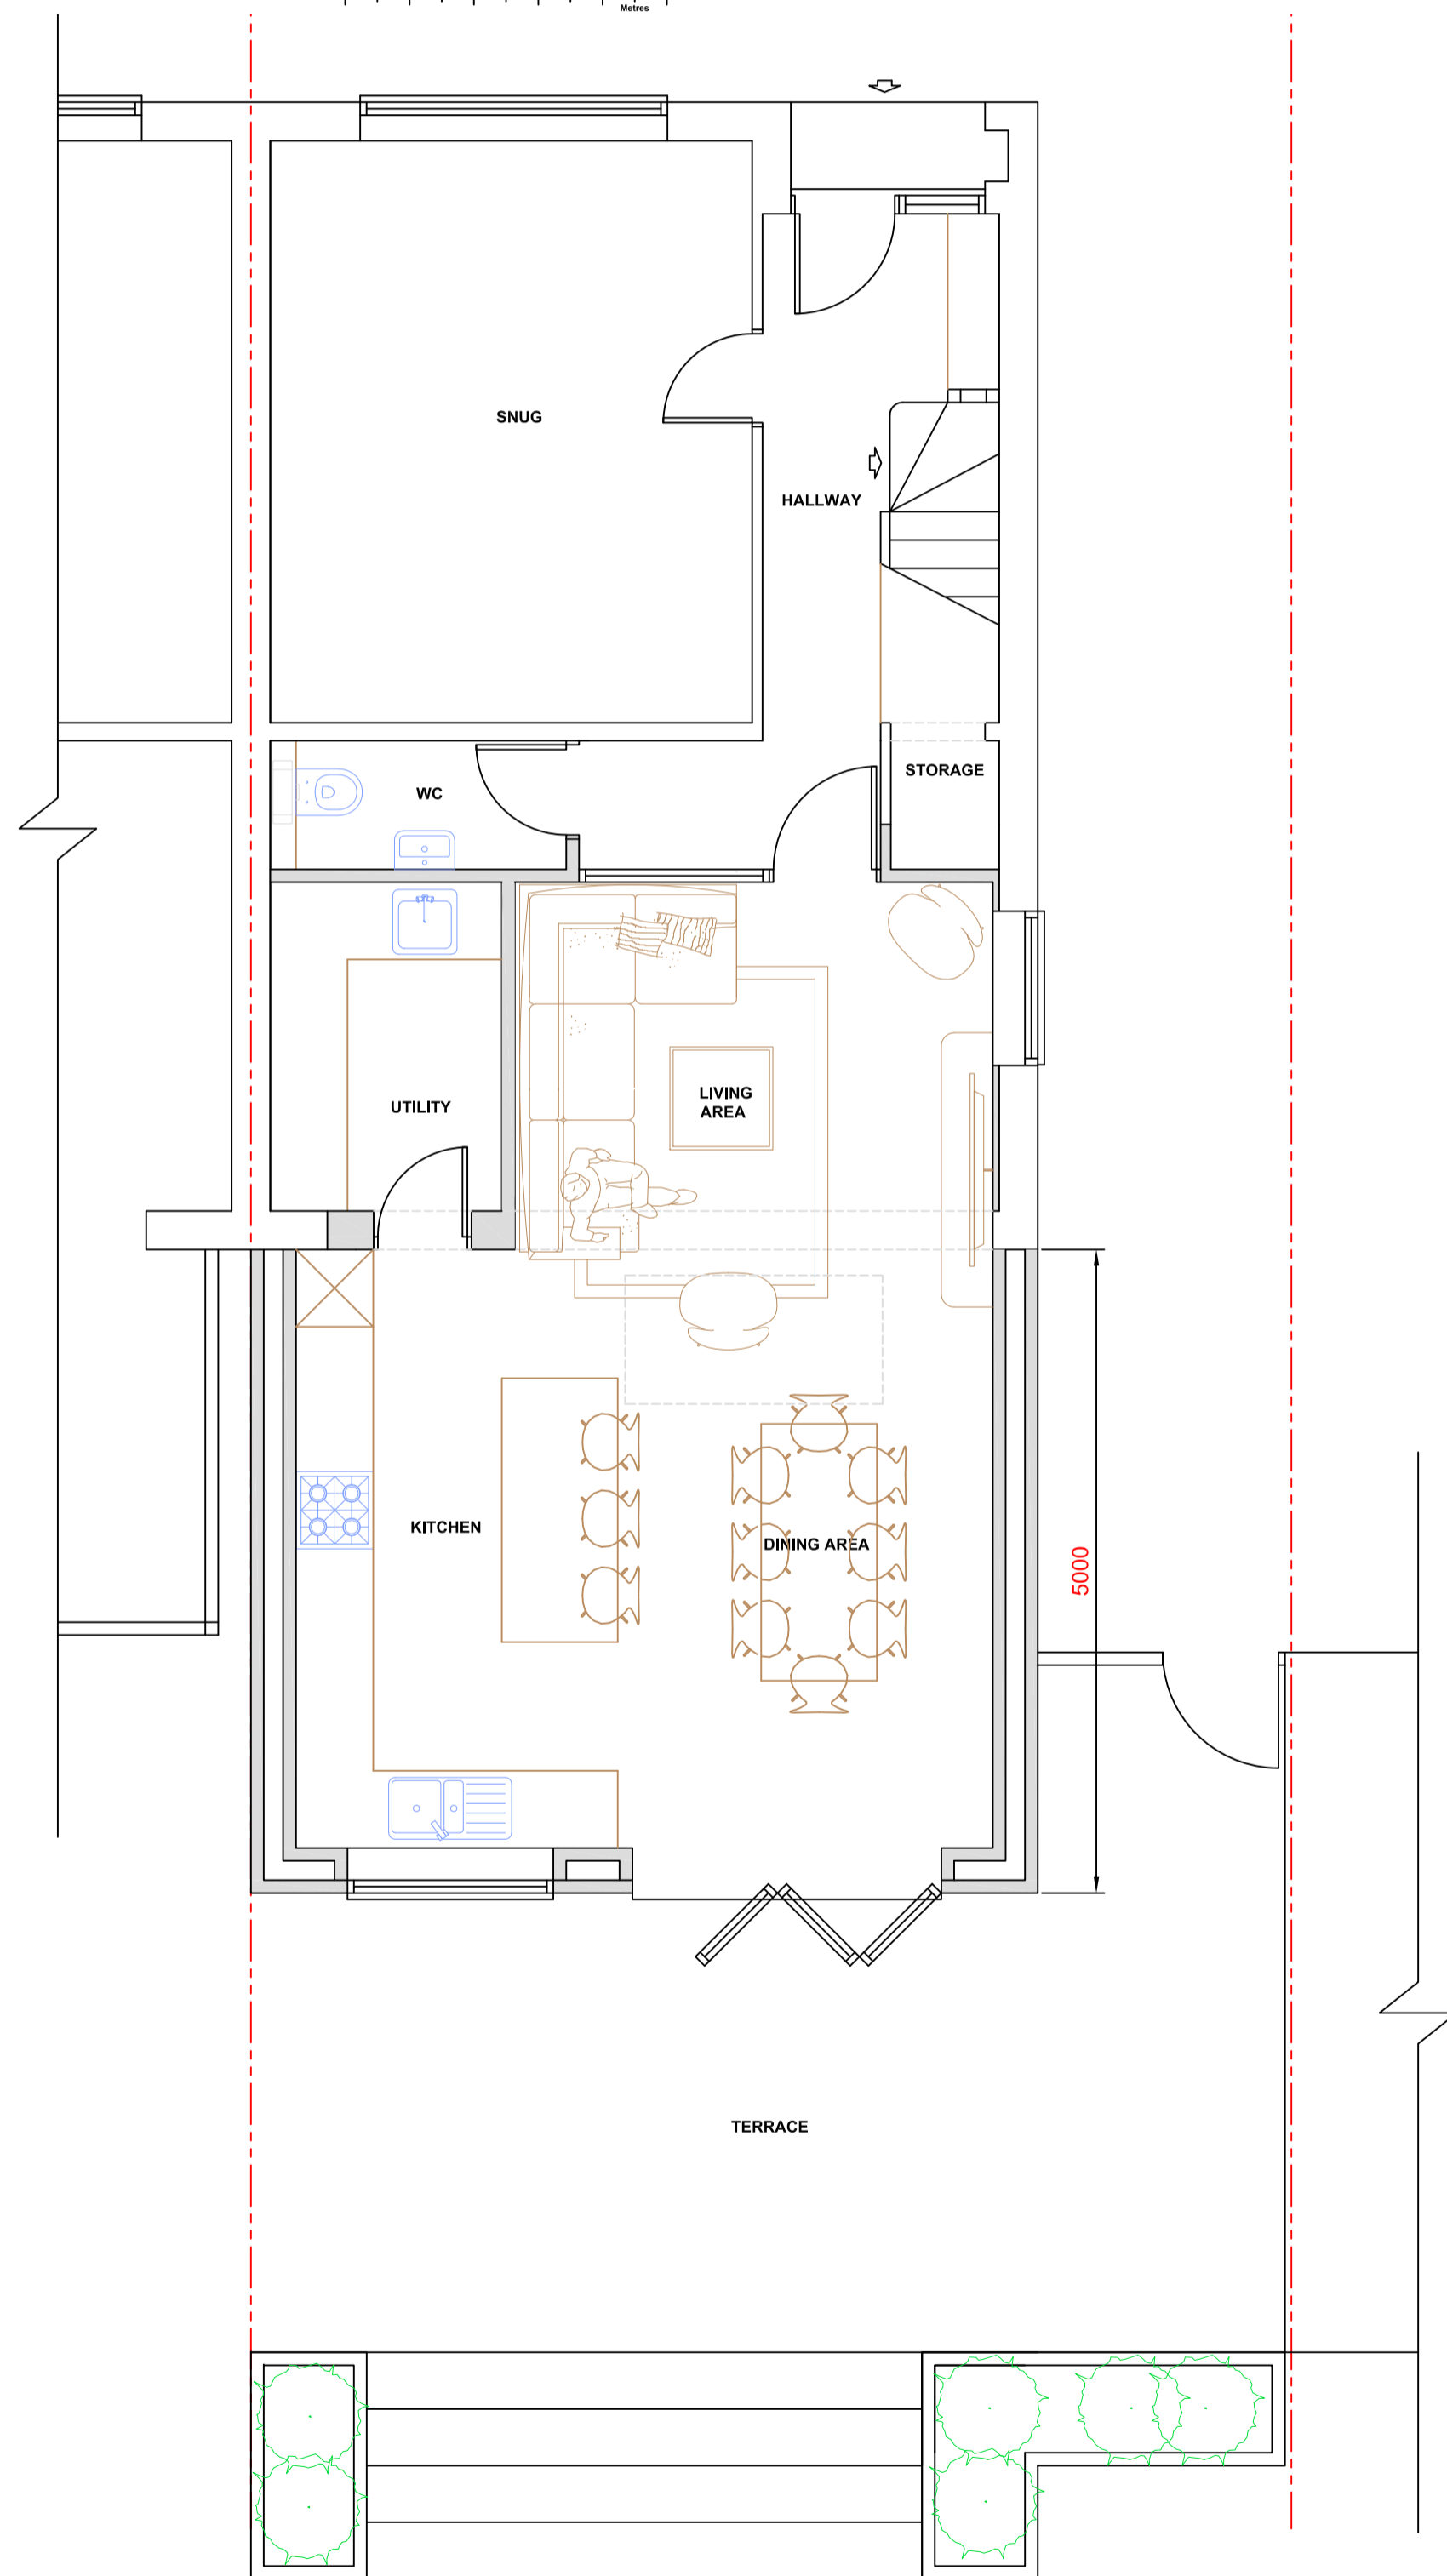

PROPOSED GROUND FLOOR PLAN

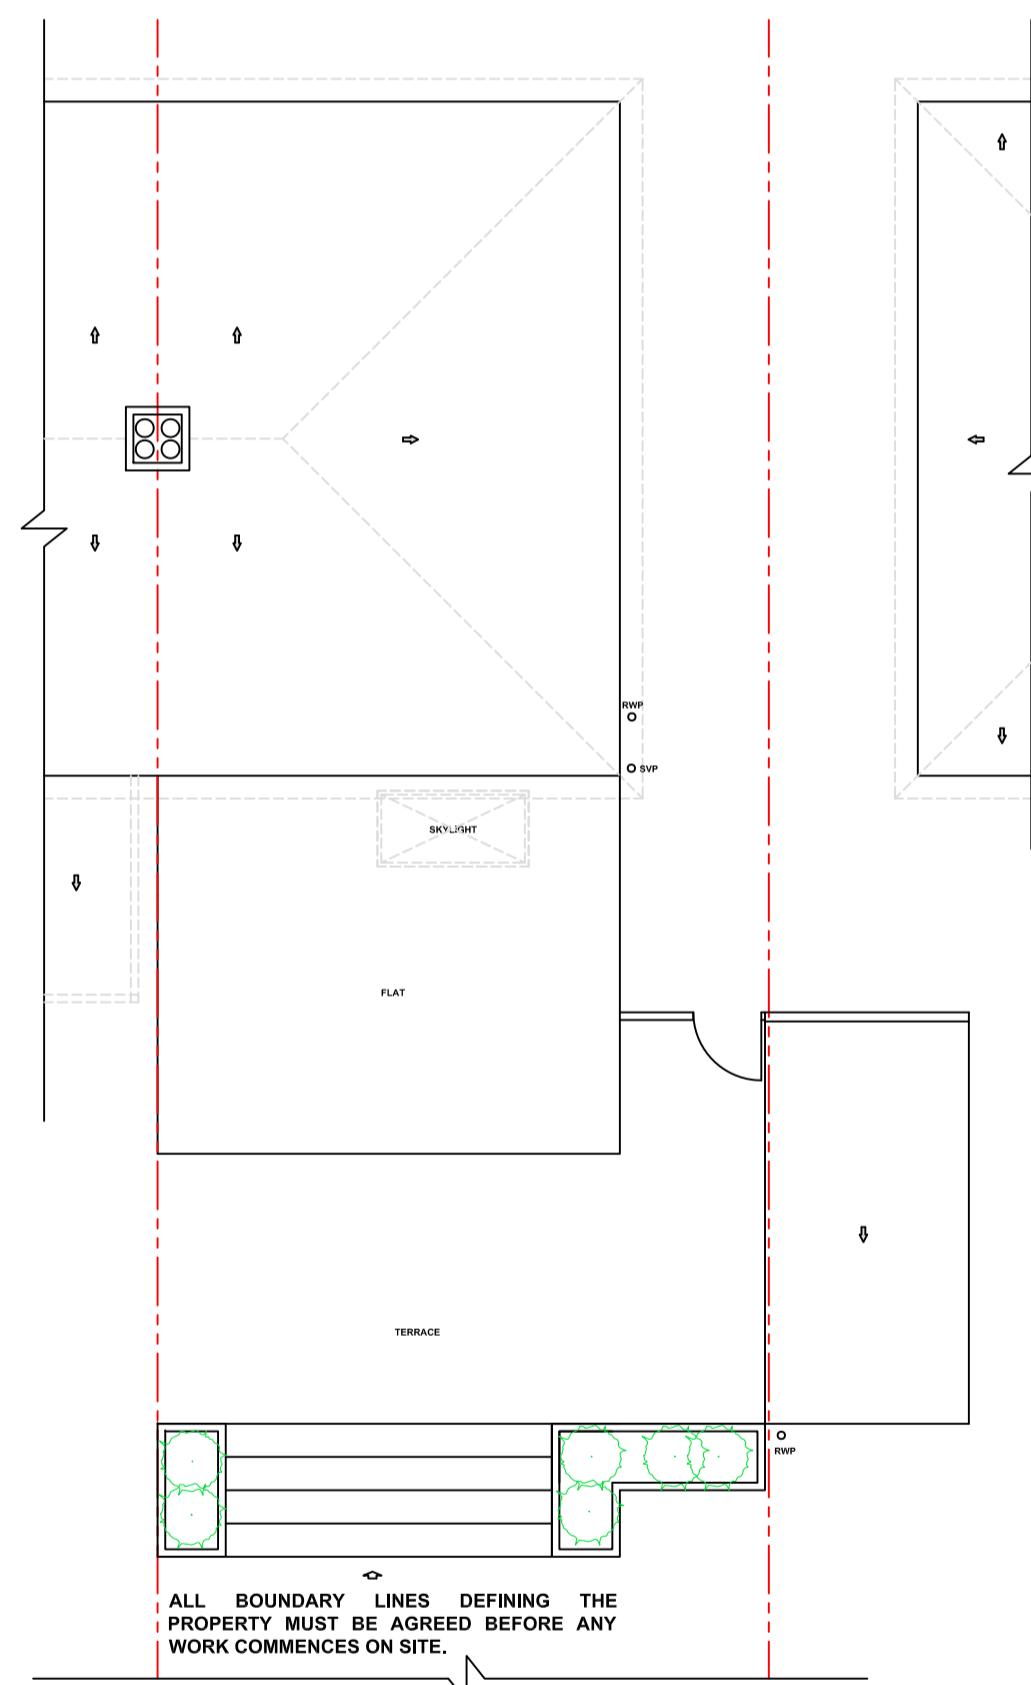


PROPOSED ROOF/SITE PLAN

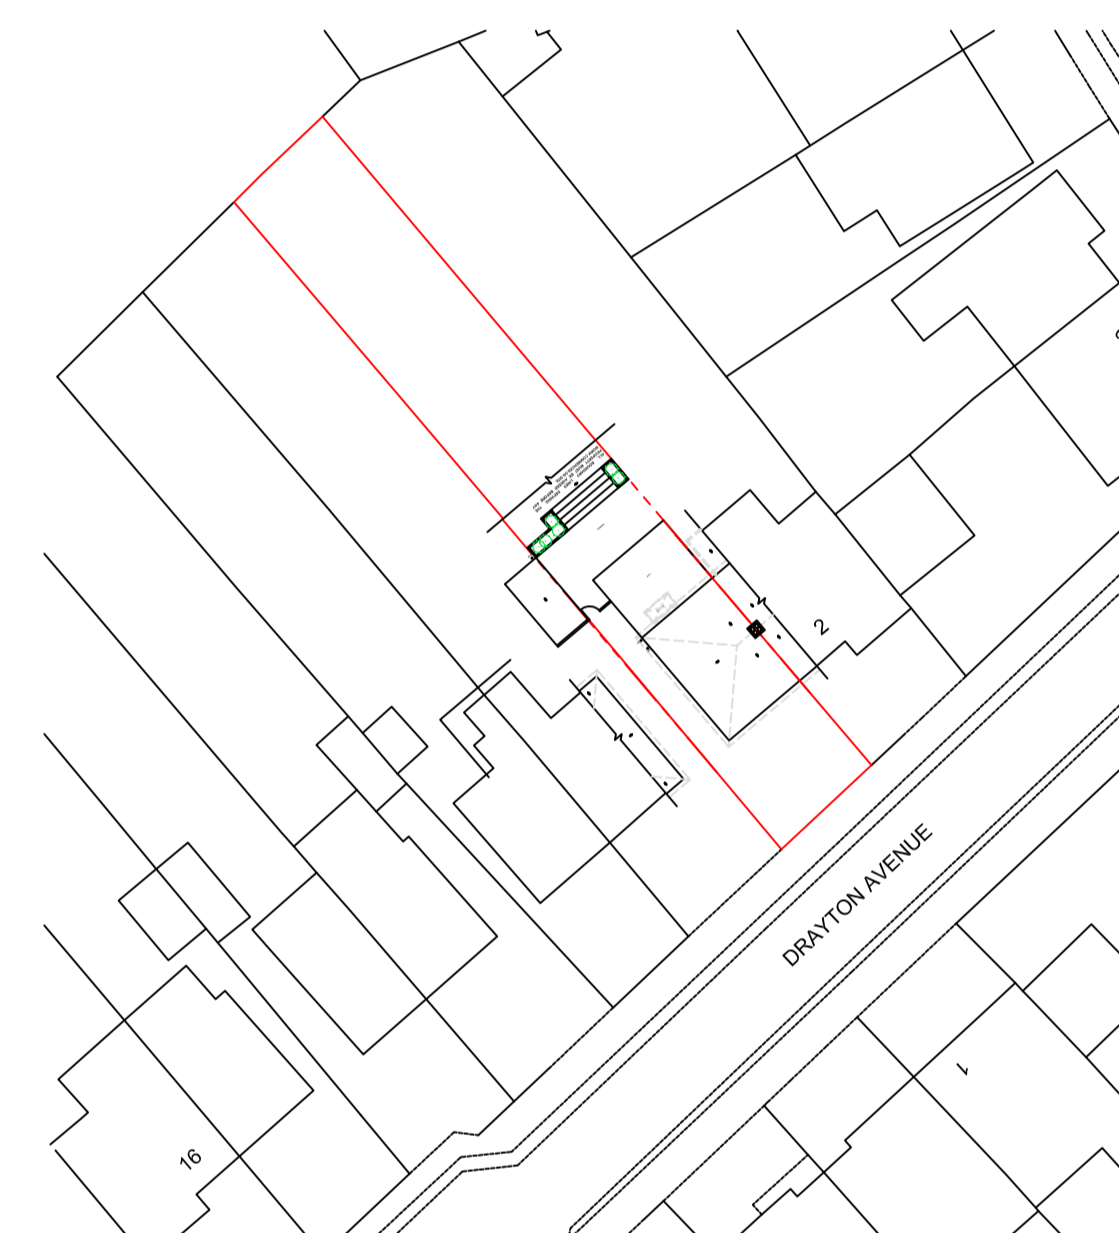 

Ordnance Survey (c) Crown Copyright 2024. All rights reserved. Licence number 100022432

PROPOSED BLOCK PLAN 1:500

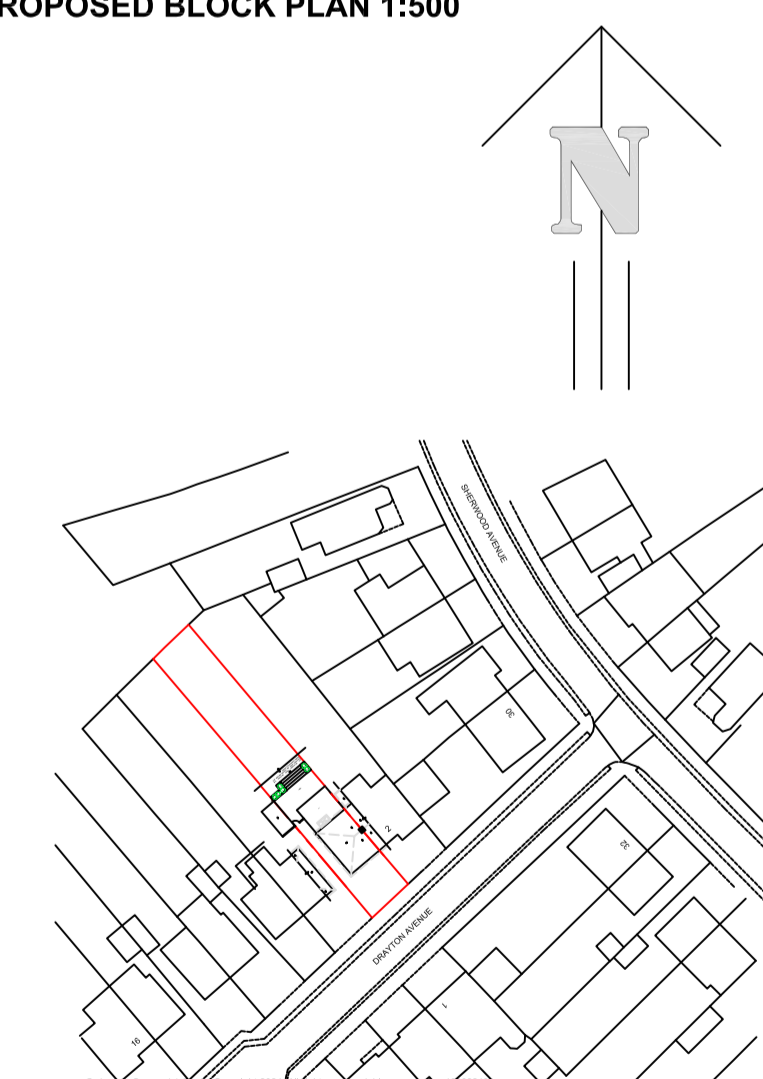

PROPOSED LOCATION PLAN 1:1250

Revision	Description	Date

TOWN AND COUNTRY PLANNING LTD
 (020) 8441 4947
 13 Evelyn Road, Cockfosters, Hertfordshire EN4 9JT
 e-mail: martin@tcppltd.net

Project	4 Drayton Ave Potters Bar Herts EN6 2LF	
Client	Mr & Mrs Mackintosh	
Proposed Plans & Elevations		
Drawing No.	2023/1635/2	
Scale	1:50, 1:100	Drawn By: M.P.M
Sheet Size A1	Date 06 Feb 2024	

IMPORTANT NOTICE
 © Copyright. Drawing to be used in conjunction with specification and structural engineers notes. All dimensions to be checked on site prior to commencement of work, differences between drawings, and between drawings and specification or structural engineers details to be referred immediately to Town and Country Planning Ltd. Work should only be undertaken from local authority approved drawings. Commencement of any work on site prior to gaining the necessary planning and or building control approvals is entirely at the client's own risk. We strongly recommend you agree the boundary lines of the property before any work commences on site it is the responsibility of the builder and the property owner to be in agreement with the definition of these lines.