

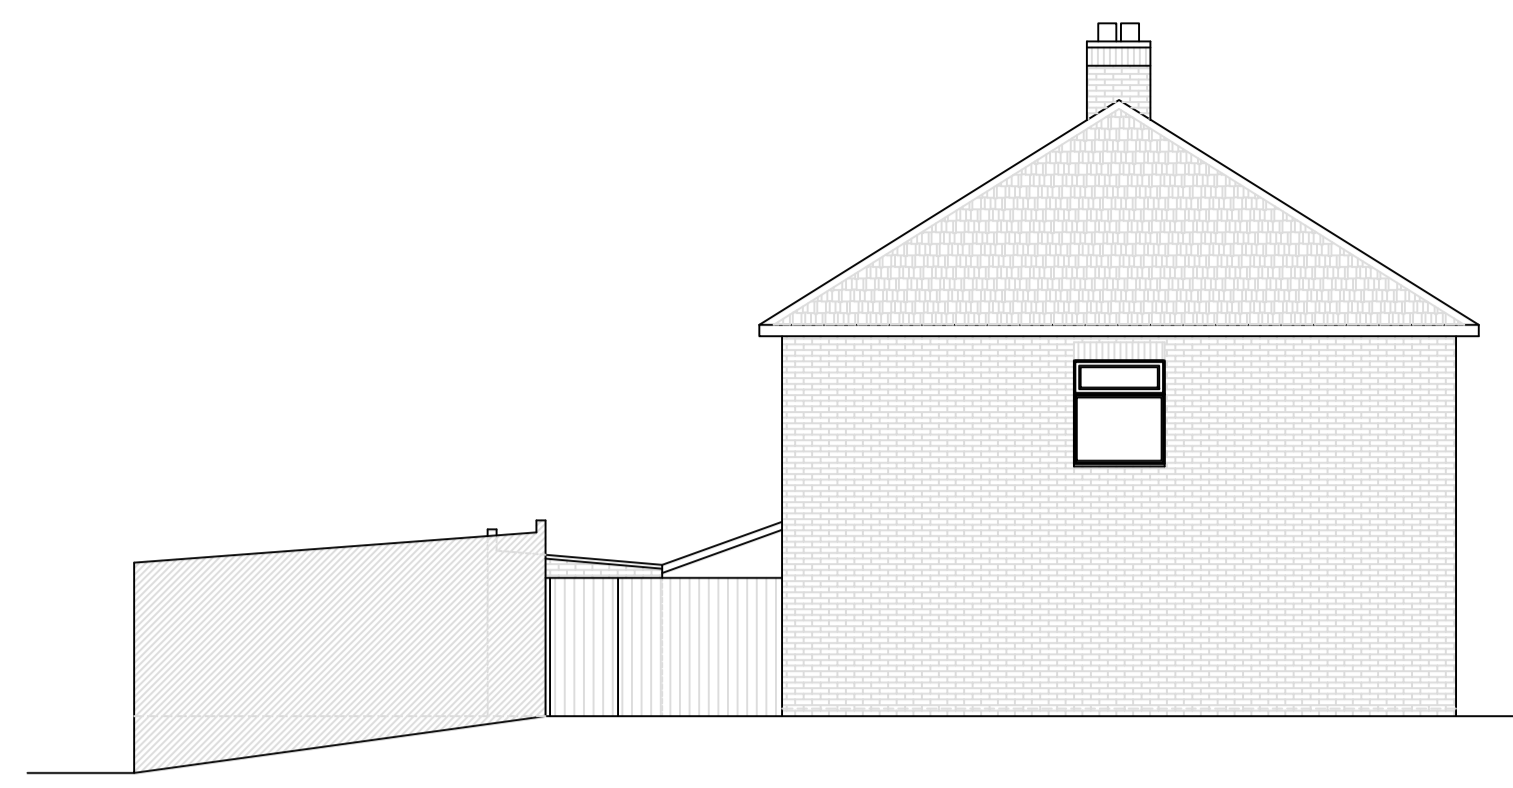



EXISTING REAR ELEVATION

 


EXISTING SIDE ELEVATION

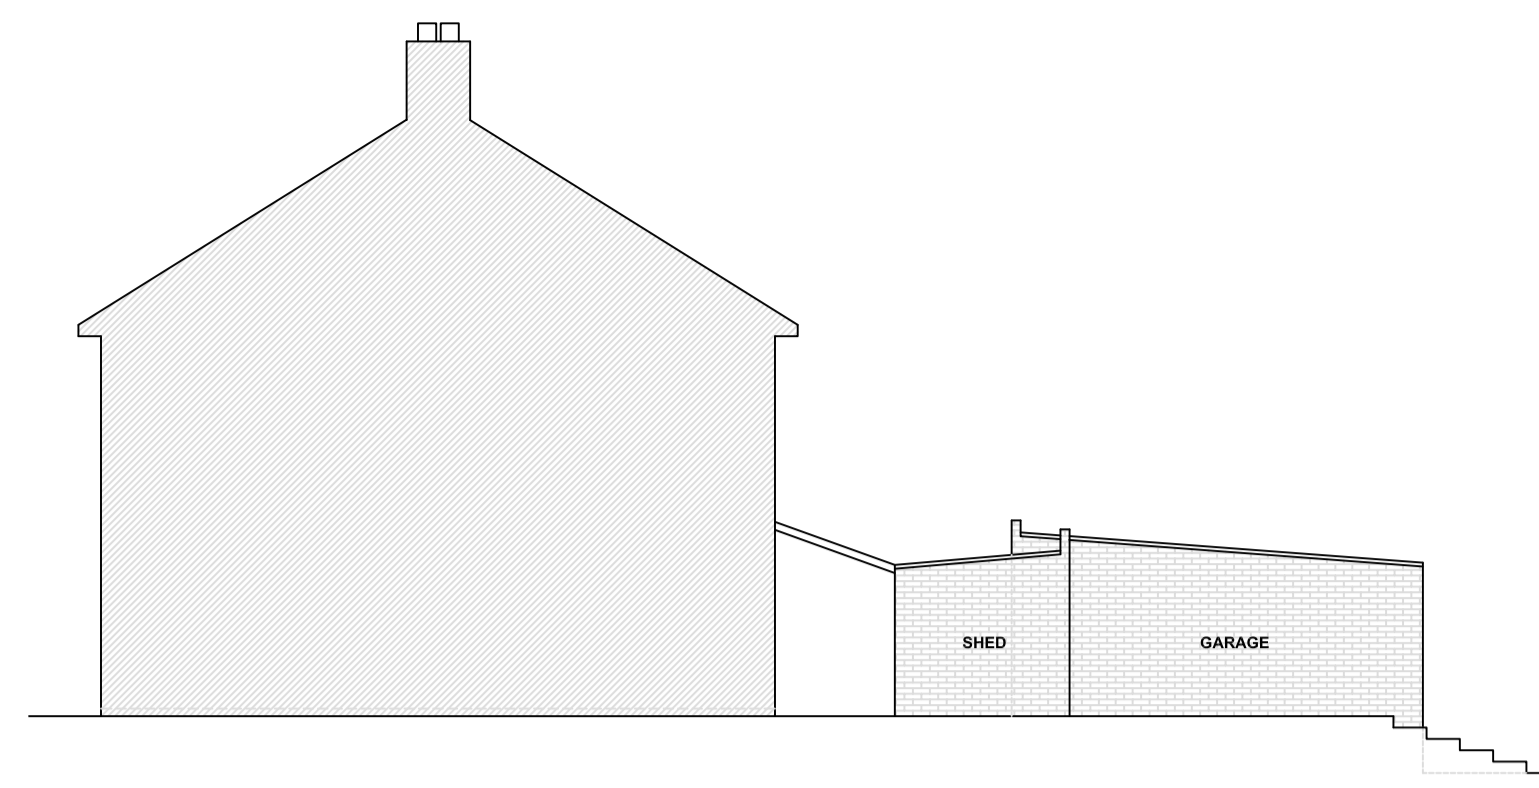



EXISTING SIDE ELEVATION

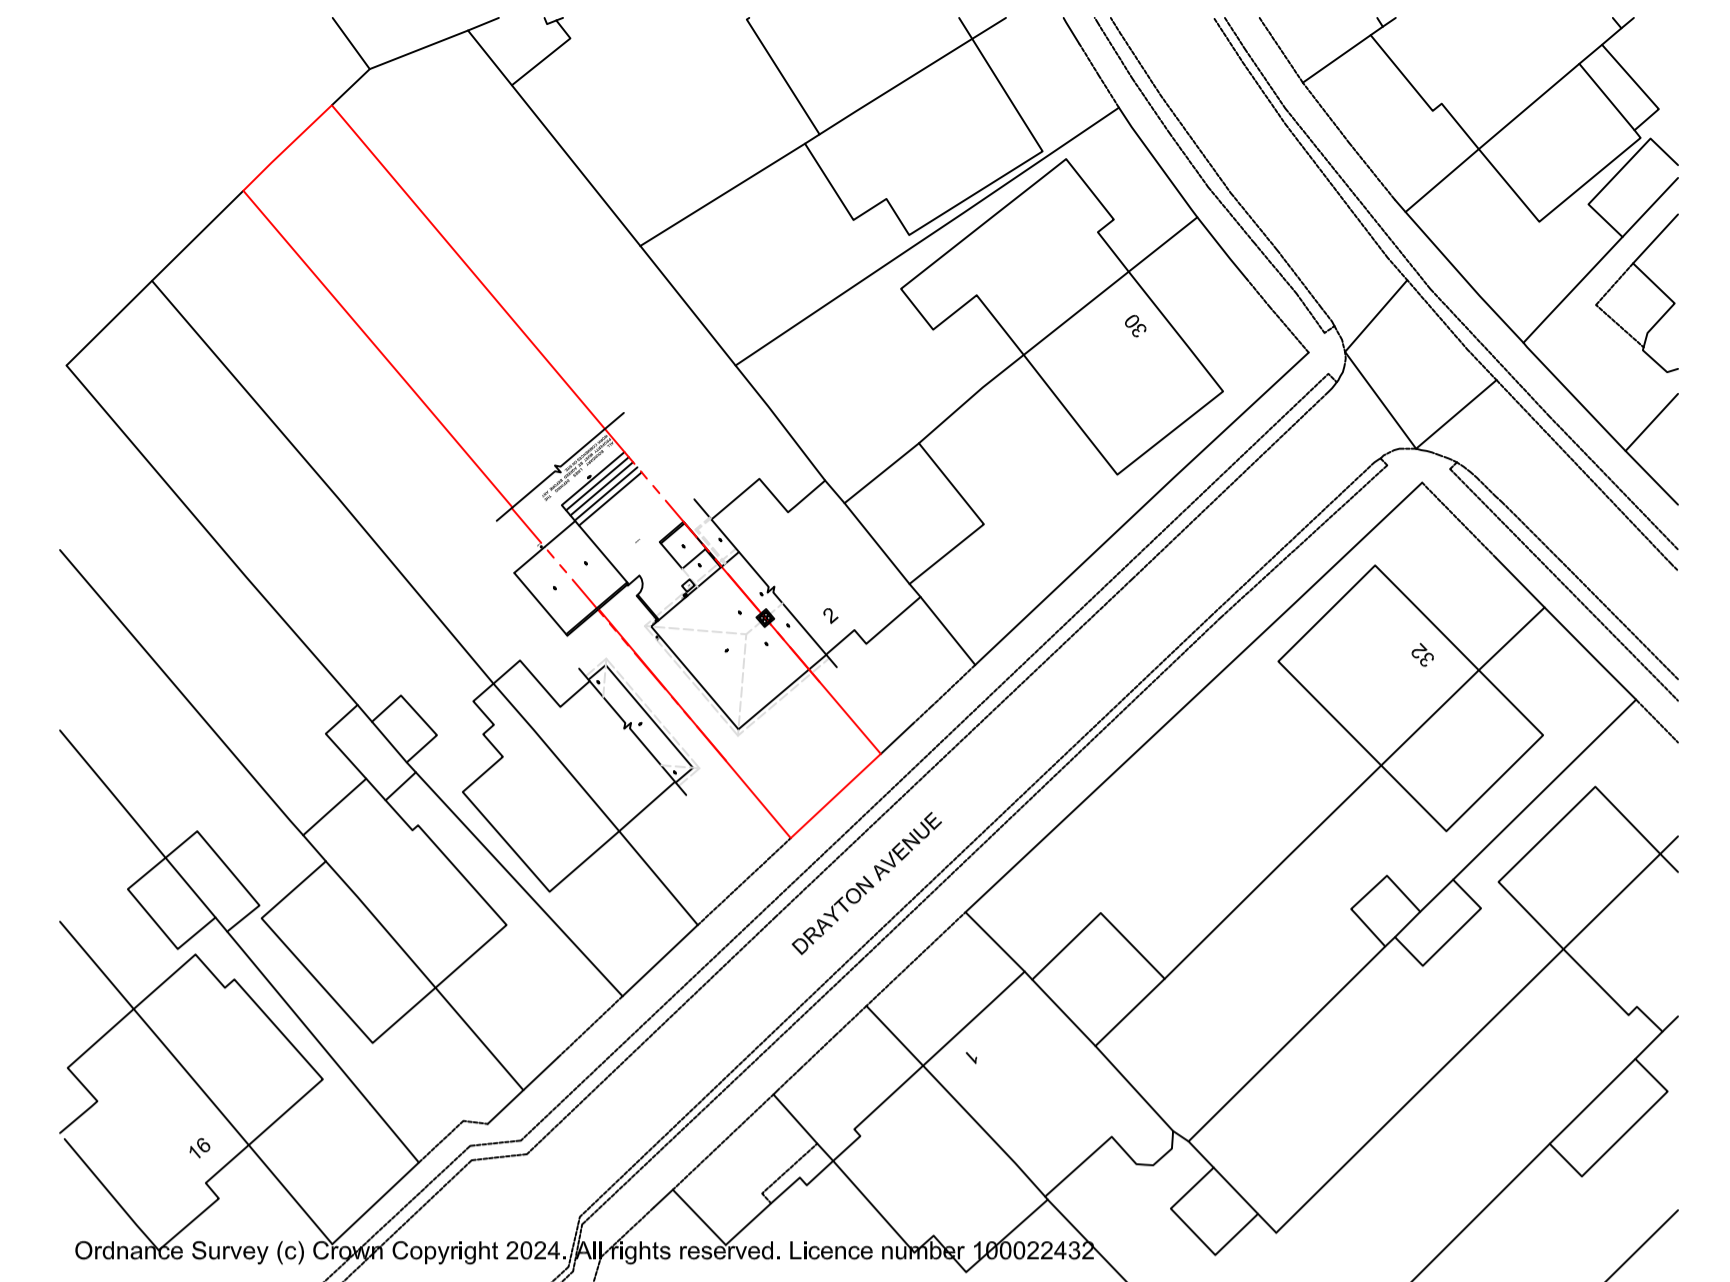



EXISTING BLOCK PLAN 1:500

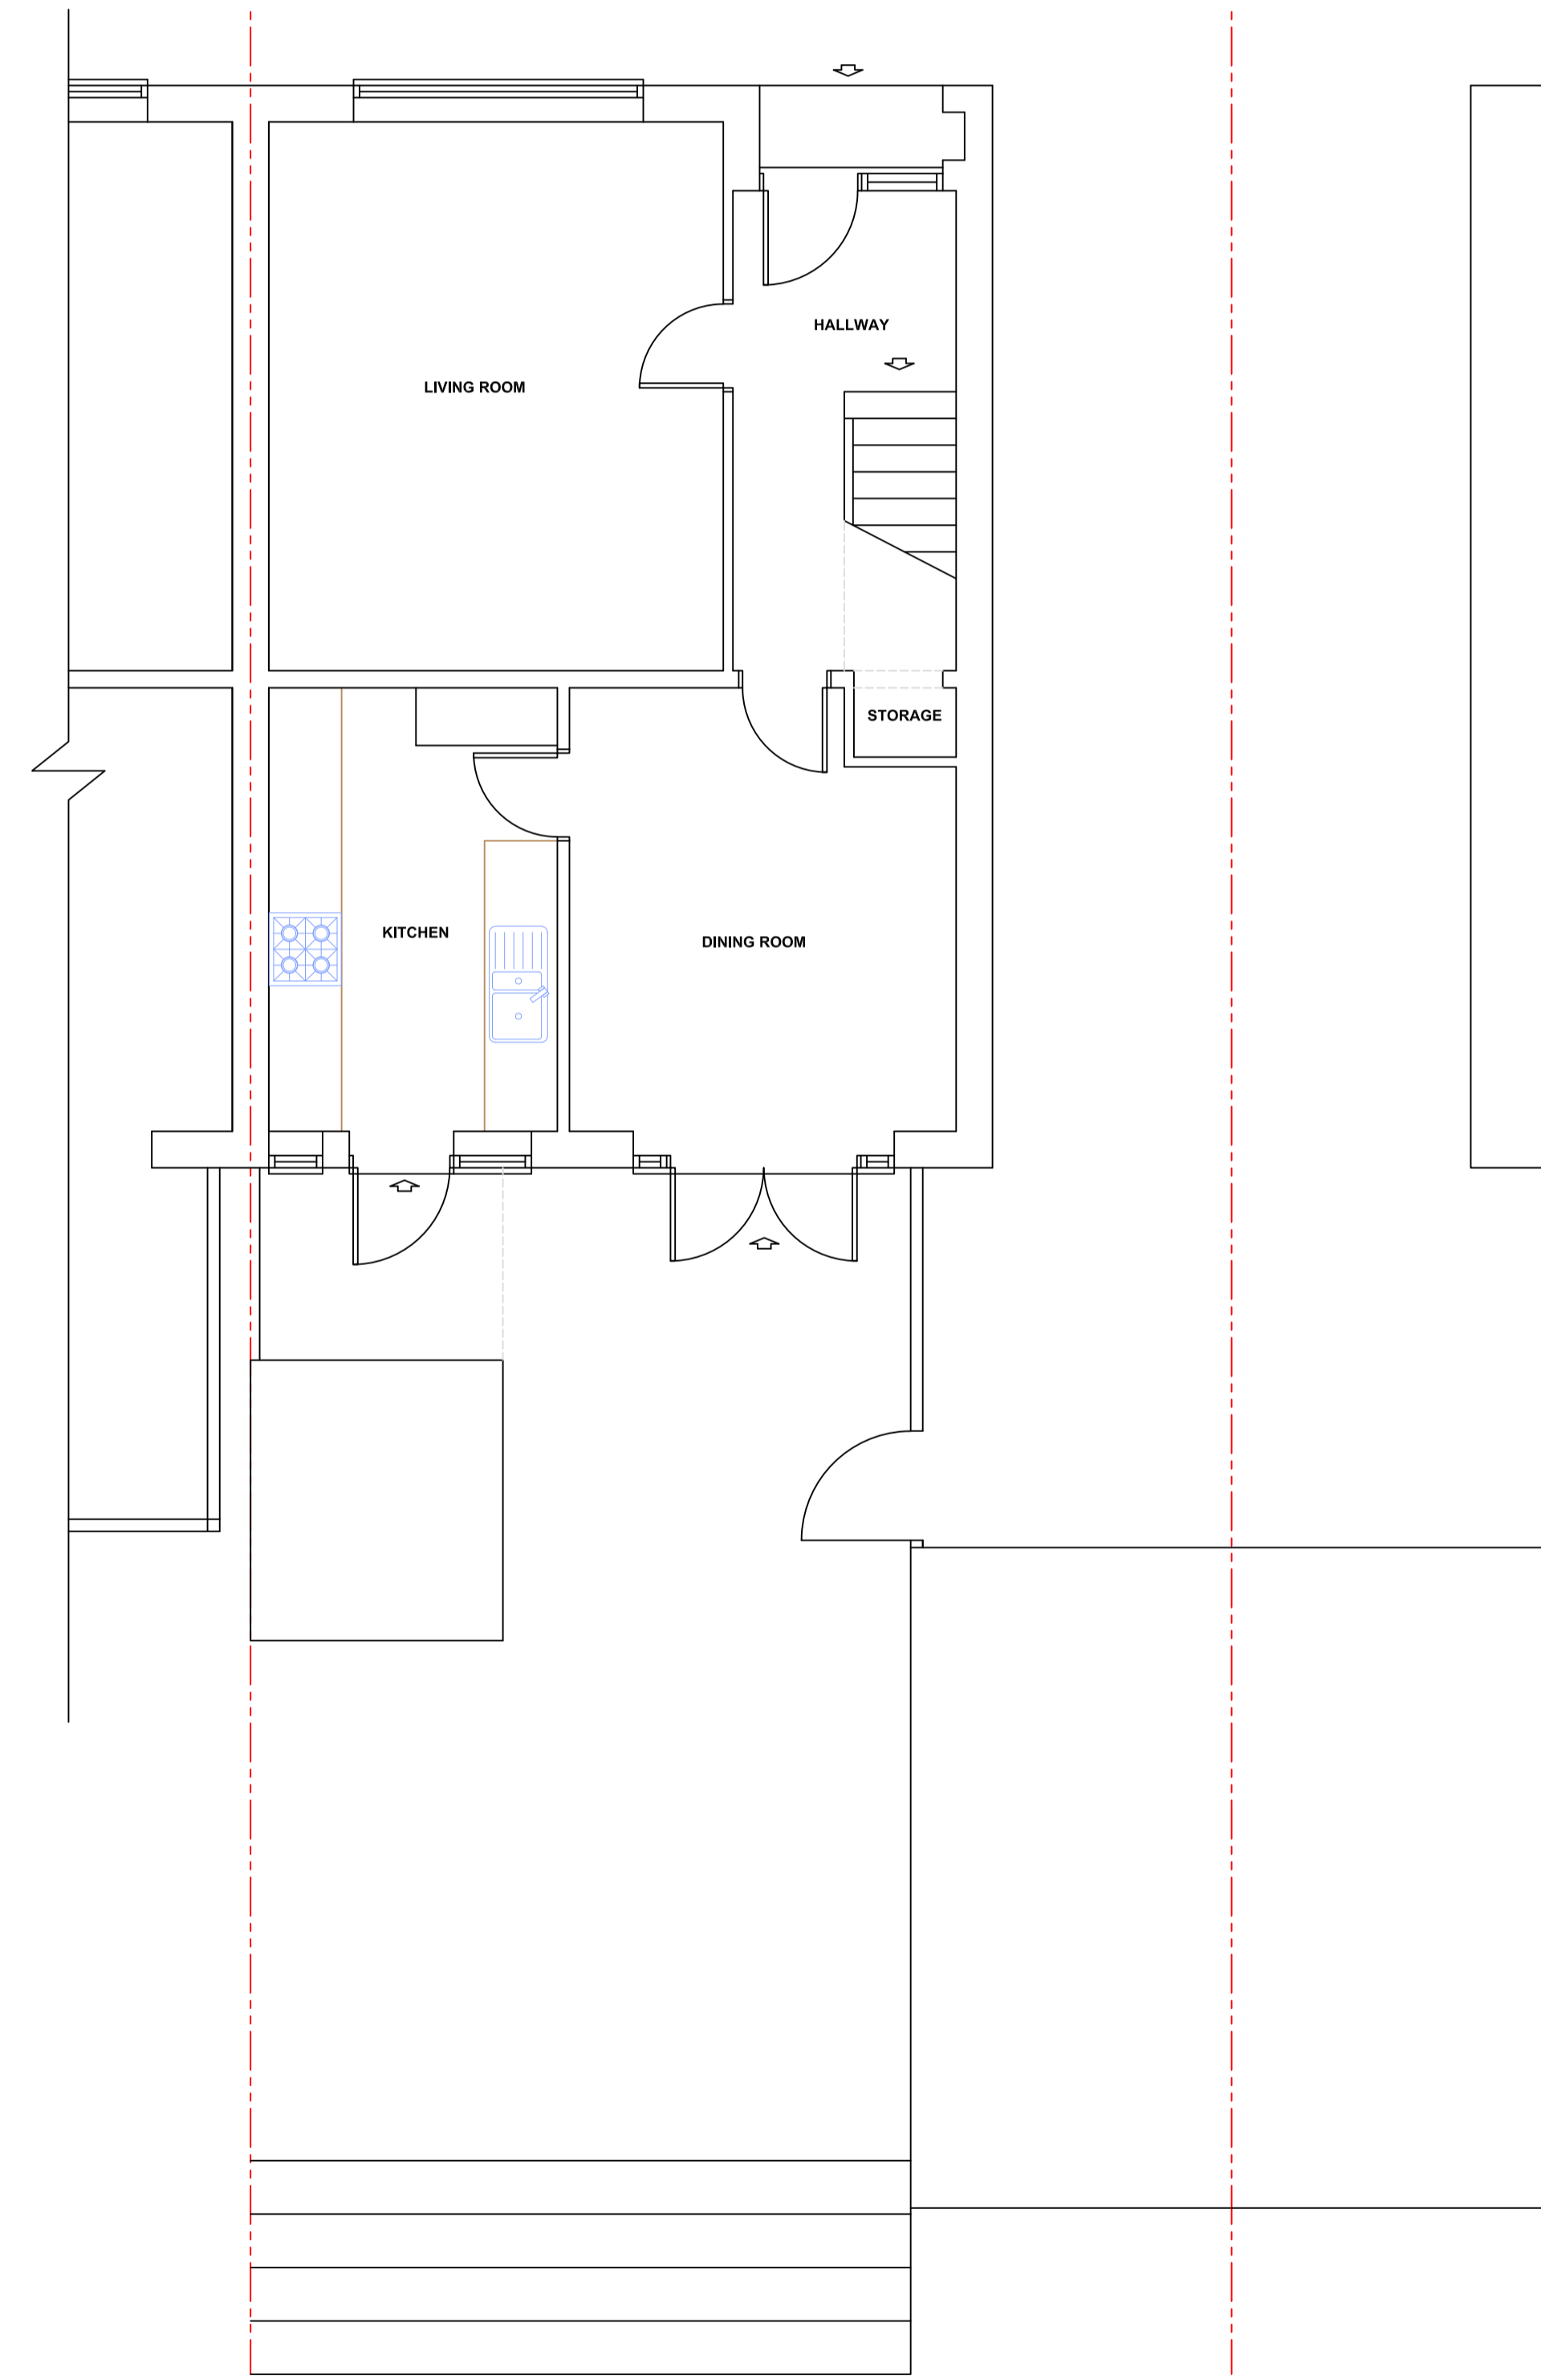

EXISTING GROUND FLOOR PLAN

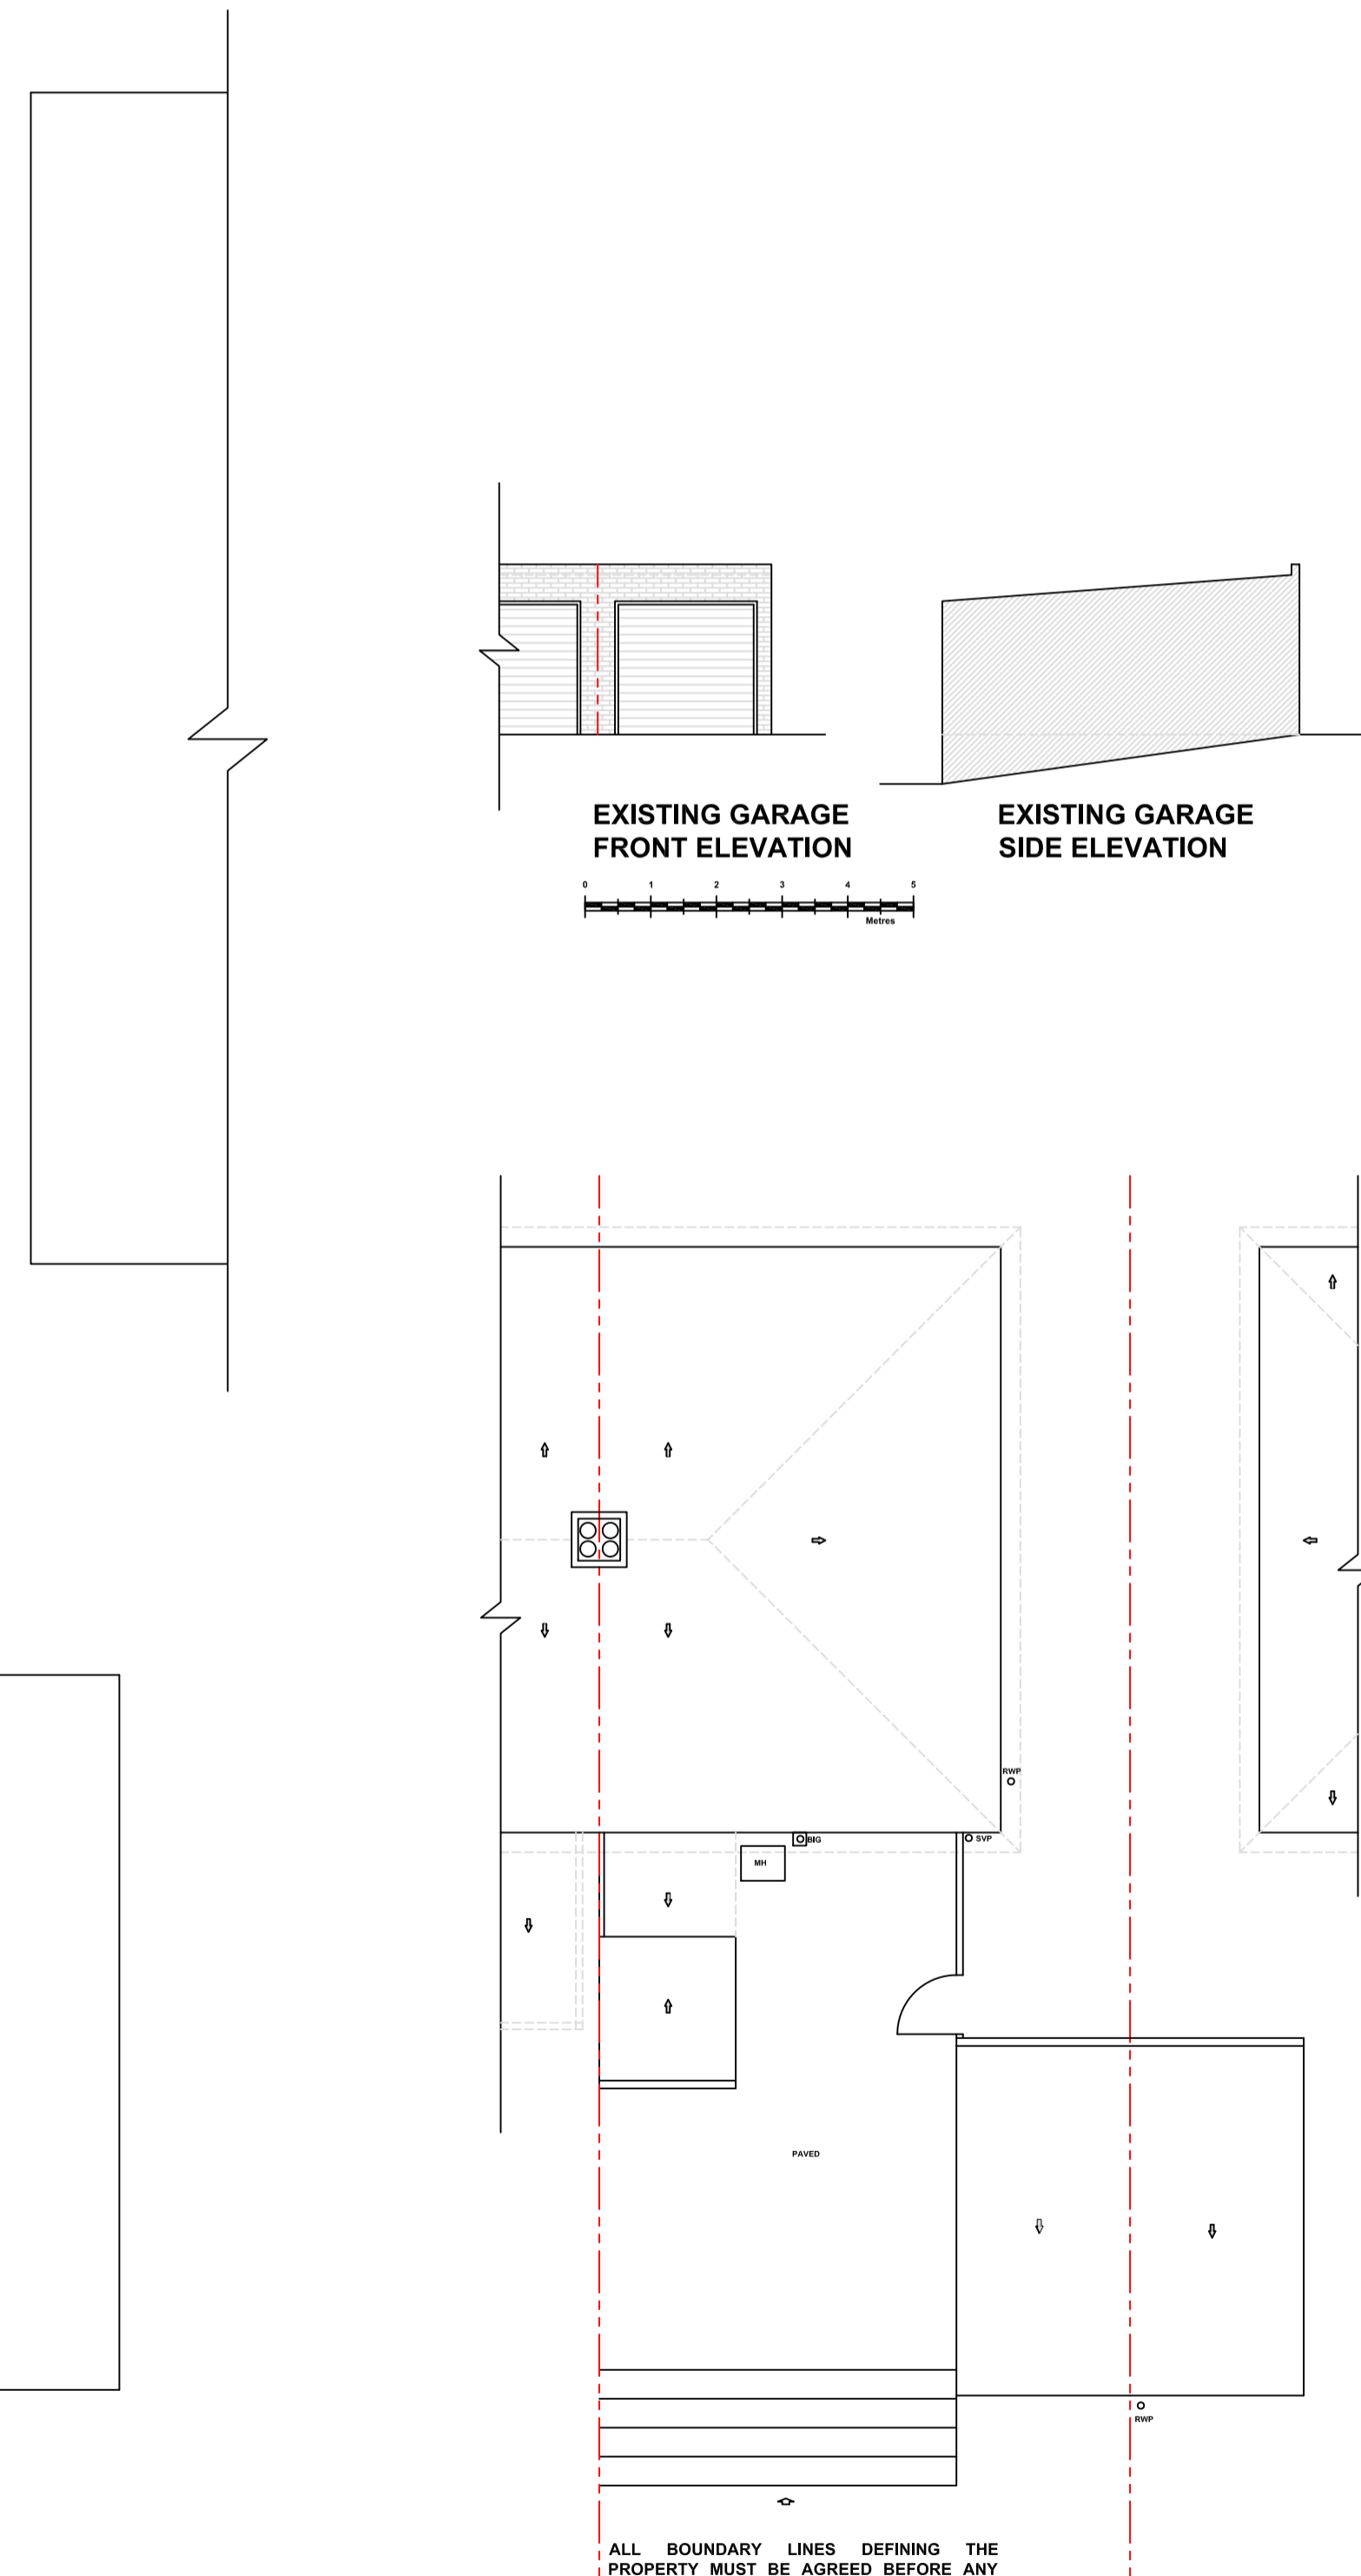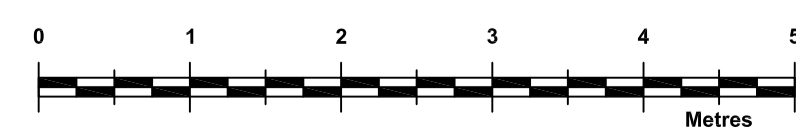



EXISTING ROOF/SITE PLAN

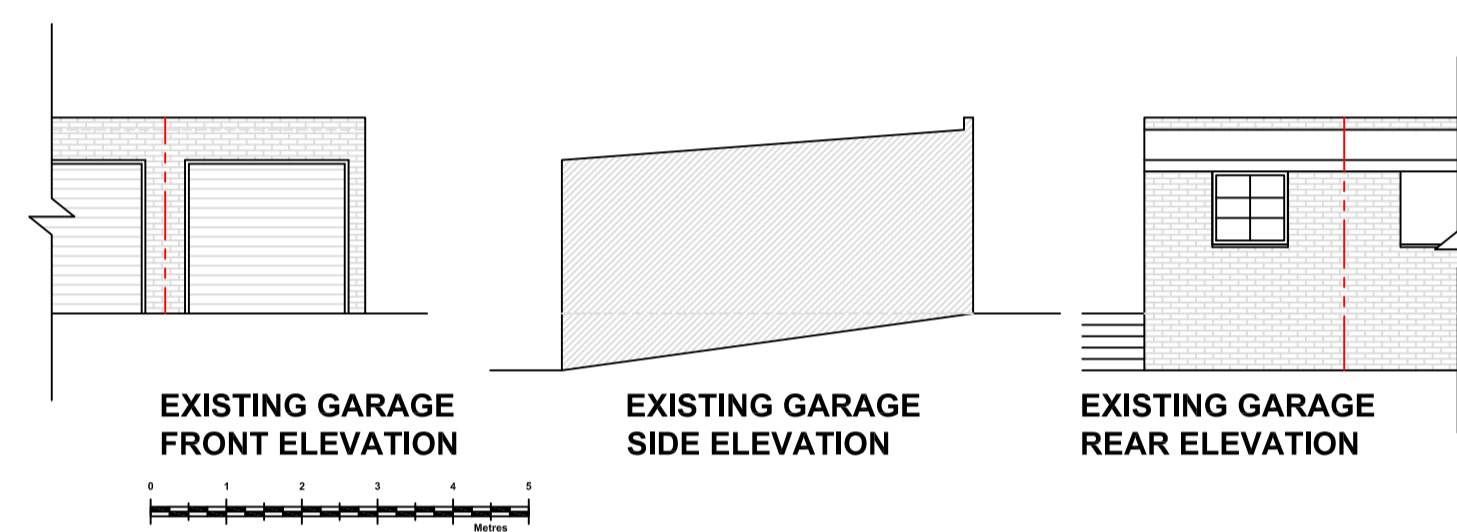 

EXISTING GARAGE FRONT ELEVATION

EXISTING GARAGE SIDE ELEVATION


EXISTING GARAGE REAR ELEVATION

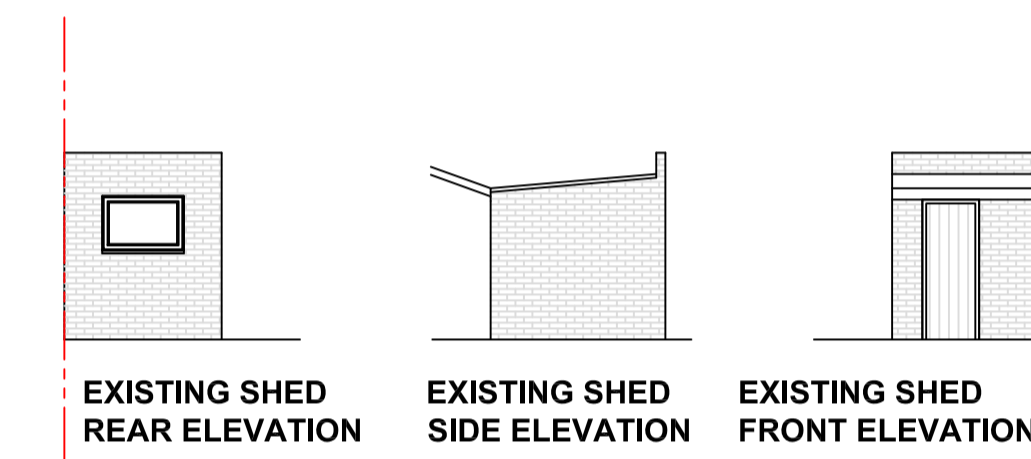 

EXISTING SHED REAR ELEVATION

EXISTING SHED SIDE ELEVATION

EXISTING SHED FRONT ELEVATION

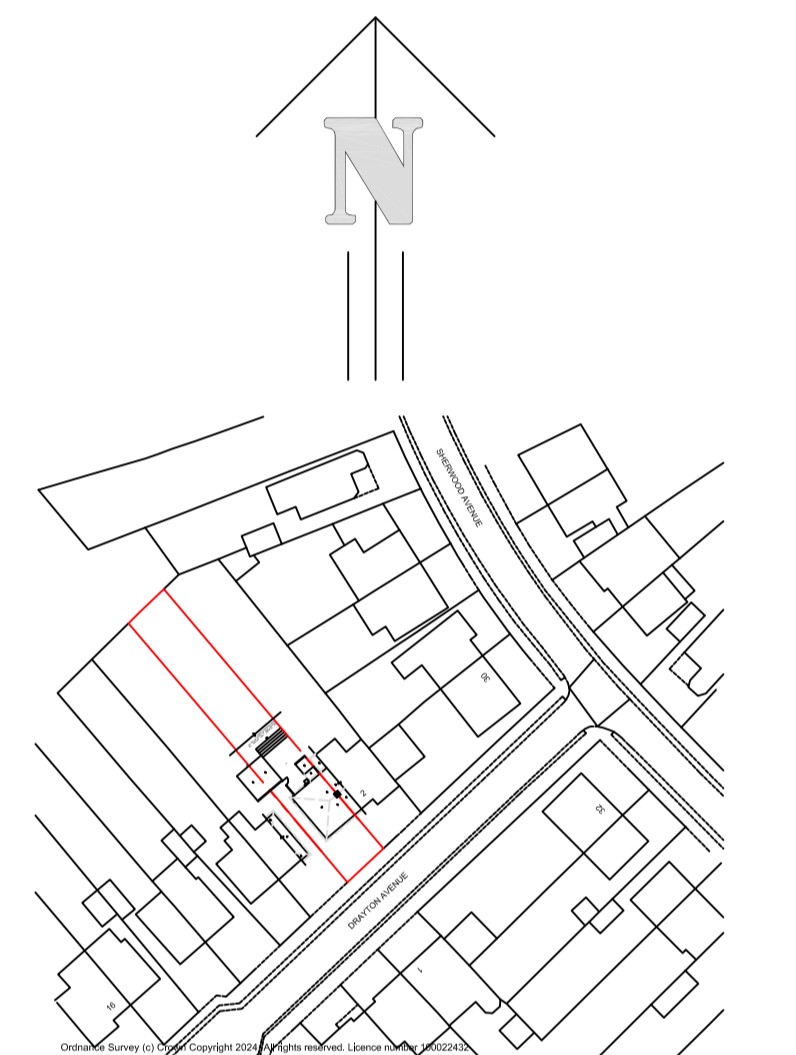

EXISTING LOCATION PLAN 1:1250



EXISTING REAR ELEVATION

Revision	Description	Date

**TOWN AND COUNTRY PLANNING LTD**  
 (020) 8441 4947  
 13 Evelyn Road, Cockfosters, Hertfordshire EN4 9JT  
 e-mail: martin@tcp ltd.net

Project

4 Drayton Ave  
 Potters Bar  
 Herts  
 EN6 2LF

Client

Mr & Mrs Mackintosh

Existing Plans & Elevations

Drawing No. 2023/1635/1

Scale 1:50, 1:100 Drawn By: M.P.M

Sheet Size A1 Date 11 Jan 2024

**IMPORTANT NOTICE**  
 © Copyright. Drawing to be used in conjunction with specification and structural engineers notes. All dimensions to be checked on site prior to commencement of work, differences between drawings, and between drawings and specification or structural engineers details to be referred immediately to Town and Country Planning Ltd. Work should only be undertaken from local authority approved drawings. Commencement of any work on site prior to gaining the necessary planning and or building control approvals is entirely at the client's own risk. We strongly recommend you agree the boundary lines of the property before any work commences on site. It is the responsibility of the builder and the property owner to be in agreement with the definition of these lines.