
 
 


# 66 Belfield Road - Site Plan Propped

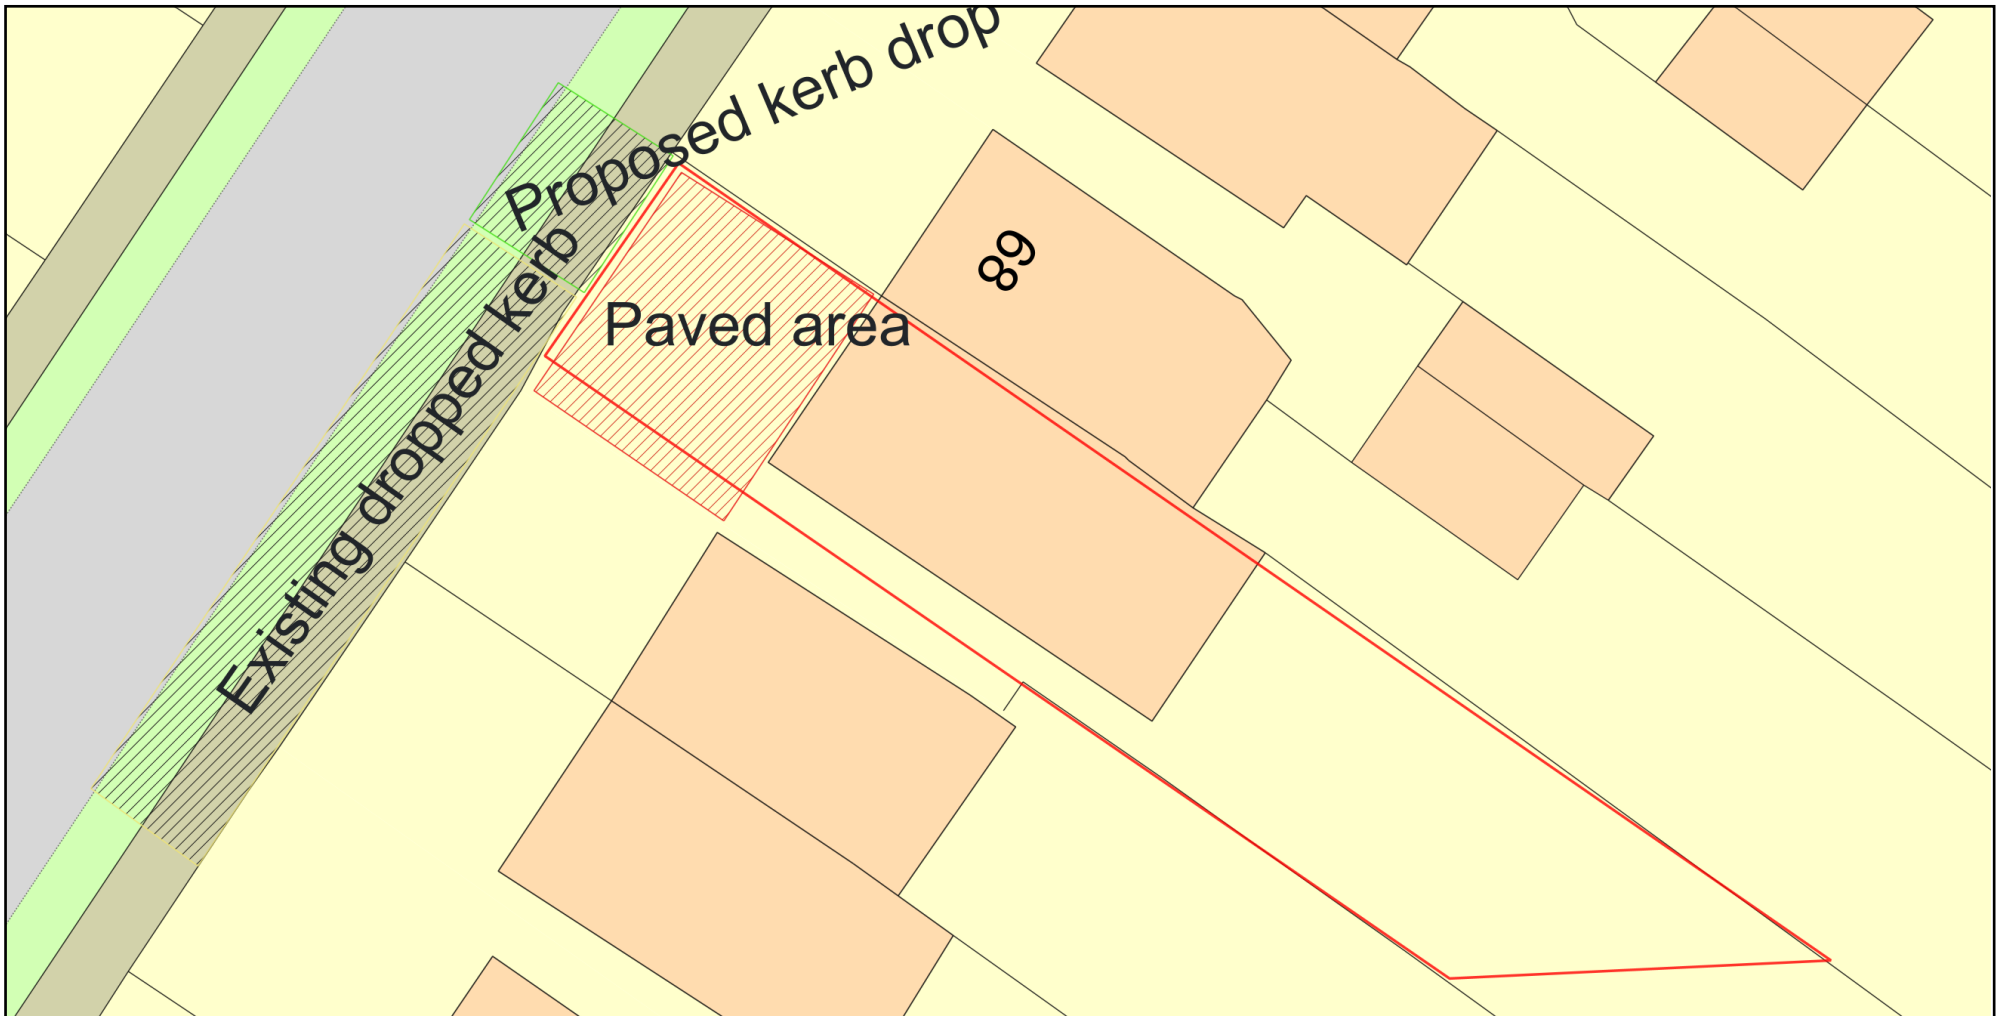

Plan Produced for: David Greig

Date Produced: 12 Feb 2024

Plan Reference Number: TQRQM24043182340482

Scale: 1:200 @ A4