



EXISTING REAR ELEVATION



EXISTING SIDE ELEVATION

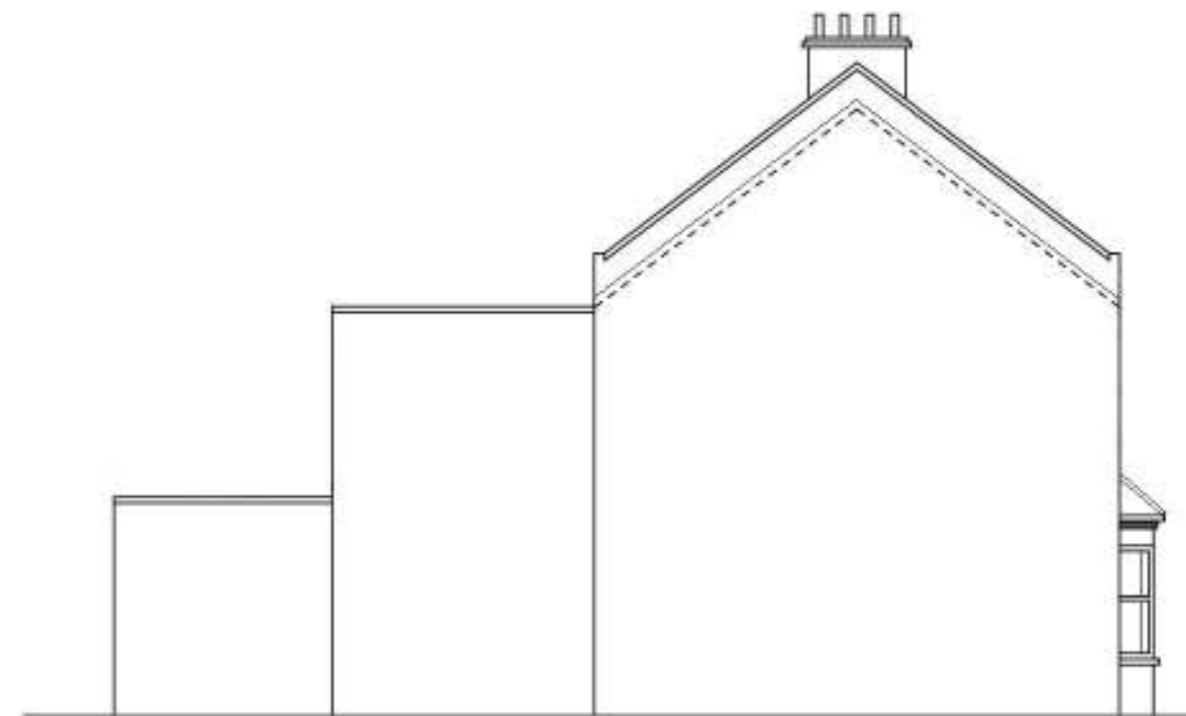

EXISTING OTHER SIDE ELEVATION

 

NOTES:  
1. ALL DIMENSIONS ARE IN METERS UNLESS OTHERWISE NOTED.

LEGEND:

REFERENCE:

NO.	DATE	BY	REVISION DETAILS	APP.

PROPOSED  
EXISTING SINGLE  
STOREY REAR  
EXTENSION AT  
41 SPENCER ROAD  
EASTHAM  
LONDON E6 1HH

DESIGNER	REVISIONS BY	APPROVED BY	DATE
AR			

SCALE: 1:100  
DRAWING NO: 655/02  
REVISION: 00