



PROPOSED REAR ELEVATION


NEW WALLS TO BE
CAVITY INSULATED WALL
WALL FINISH TO MATCH
EXISTING WALL FINISH
PROPOSED FELT FLAT ROOF
TO MATCH EXISTING
FELT FLAT ROOF
NEW WINDOWS TO BE DOUBLE
GLAZED UPVC WINDOWS TO
MATCH EXISTING WINDOWS

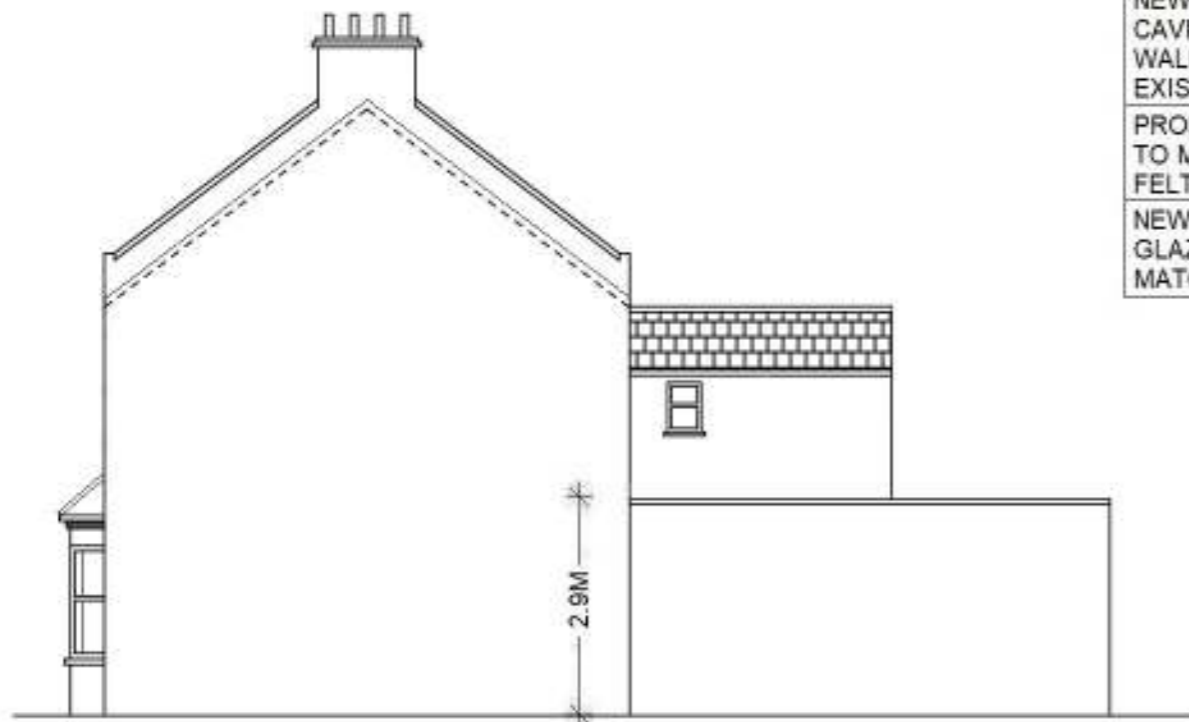

PROPOSED SIDE ELEVATION

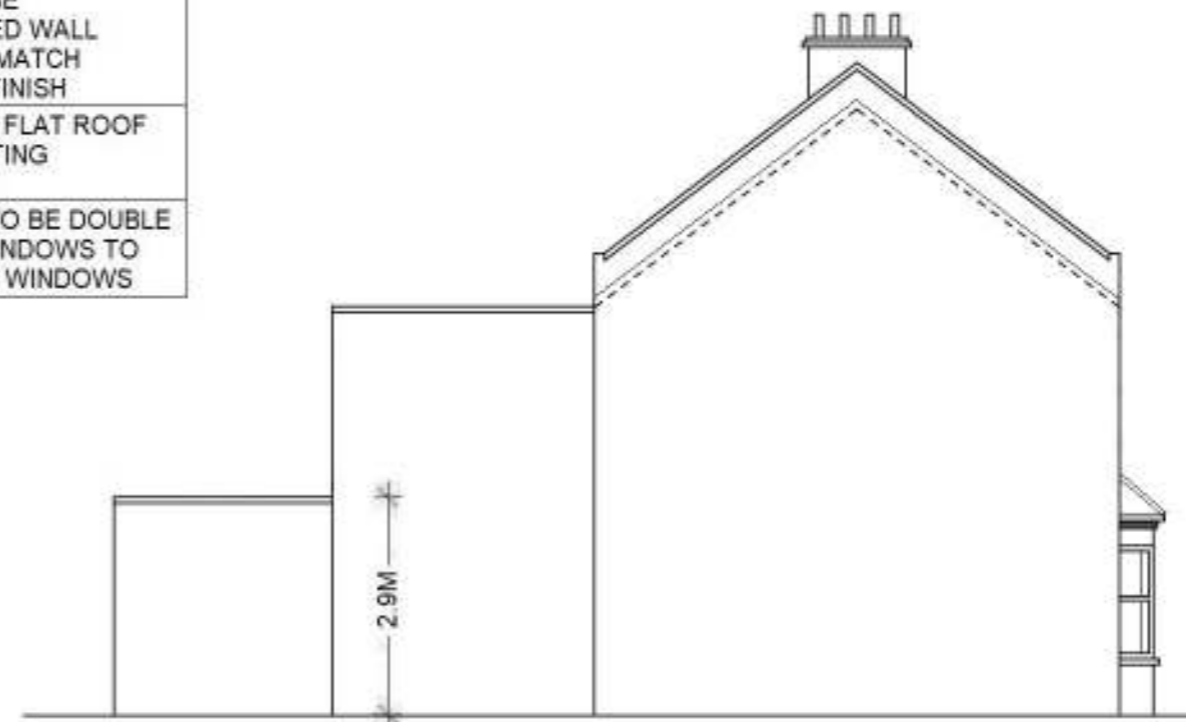

PROPOSED OTHER SIDE ELEVATION

 

NOTES:
1. ALL DIMENSIONS ARE IN METERS UNLESS OTHERWISE NOTED.

LEGEND:

REFERENCE:

NO.	DATE	BY	REVISION DETAILS	APP.

PROPOSED
EXISTING SINGLE
STOREY REAR
EXTENSION AT
41 SPENCER ROAD
EASTHAM
LONDON E6 1HH

DESIGNER	REVIEWED BY	APPROVED BY	DATE
AR			

SCALE 1:100

DISCIPLINE	DRAWING NO.	REVISION
AR	655/04	00