



PROPOSED GROUND FLOOR PLAN
1:100



PROPOSED FRONT ELEVATION
1:100

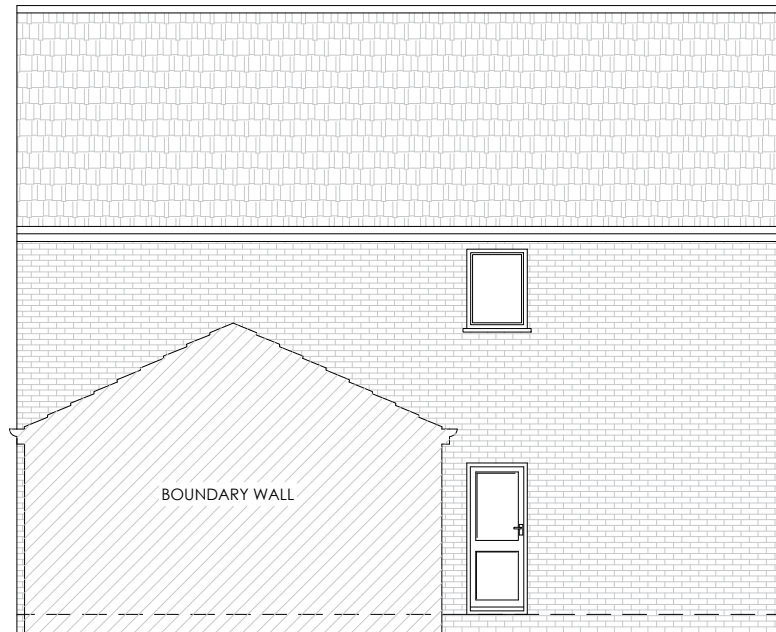

PROPOSED SIDE ELEVATION
1:100

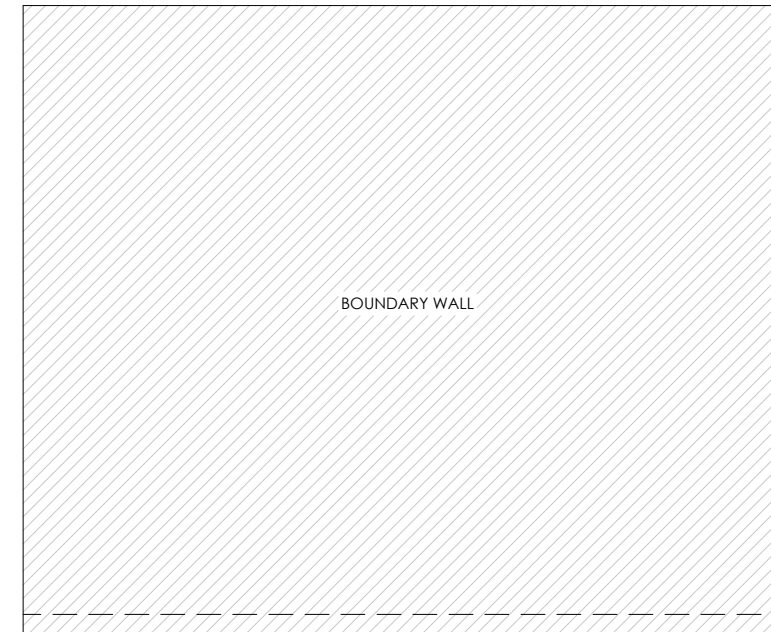

PROPOSED SIDE ELEVATION
1:100



LIABILITY

NO LIABILITY IS ACCEPTED TO ANY THIRD PARTY RELYING ON INFORMATION CONTAINED IN THIS DRAWING.

CONTRACTORS MUST VERIFY ALL DIMENSIONS ON SITE BEFORE COMMENCING ANY WORK ON SITE OR PREPARING CONSTRUCTION DRAWINGS.

PARTY WALL

WORKS TO A PARTY WALL STRUCTURE OR WITHIN 3 METRES OF THE LINE OF JUNCTION WILL REQUIRE NOTICES SERVED UPON YOUR NEIGHBOUR(S).

WHERE DISPUTES ARISE, A PARTY WALL AWARD MAY NEED TO BE PREPARED PRIOR TO ANY WORKS COMMENCING ON SITE.

KEY

- MH MAXIMUM HEIGHT
- RH ROOF HEIGHT
- EH EAVES HEIGHT
- FFL FINISH FLOOR LEVEL
- PTL PATIO LEVEL
- GL GROUND LEVEL

© COPYRIGHT ALL RIGHTS RESERVED

PROPOSED PLANS AND ELEVATIONS

SITE LOCATION: 86 NIGHTINGALE WAY

DRAWING NO: 19/512/003

REVISION: -

SCALE: 1:100@A3

DATE: 06 FEB 2024

DRAWN BY: MC

CHECKED BY: MA