



Ground Floor Plan

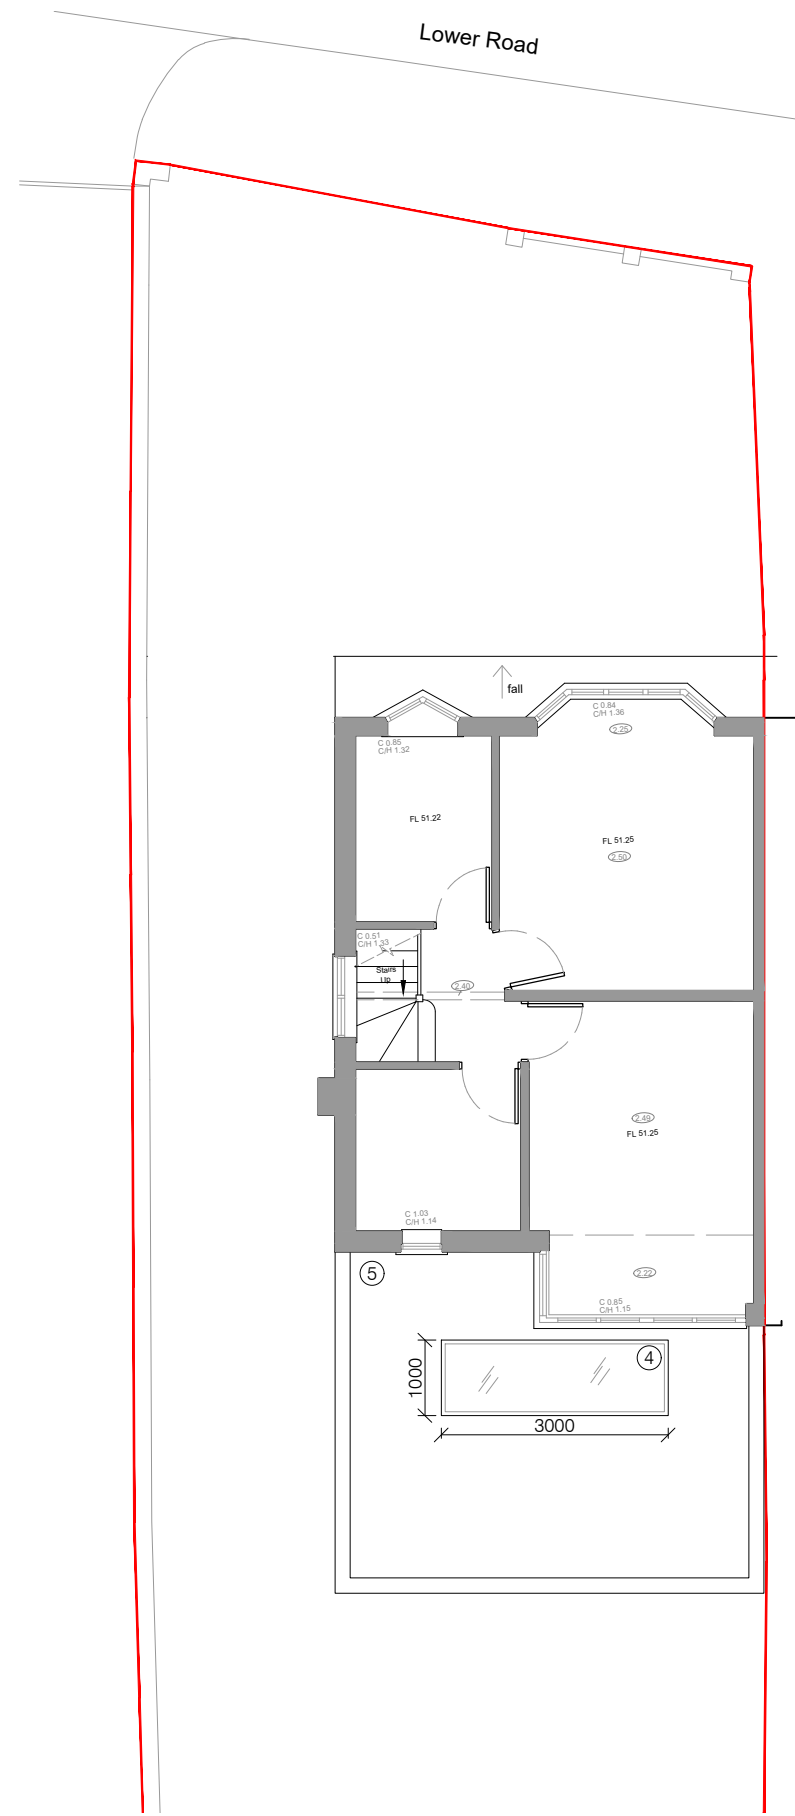


First Floor Plan

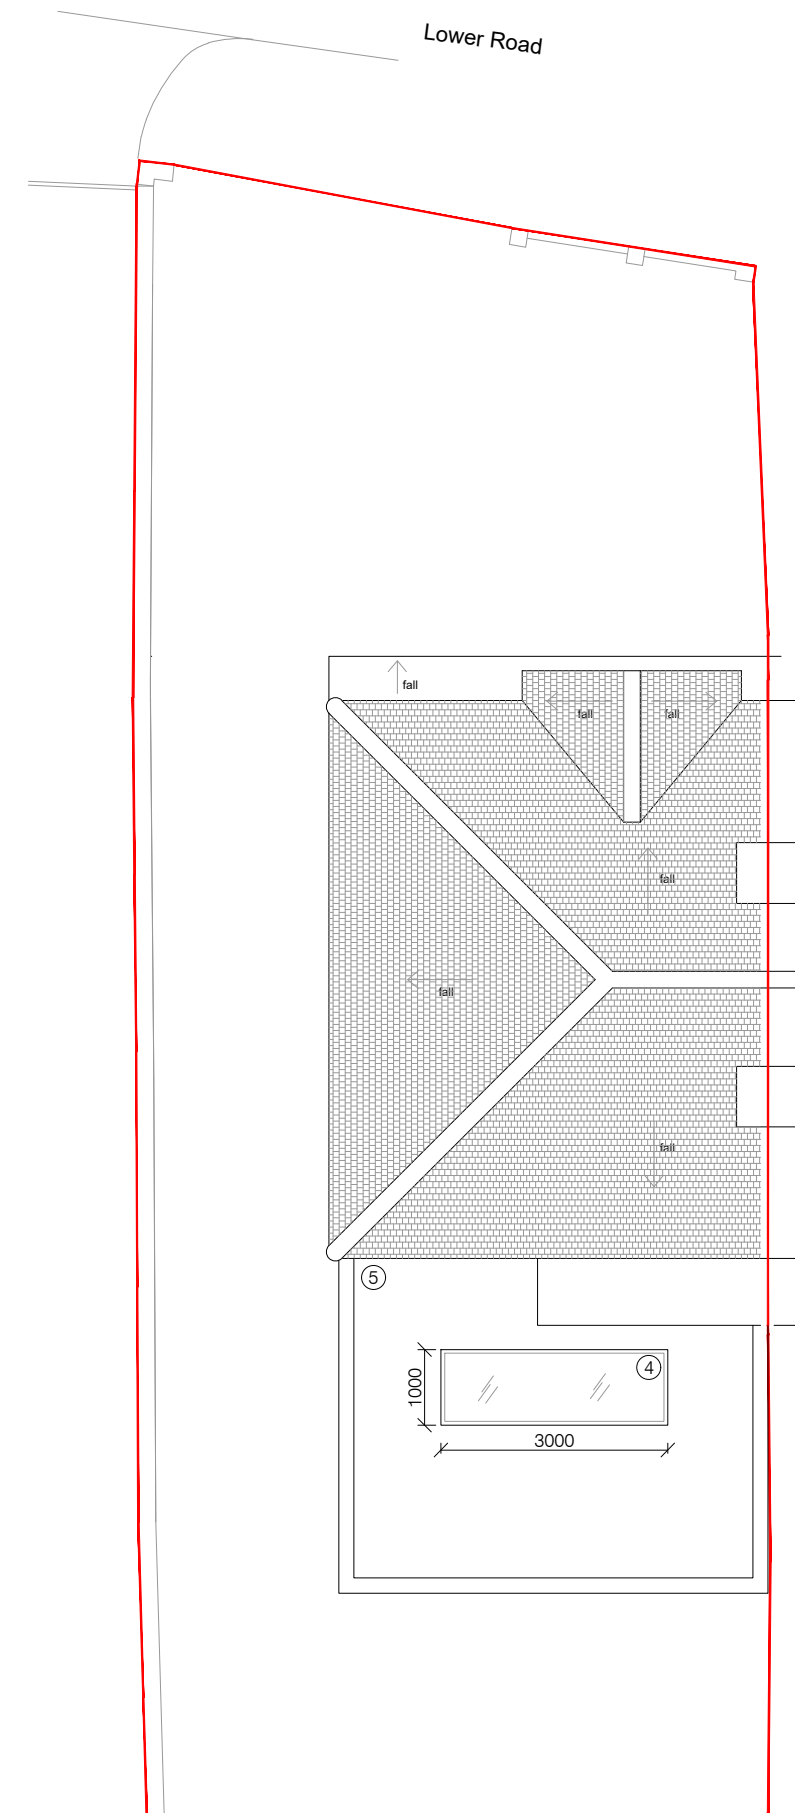

Roof Plan

- LEGEND**
- ① Existing structures to be demolished
 - ② New brickwork to match existing
 - ③ New PVC windows , frames to match existing.
 - ④ New rooflight , frame to match existing
 - ⑤ New single ply membrane flat roof

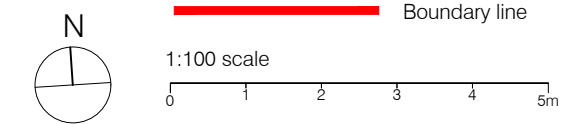

proj no: 2308	status: D	drwg no: 1-02	revision: C
scale: 1:100@A3	issue date: 29.11.23	rev date: 15.02.24	

