




Proposed Rear Elevation

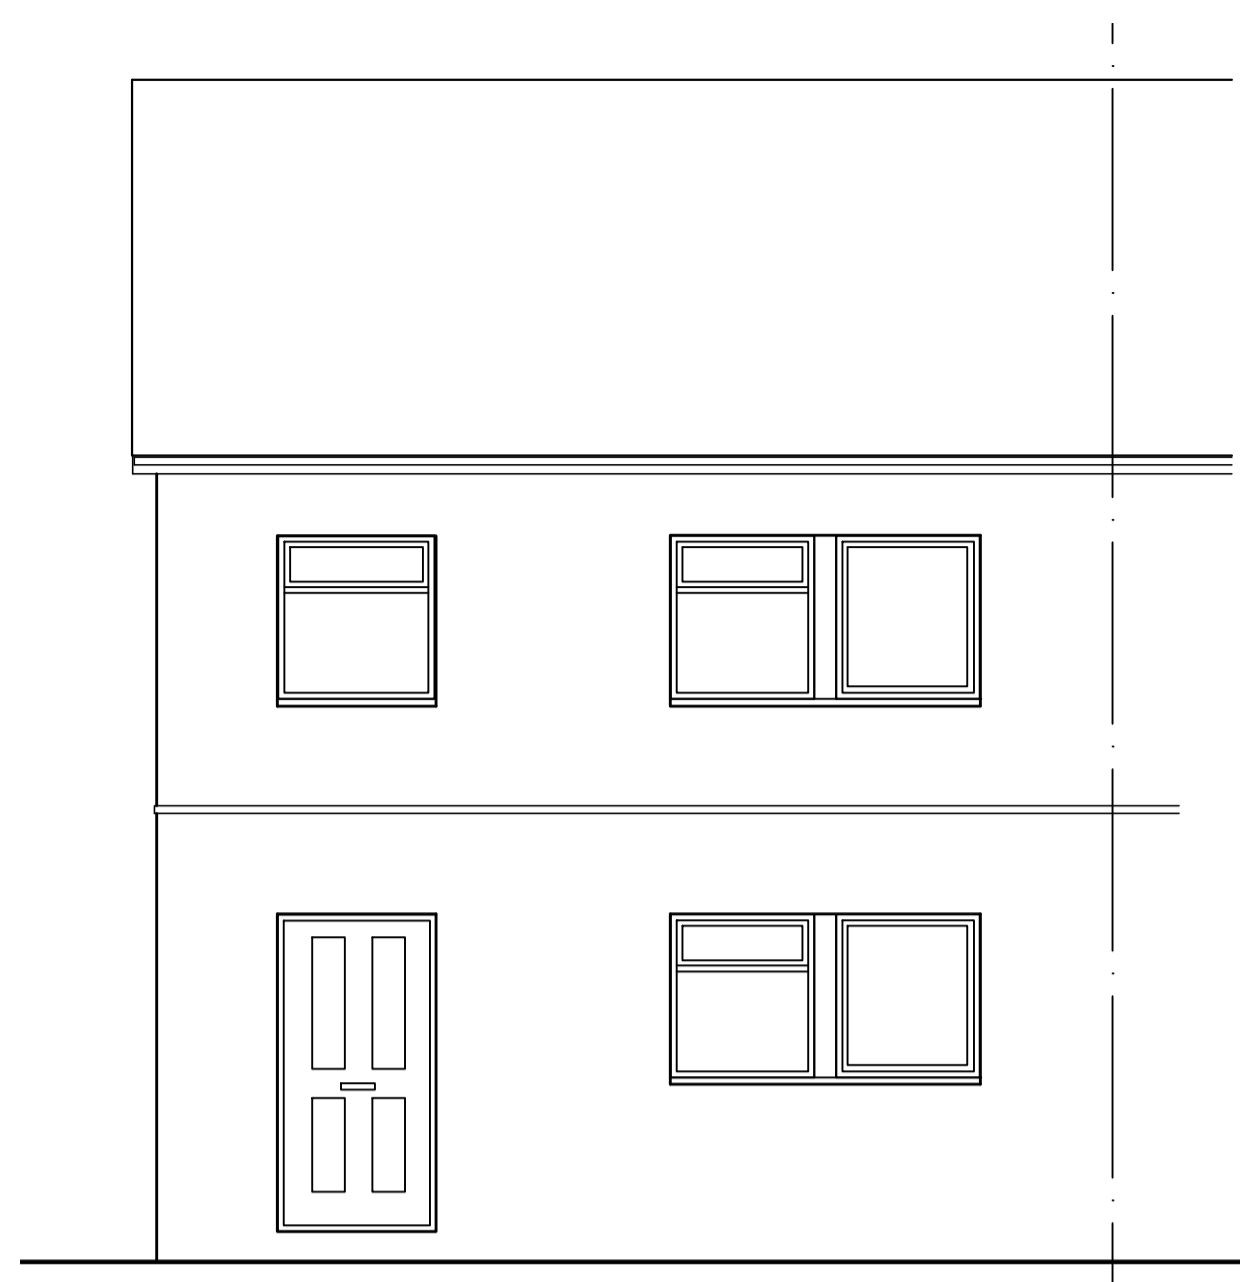

Proposed Front Elevation

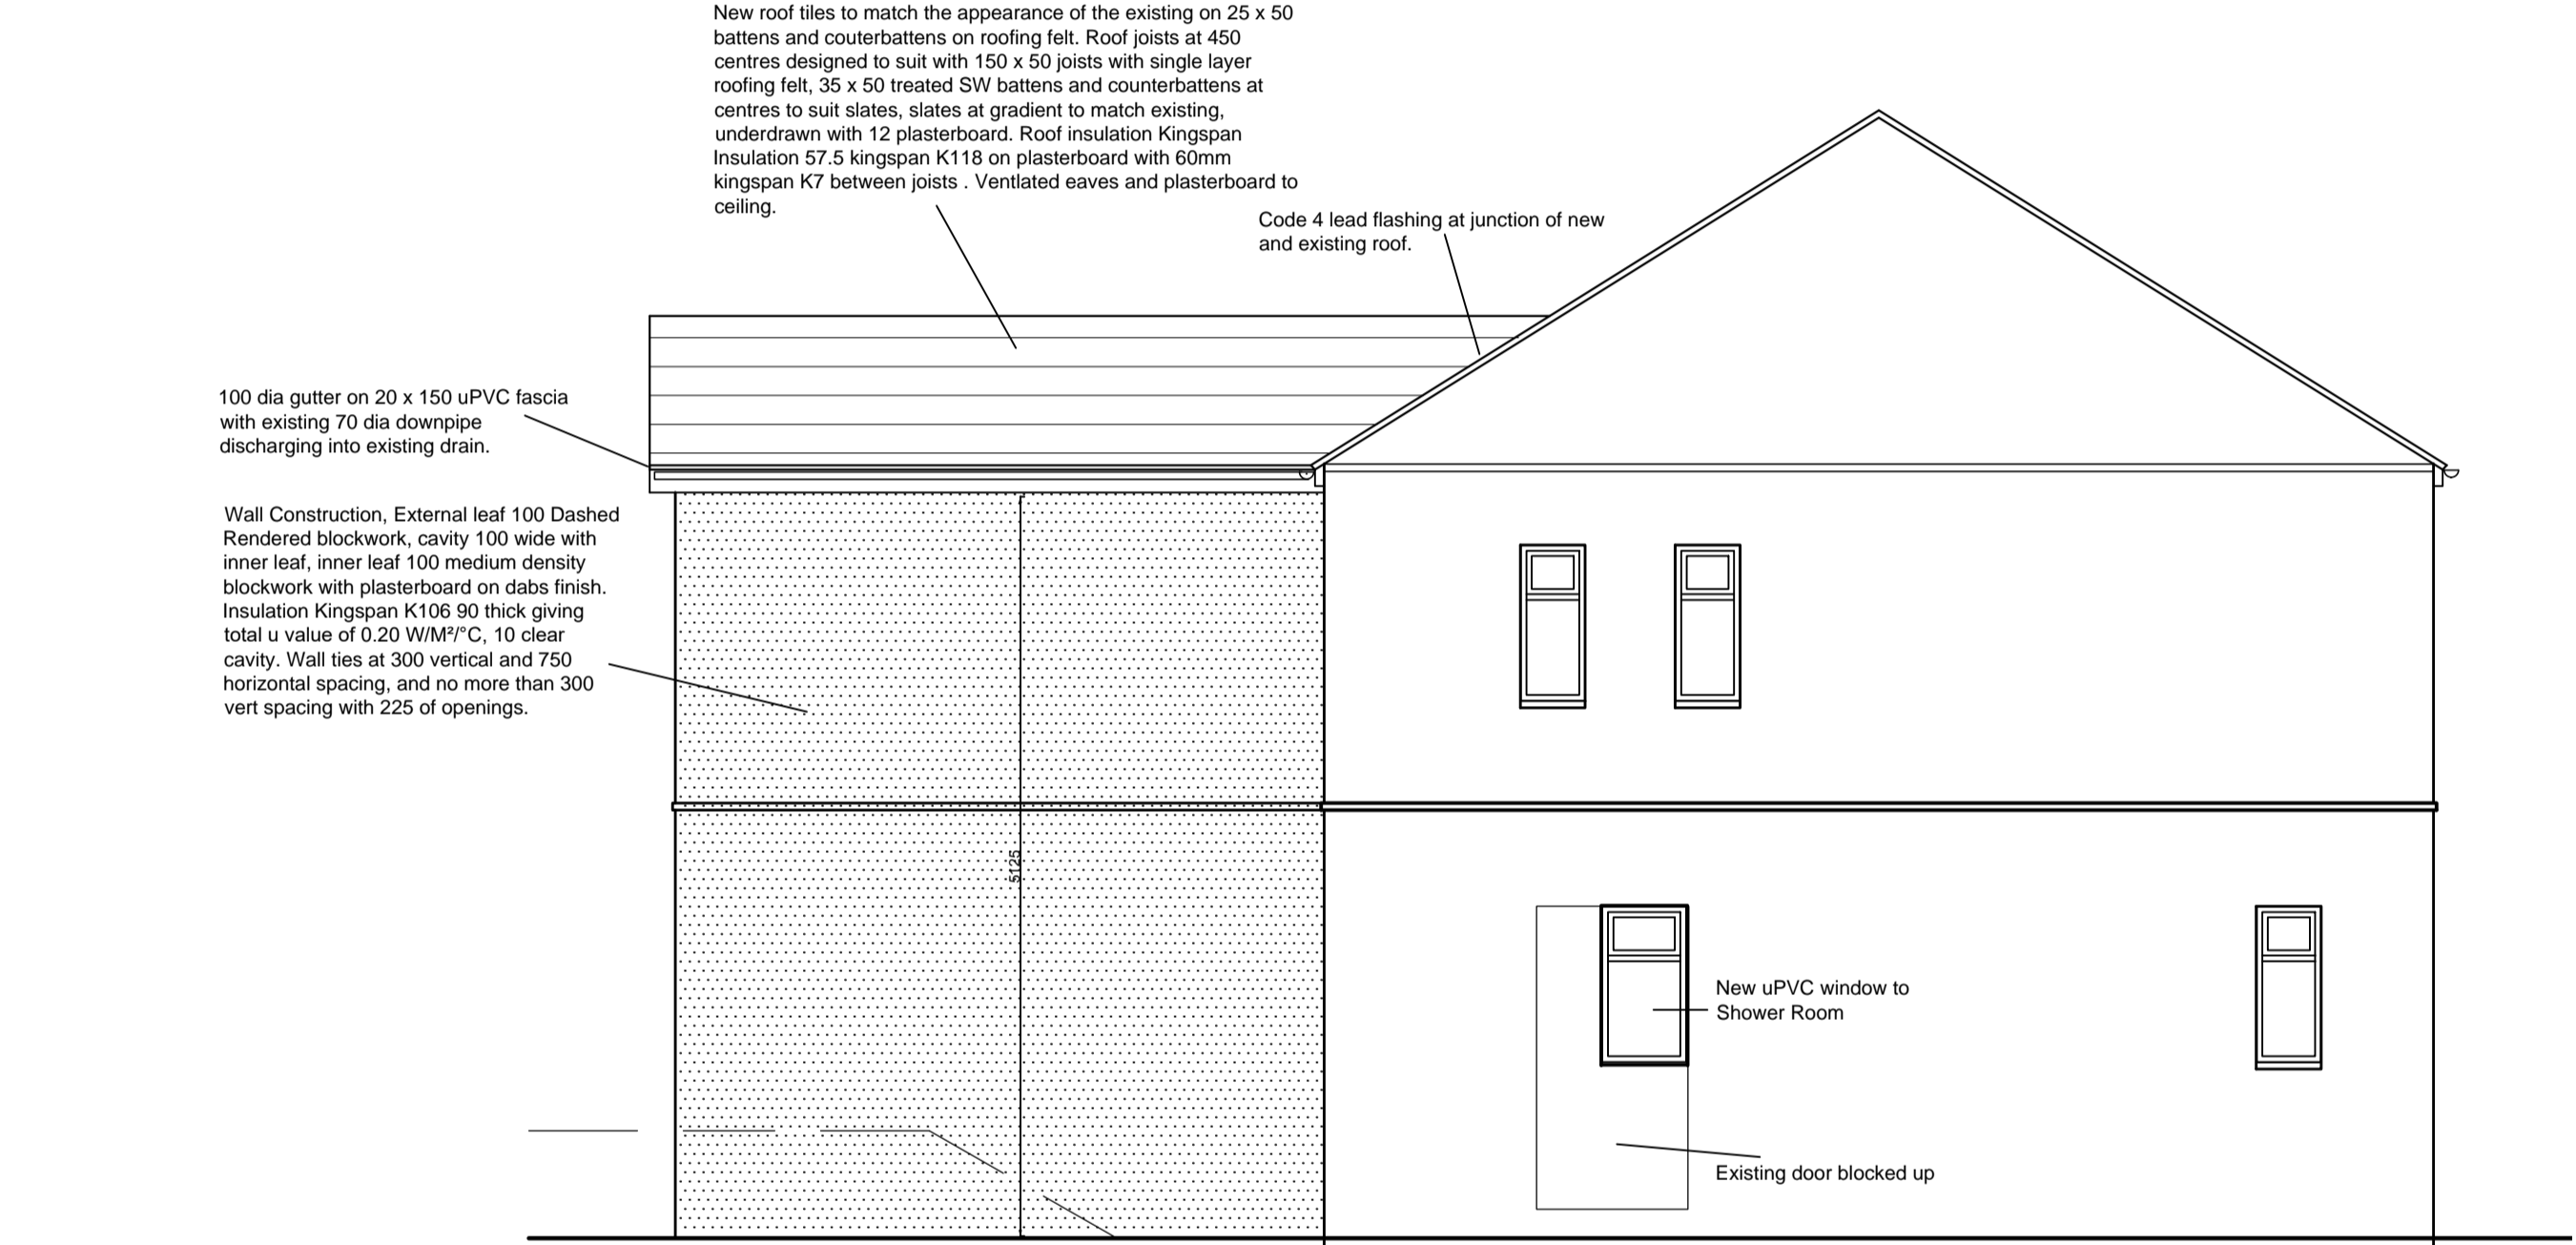

Proposed Side Elevation

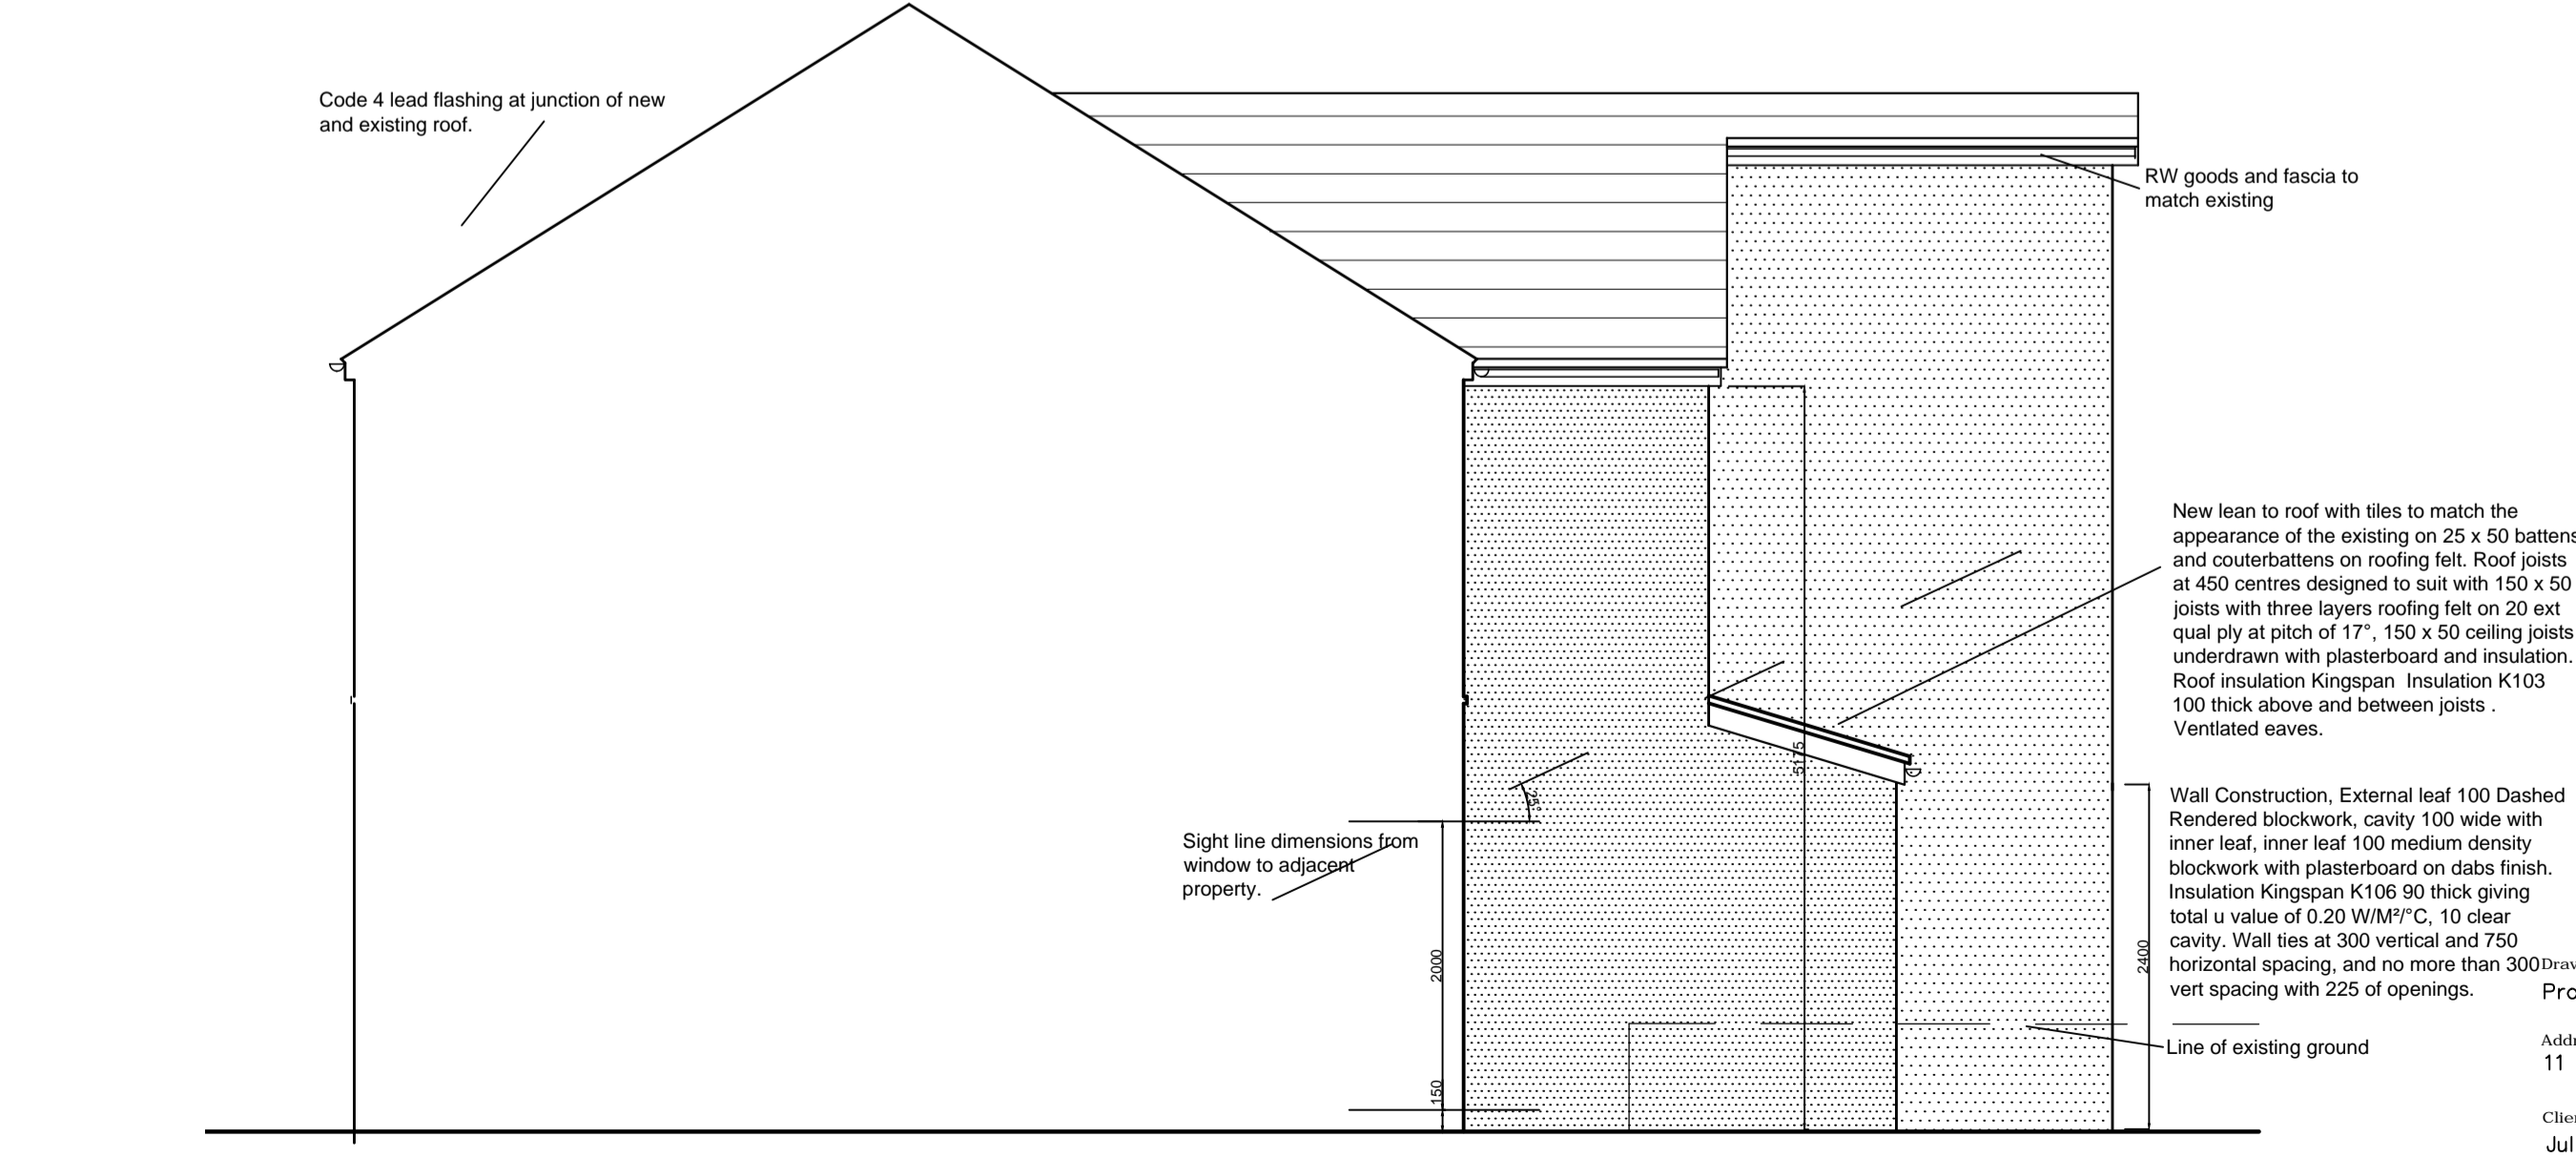

Proposed Side Elevation

Proposed Elevations
 Address
 11 Brow Edge Newchurch
 Client
 Julie Watson
 Dwg No
 16004/4
 Scale
 1:50 @ A2
 DJ Hancock Design
 22 Croft Street
 Bacup
 Tel 01706 563502
 Mob 07599 008 791