


SECTION BB SB2301-APP-ZZ-ZZ-DR-A-011 SECTION CC SB2301-APP-ZZ-ZZ-DR-A-011

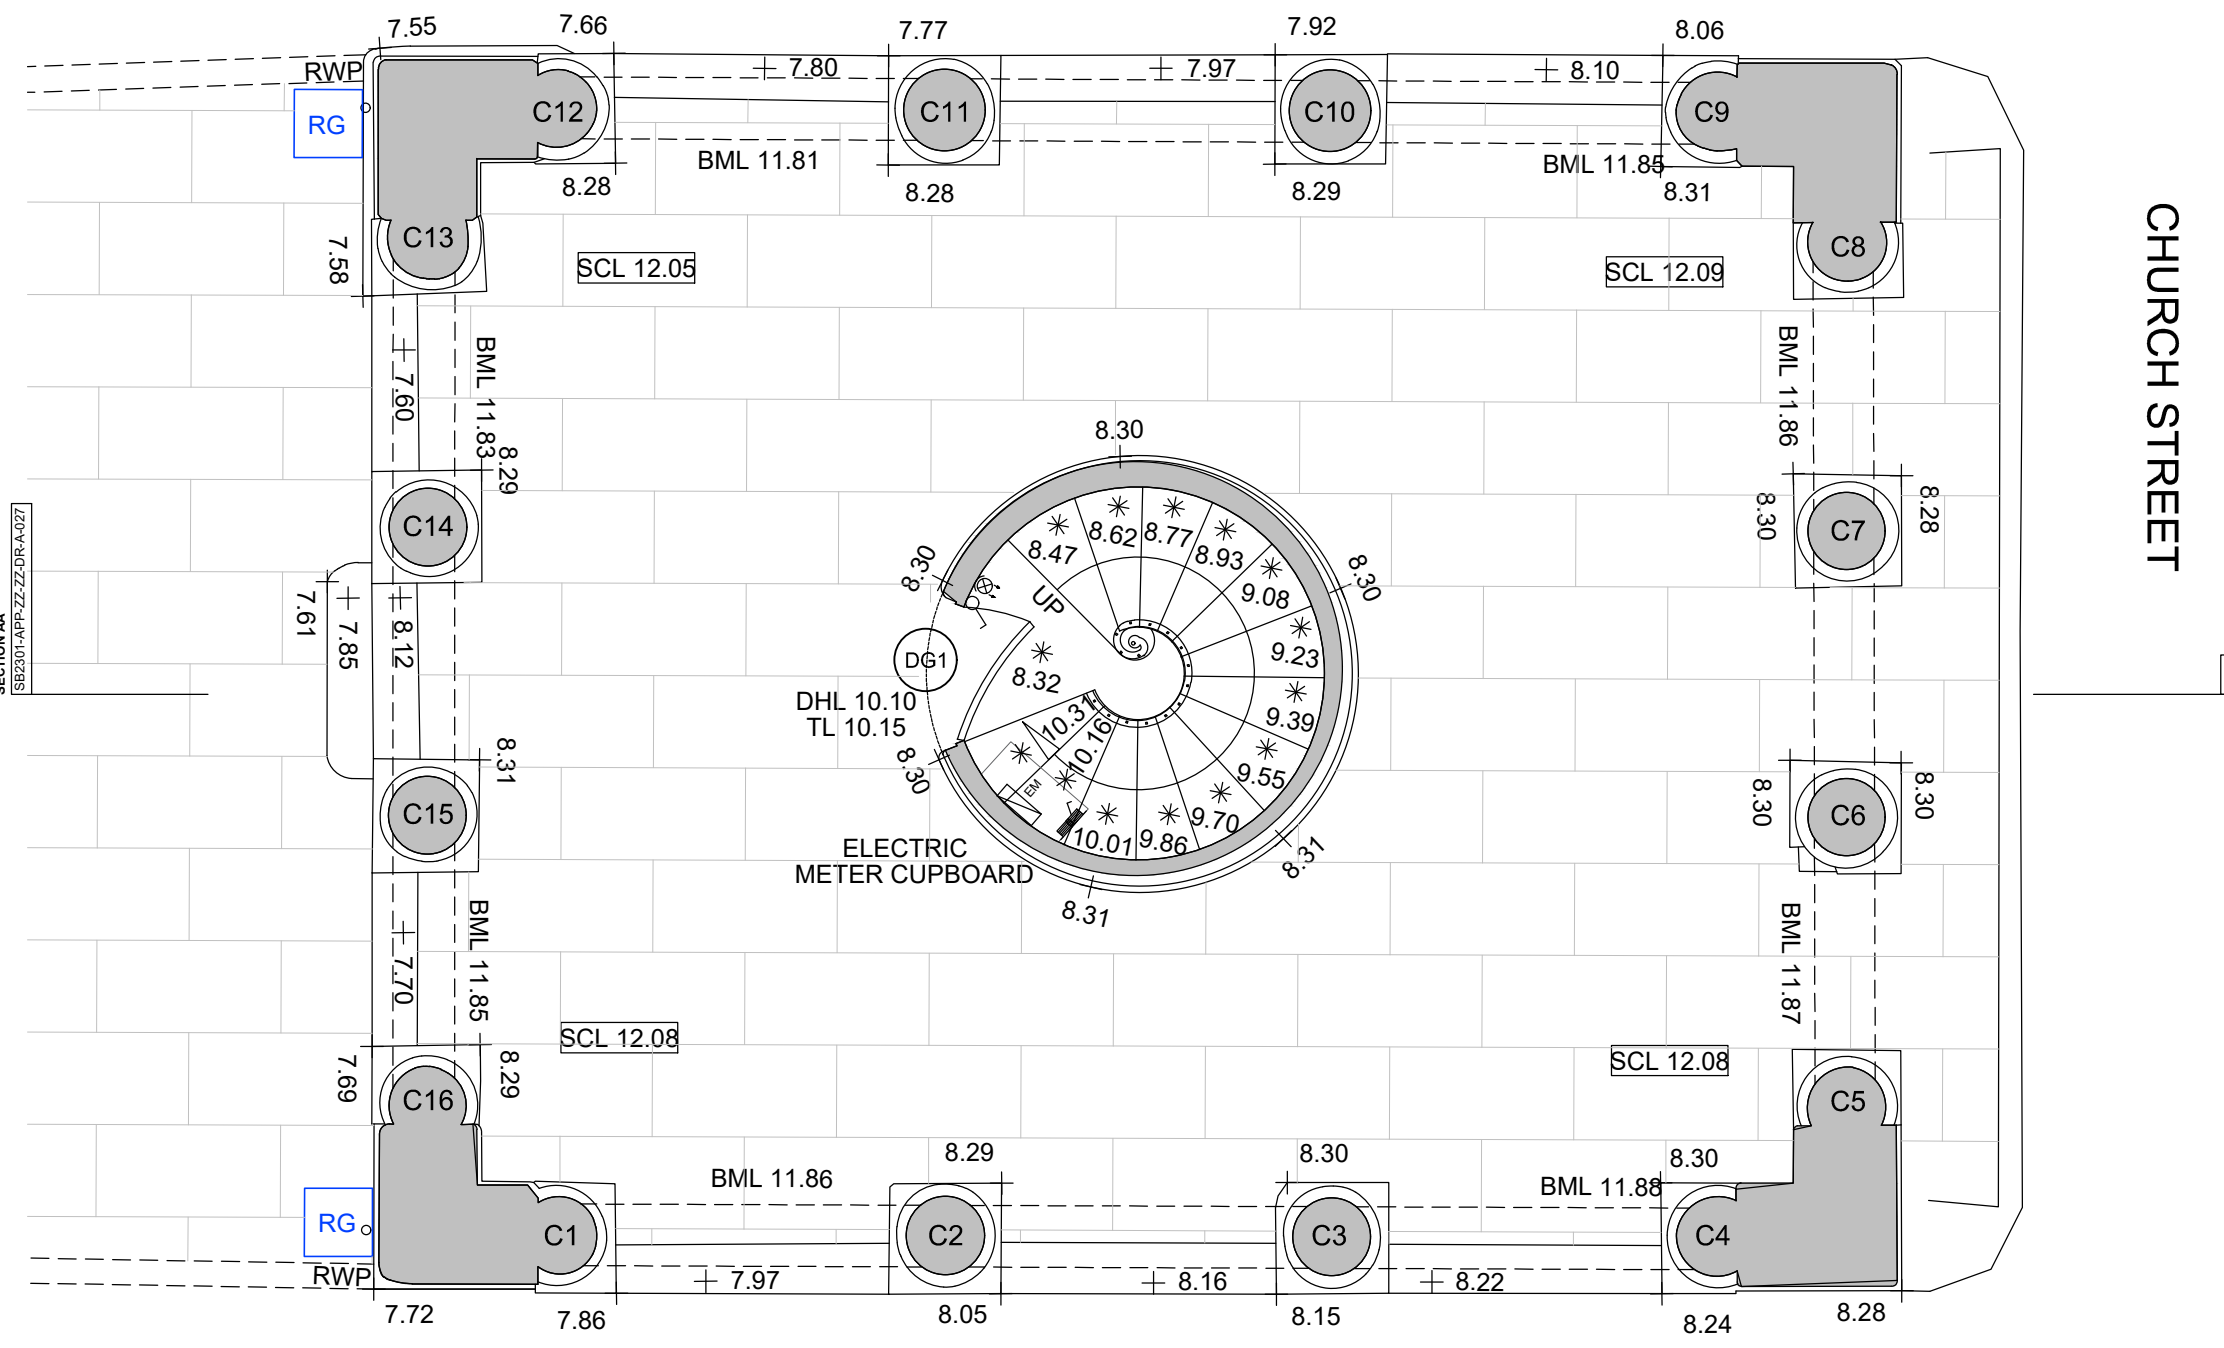

**Notes**

This Drawing is an instrument of service and shall remain the property of Align Property Partners Ltd copyright ©. It may not be reproduced or copied in any form. It shall not be used for the construction, enlargement or alteration of a building or area other than the said project without the authorisation of the issuing office.

Contractors shall verify and be responsible for all dimensions and conditions and shall report any discrepancies to the issuing office before proceeding with any work. Drawings shall not be scaled.

**THIS DRAWING IS BASED ON INFORMATION PROVIDED BY BURRELL FOLEY FISCHER LLP**

T1	Tender Issue	MJ 19/09/23	BG 01/11/23	RG 01/11/23
Ver.	Details	Author & Date	Checked & Date	Approved & Date



White Rose House (2nd Floor), Northallerton Business Park, Thurston Road, Northallerton, DL6 2NA Tel: 01609 797373

Client  
**NORTH YORKSHIRE COUNCIL**

Project name  
**Old Town Hall, Whitby  
Proposed Change of Use / Refurbishment**

Drawing Title  
**Existing Ground Floor Plan**

Purpose  
**Tender**

Scale	Drawn	Checked	Approved
1:50	MJ	BG	RG
Original Size	Date	Date	Date
A3	19/09/23	01/11/23	01/11/23

Drawing Number  
**SB2301-APP-ZZ-GF-DR-A-004**

Version  
**T1**

**EXISTING GROUND FLOOR PLAN** SCALE 1:50

