




FRONT ELEVATION *scale 1:100*

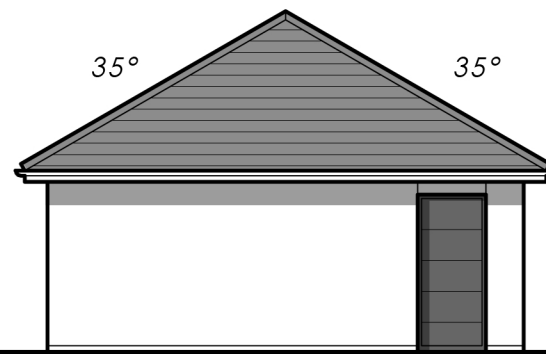


SIDE ELEVATION

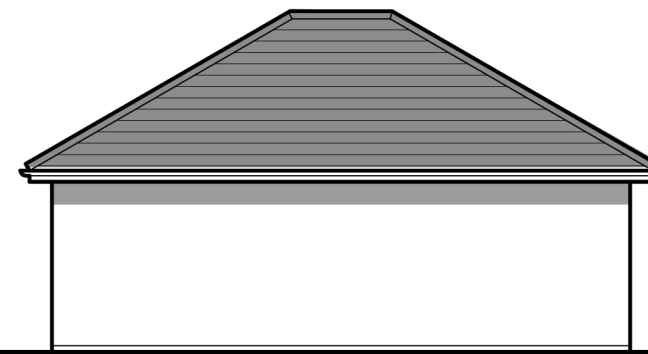

REAR ELEVATION

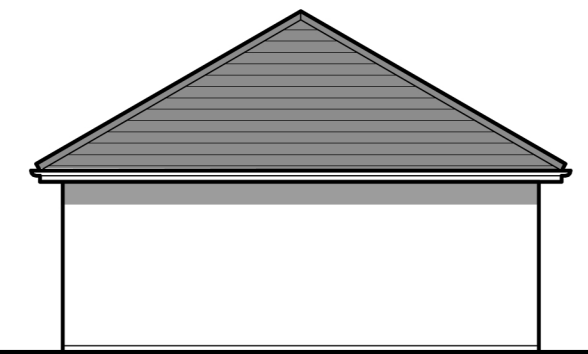


SIDE ELEVATION

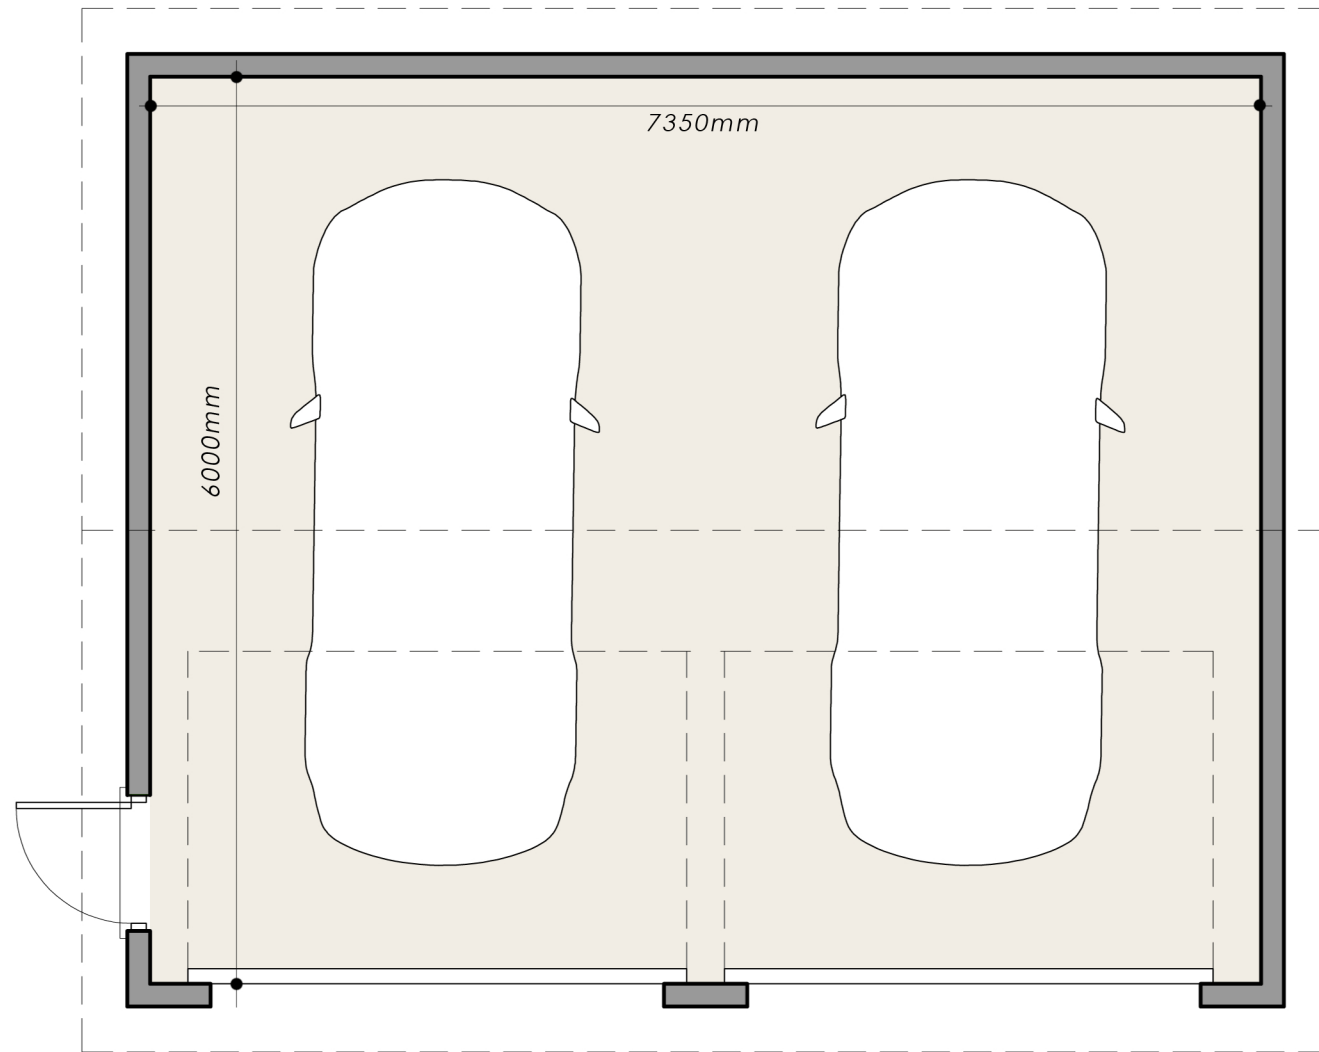


PROPOSED GARAGE FLOOR PLAN

scale 1:50

 

Scale 1:100

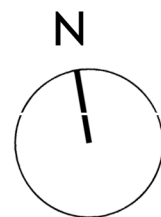

MATERIAL SCHEDULE:

WHITE THROUGH COLOUR RENDER TO EXTERNAL WALLS BY K-REND OR SIMILAR APPROVED

DARK GREY FLAT CONCRETE INTERLOCKING ROOF TILES TO MATCH EXISTING DWELING

INSULATED SECTIONAL AUTO GARAGE DOORS

BLACK UPVC GUTTERS AND FASCIAS & RAINWATER GOODS TO MATCH EXISTING DWELING

UNDERSIDE OF EAVES TO MATCH EXISTING DWELING AT APPROXIMATELY 2300mm FROM F.F.L

MR & MRS COOKSON
 PROPOSED GARAGE FLOOR PLAN & ELEVATIONS
 35 CARR LANE, TARLETON PR4 6DD
SCALE: 1:50 @ A1
DRAWING NUMBER:- 130 / P05
DRAWN BY: J.Kos **DATE:** Aug 23

