




EXISTING FRONT ELEVATION


SCALE 1:50

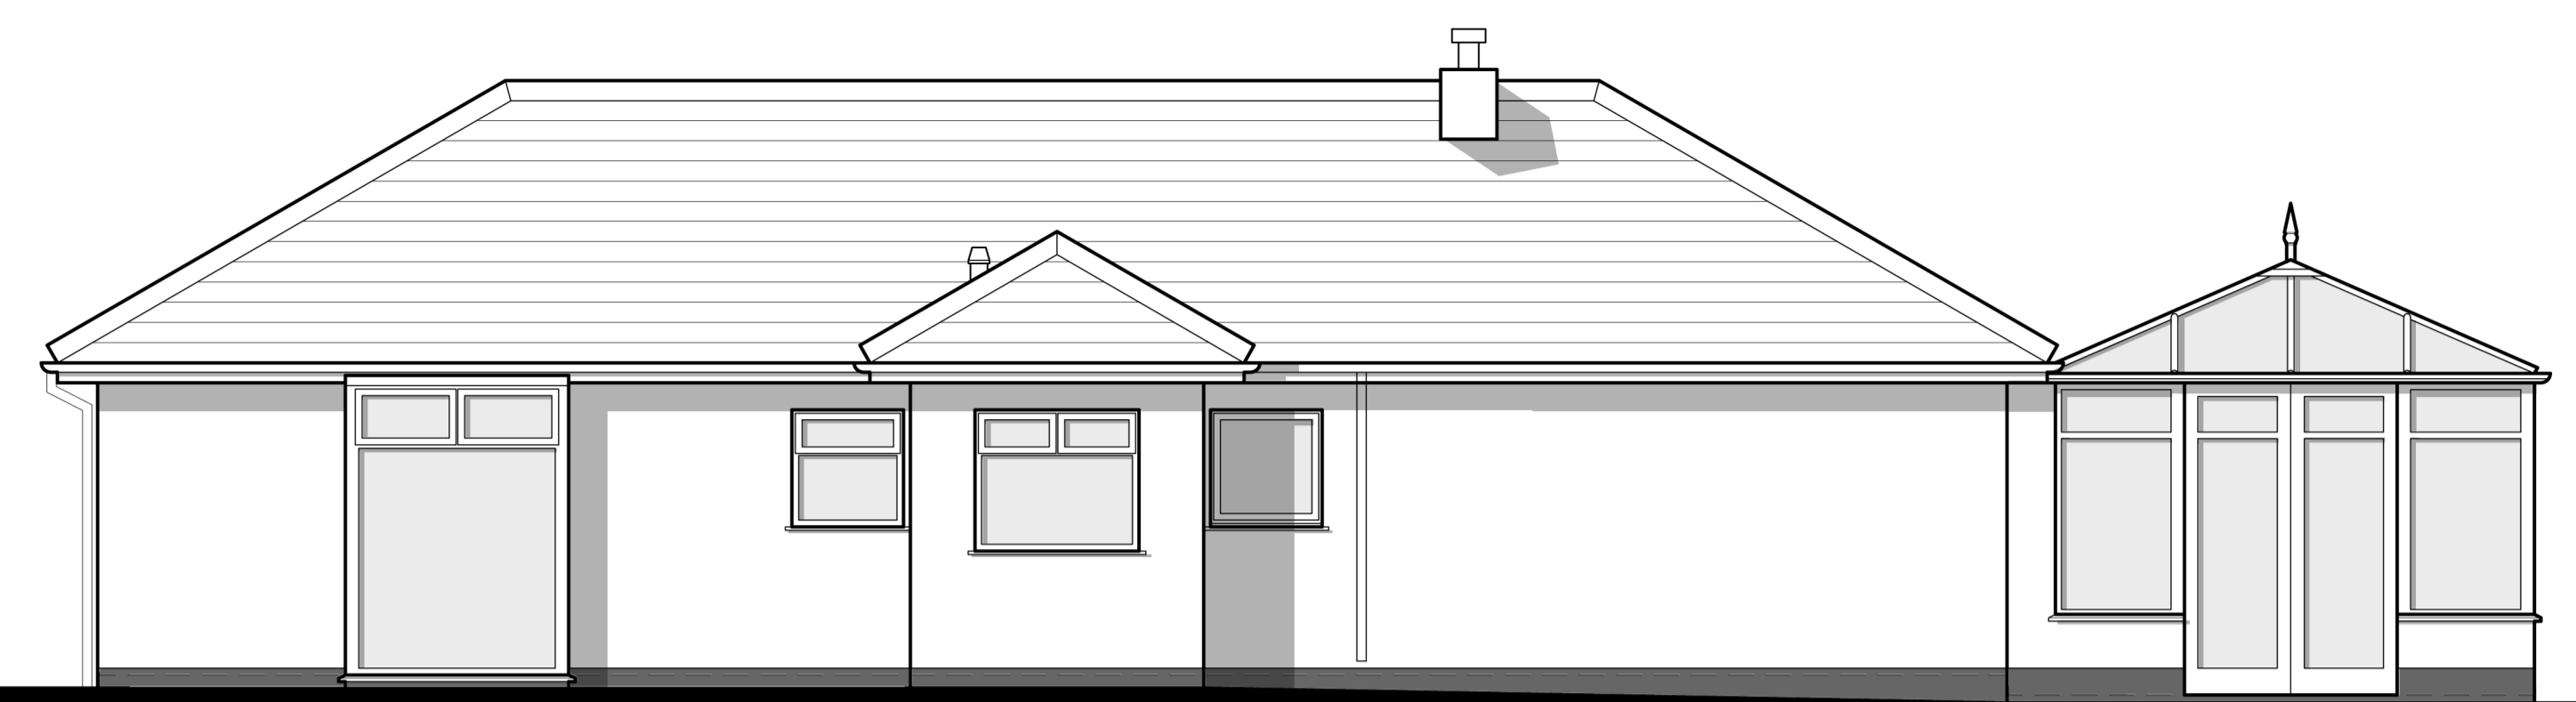

EXISTING REAR ELEVATION

MATERIAL SCHEDULE:

- WHITE /BLACK PAINTED RENDER TO EXTERNAL WALLS
- DARK GREY FLAT CONCRETE INTERLOCKING ROOF TILES
- DOUBLE GLAZED UPVC WINDOWS / DOORS THROUGHOUT
- UPVC WINDOWS / DOORS & ROOF TO CONSERVATORY
- BLACK UPVC GUTTERS AND FASCIAS & RAINWATER GOODS



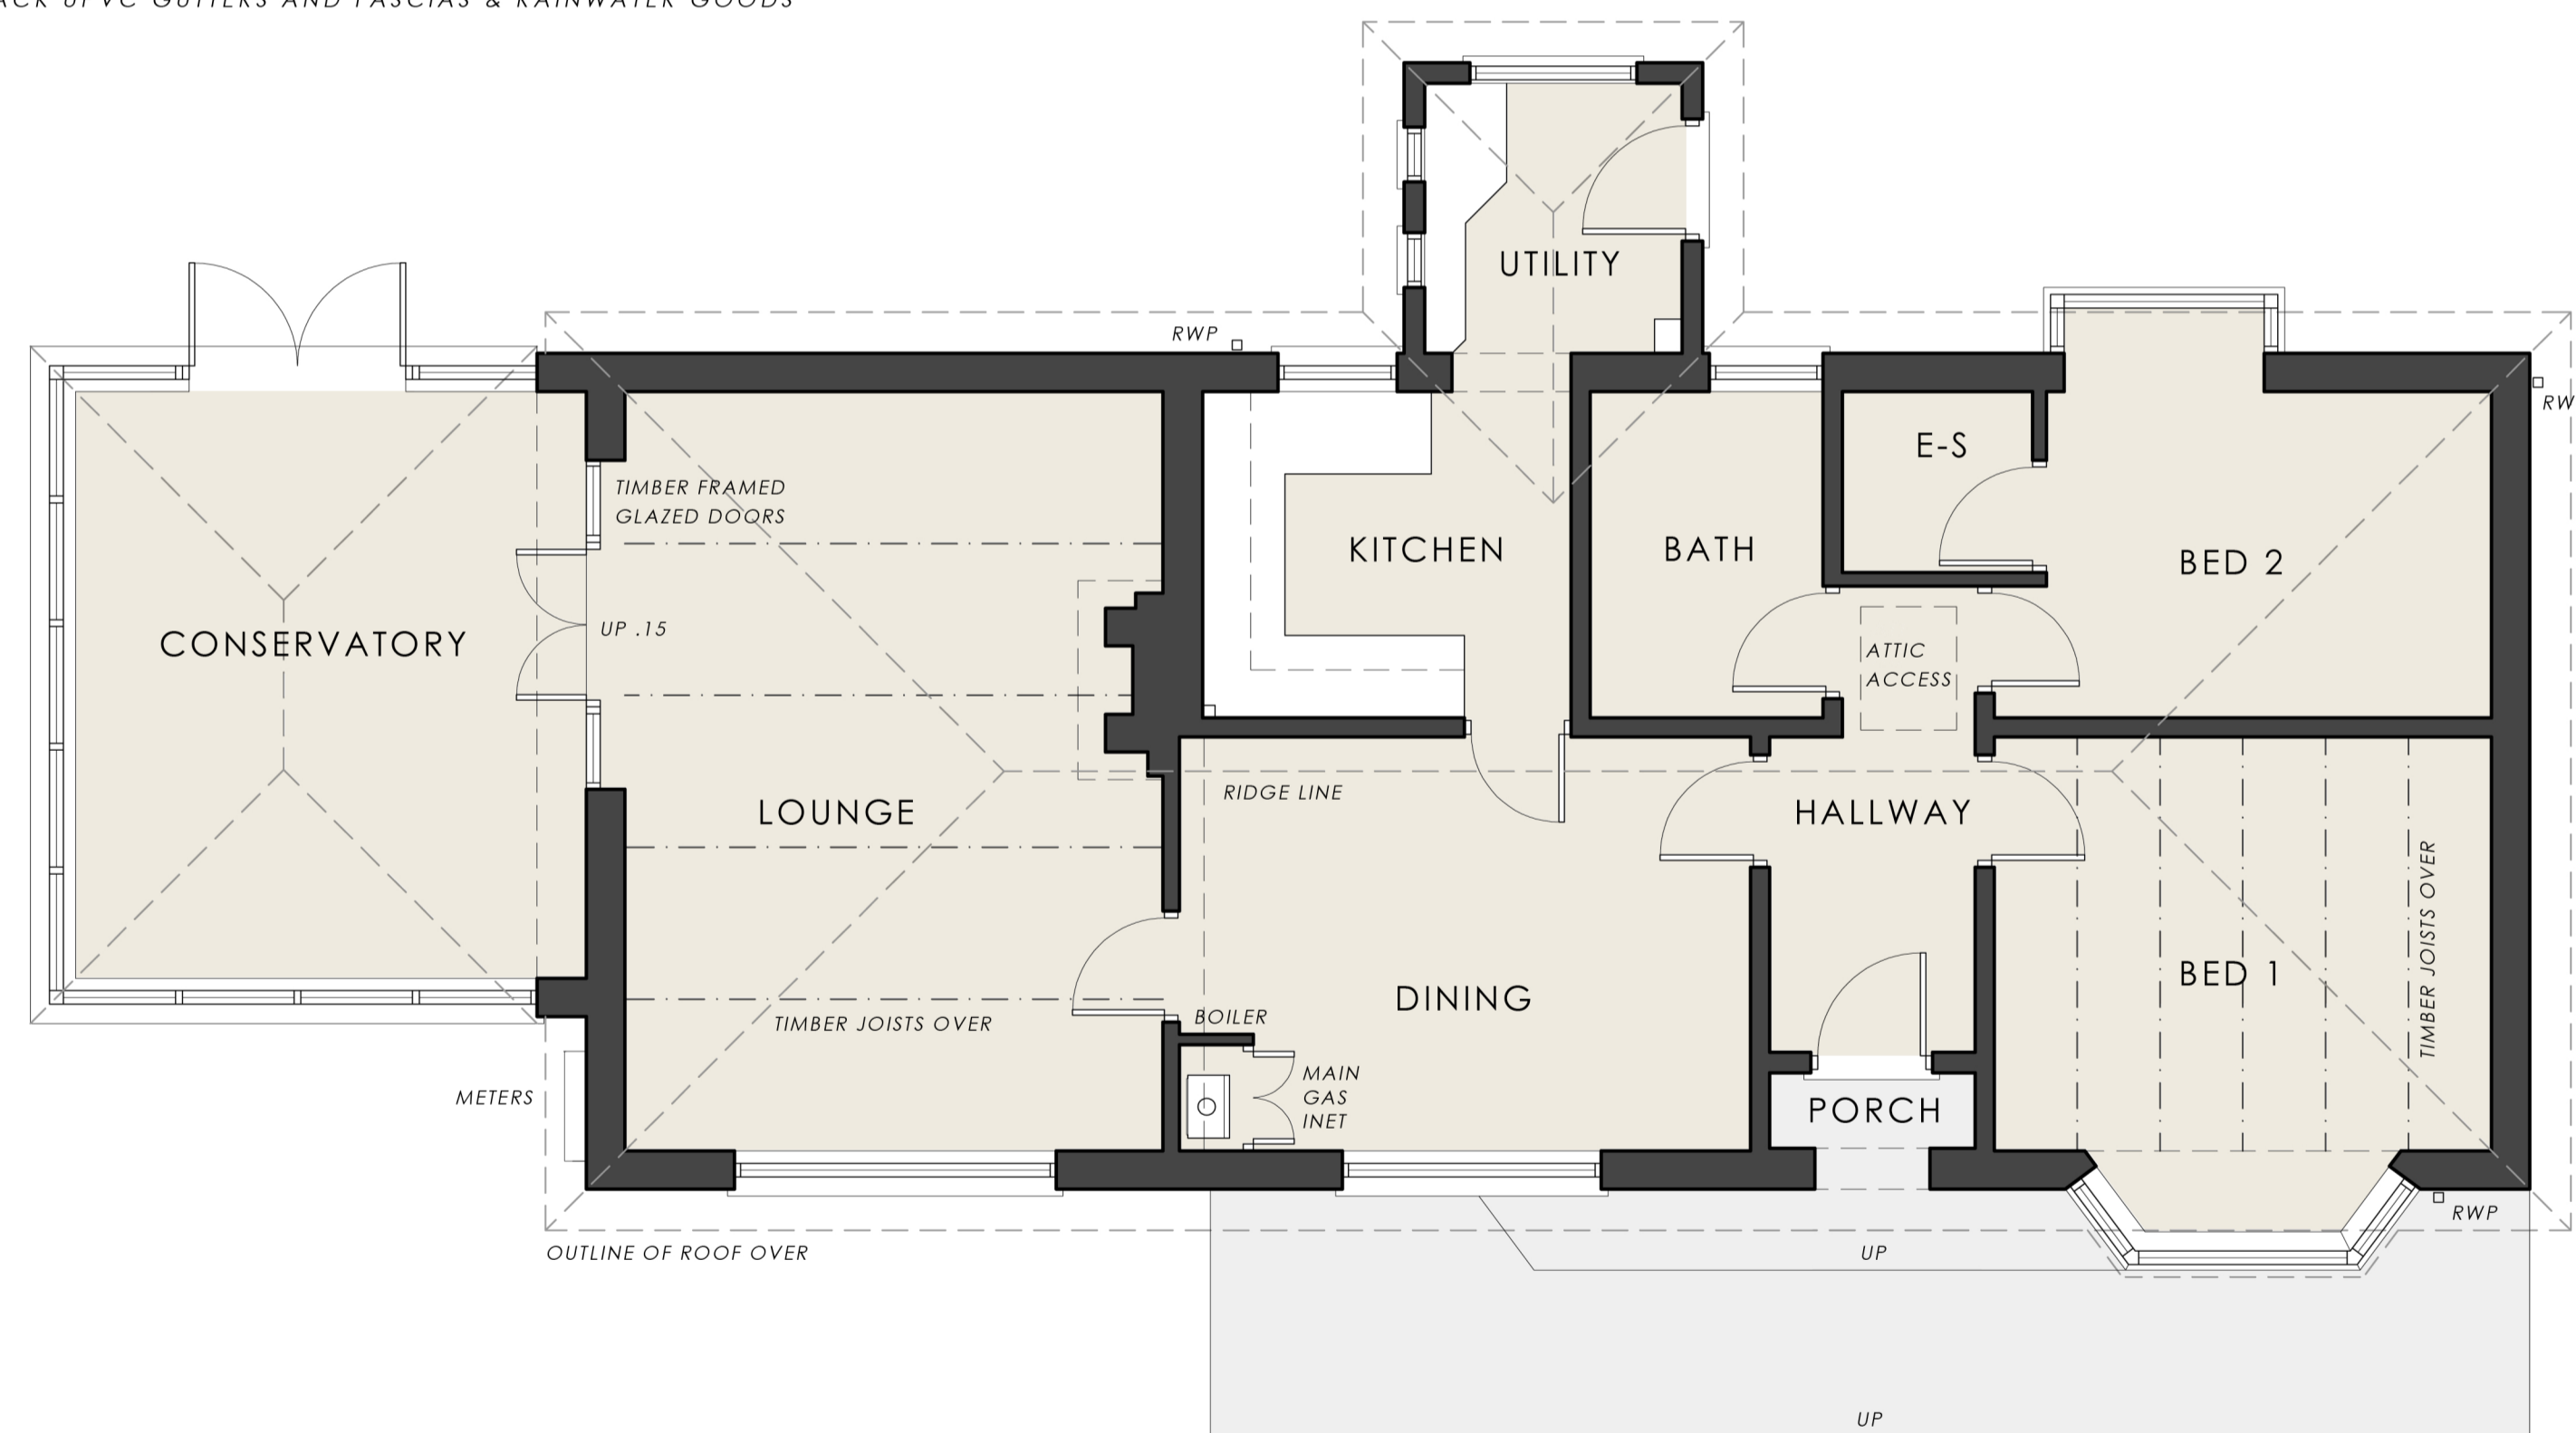


EXISTING GROUND FLOOR PLAN


SCALE 1:50

EXISTING FLOOR AREAS:

GROUND FLOOR - 97m² / 1'044 ft²
 TOTAL FLOOR AREAS - 97² / 1'044 ft² approx.

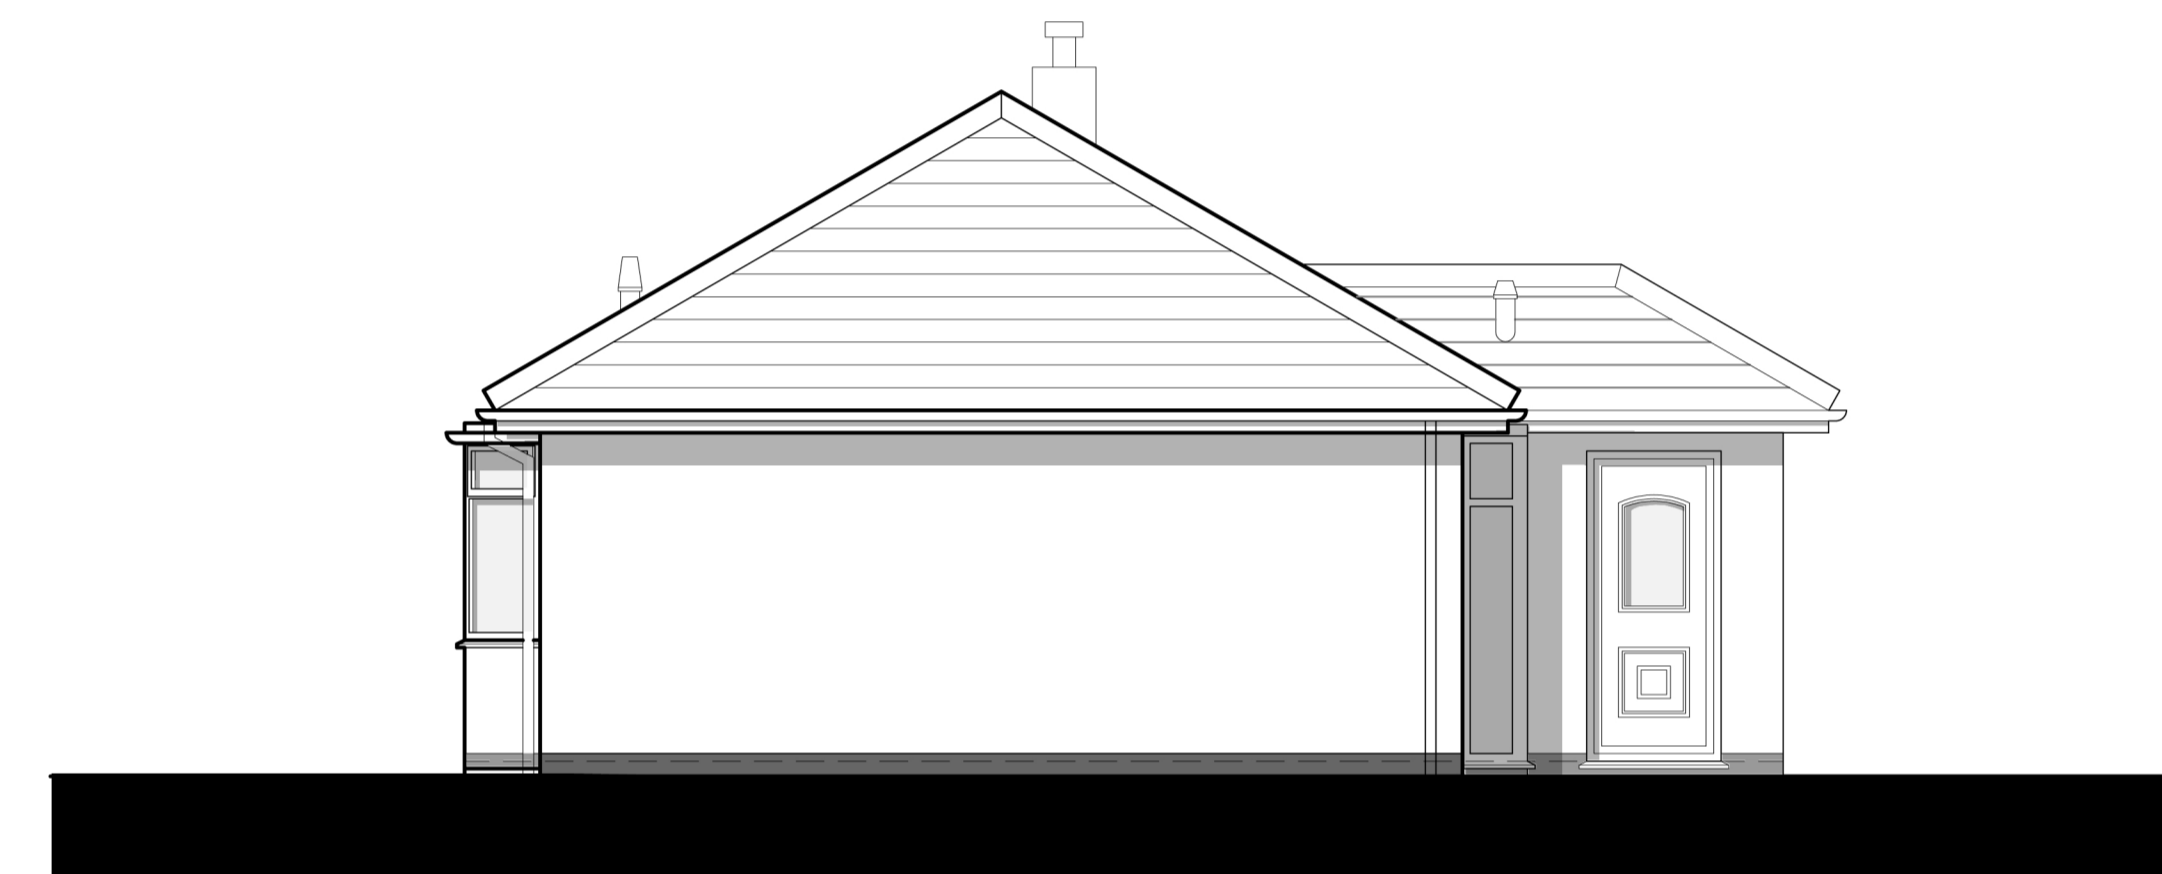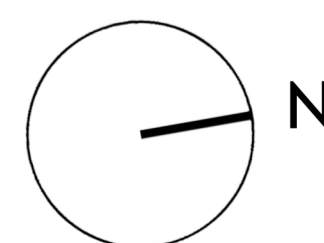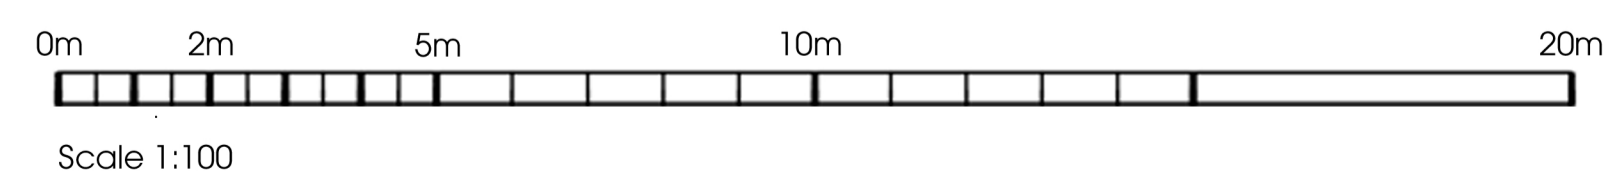

EXISTING SIDE ELEVATION

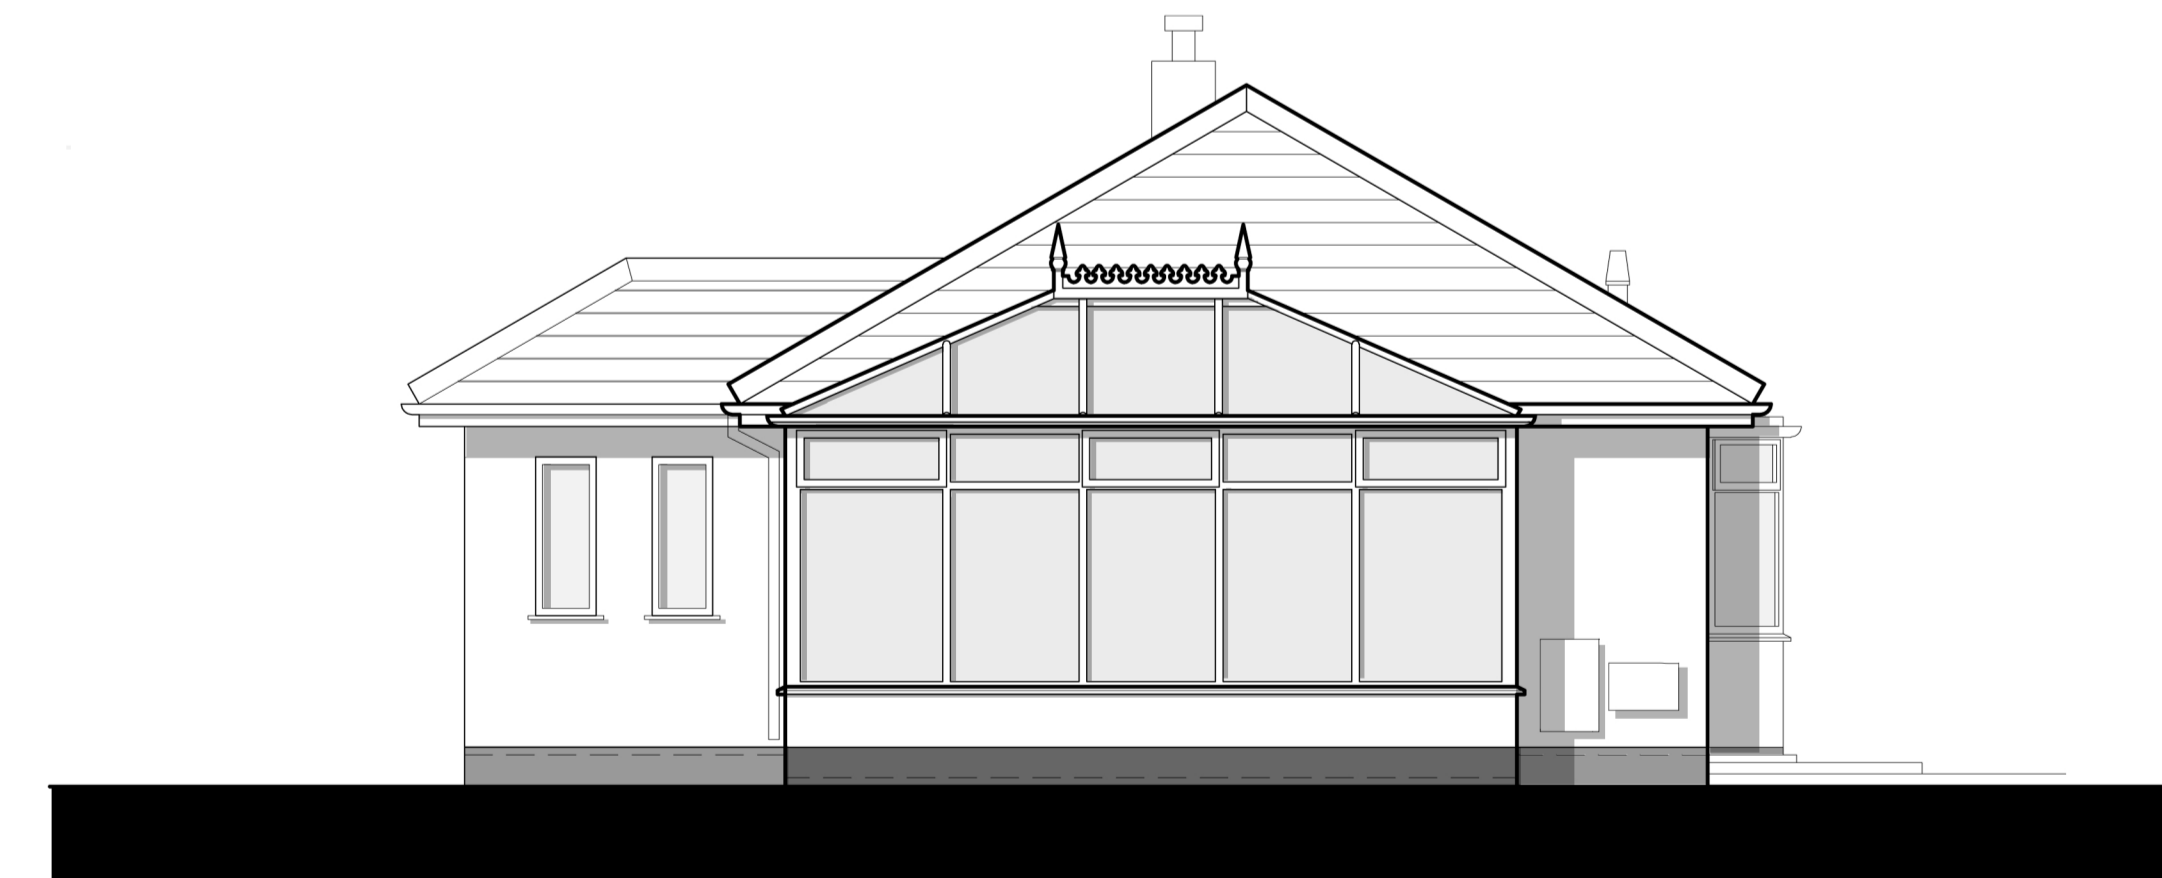

EXISTING SIDE ELEVATION

REVISIONS -

MR & MRS COOKSON
 EXISTING FLOOR PLANS & ELEVATIONS
 35 CARR LANE, TARLETON PR4 6DD
 SCALE: 1:50 @ A1
 DRAWING NUMBER:- 130 / E02
 DRAWN BY: J.Kos DATE: Aug 23

KOS ARCHITECTS