





**EXISTING SITE PLAN**

scale 1:500

 

Scale 1:100

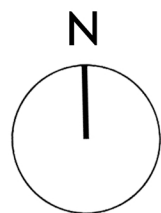

**EXISTING LOCATION PLAN**

scale 1:1250

**MR & MRS COOKSON**

EXISTING SITE PLAN

35 CARR LANE, TARLETON PR4 6DD

SCALE: 1:50 @ A1

DRAWING NUMBER: 130 / E01

DRAWN BY: J.Kos DATE: Aug 23

