




Front Elevation

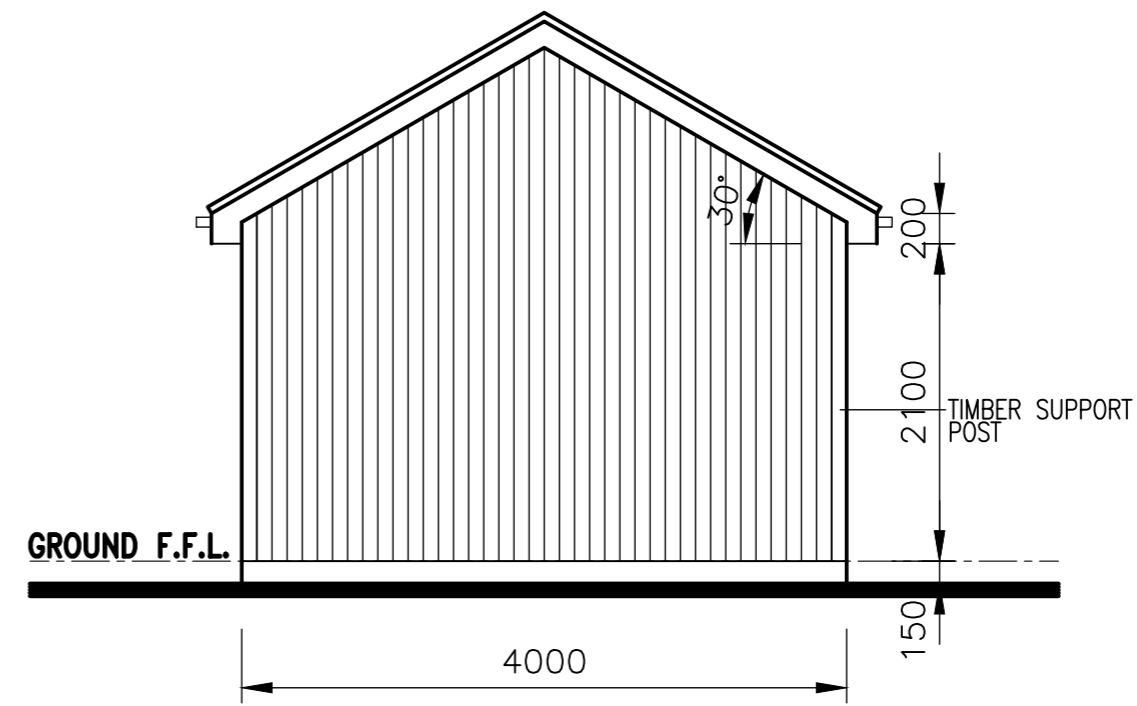


Side Elevation

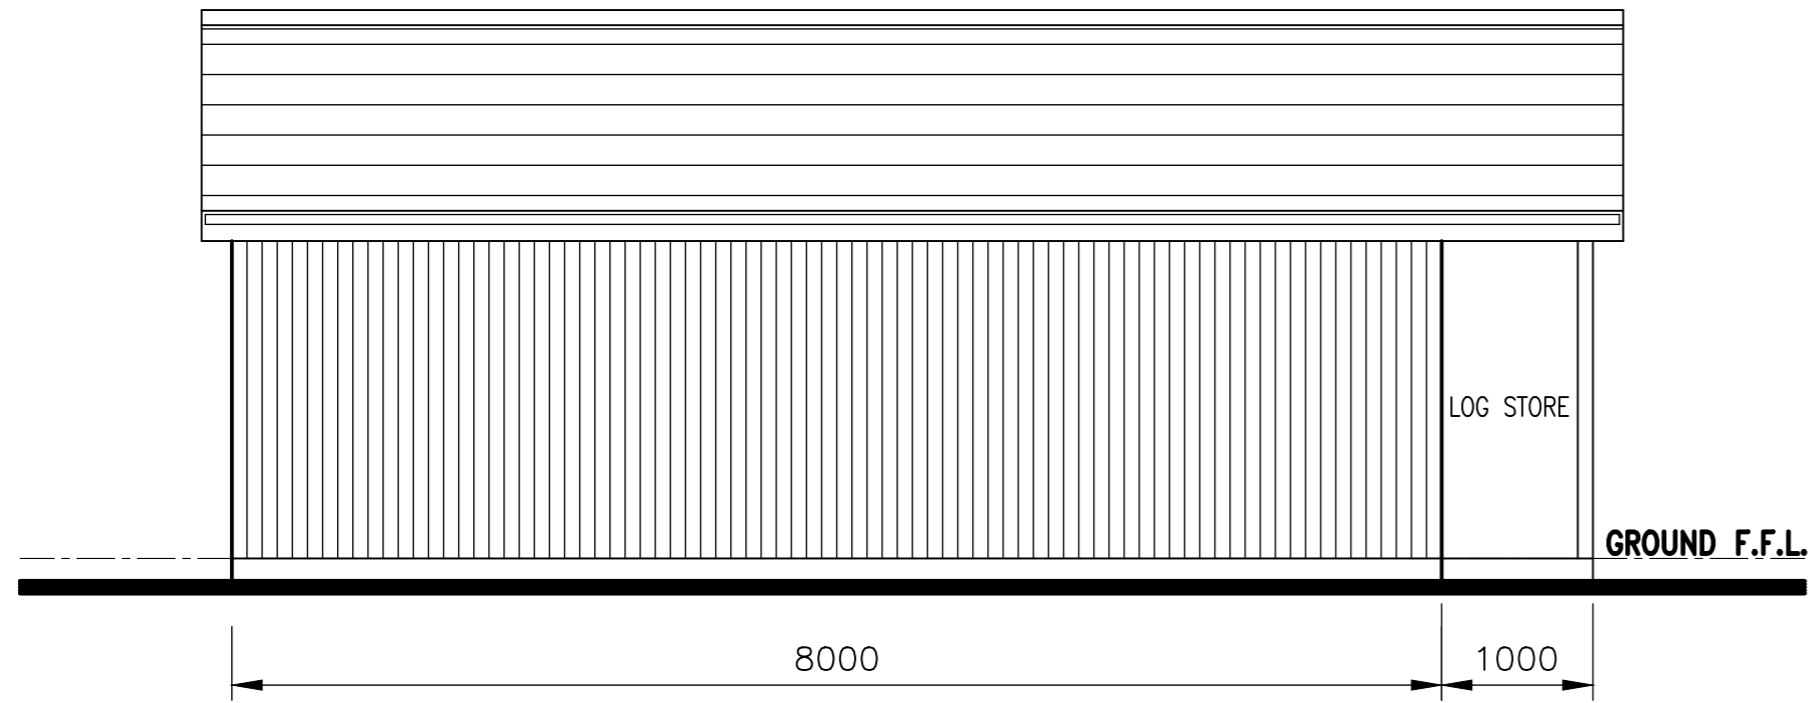

Rear Elevation

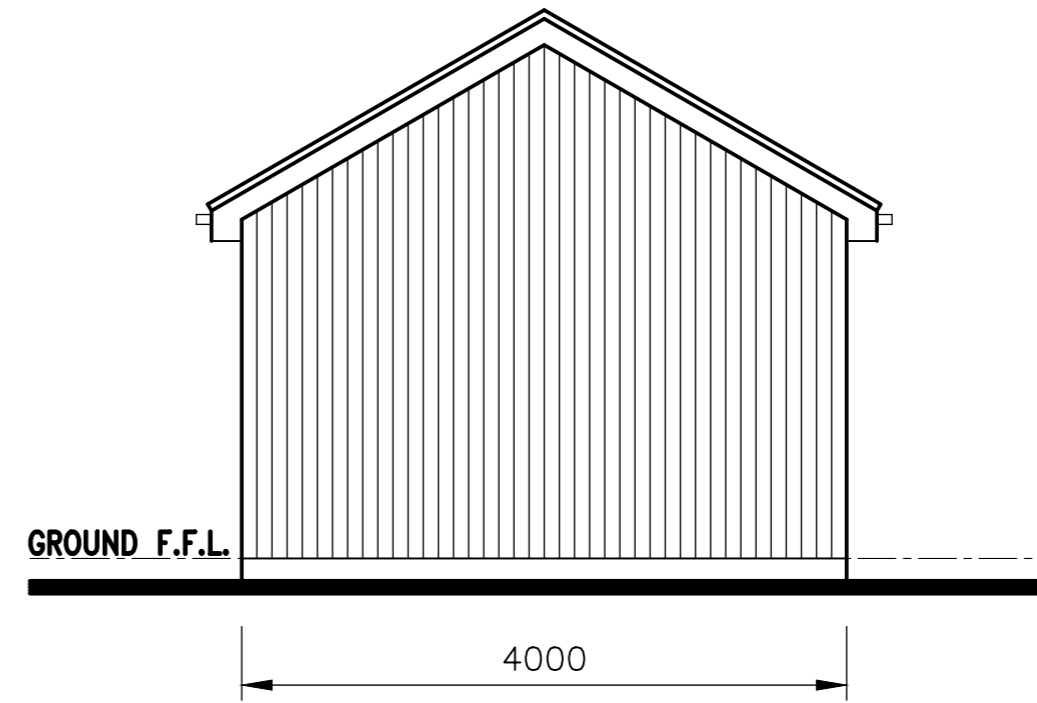

Side Elevation

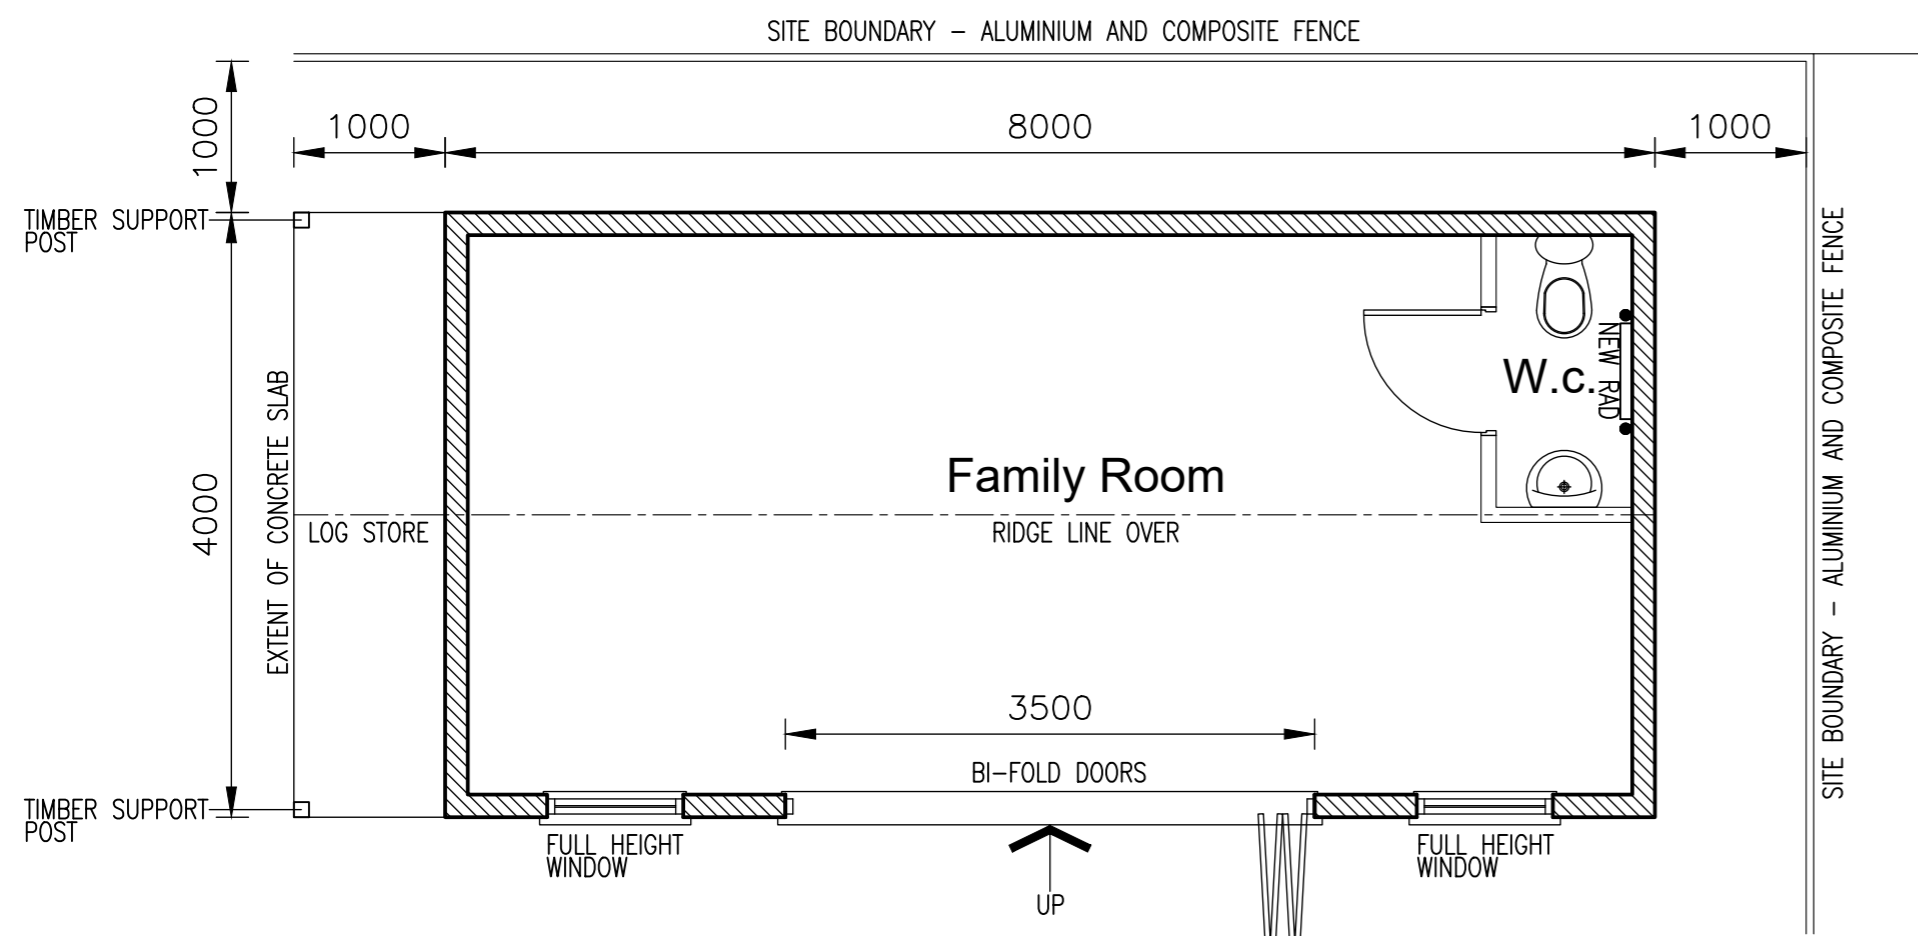

Ground Floor Plan



Rev.	Description	By	Date
Project Mr Paul Earl 4, Manor House Drive Up Holland Skelmersdale, Lancashire WN8 9QZ		Drawing Title Proposed Layouts	
Drawing No. EARL/04		Rev.	
1. Figured dimensions to be followed in preference to scale. 2. All dimensions to be checked on site prior to the commencement of any work. Any discrepancies to be reported immediately & resolved prior to work commencing. 3. This drawing is the copyright of Mr Paul Erskine and may not be copied or used without prior consent.		Drawn by P.E.	Scale 1:50
		Date Feb '24	