


Front Elevation...


0m 1m 2m 3m 4m 5m 6m 7m 8m 9m 10m
Scale 1:100

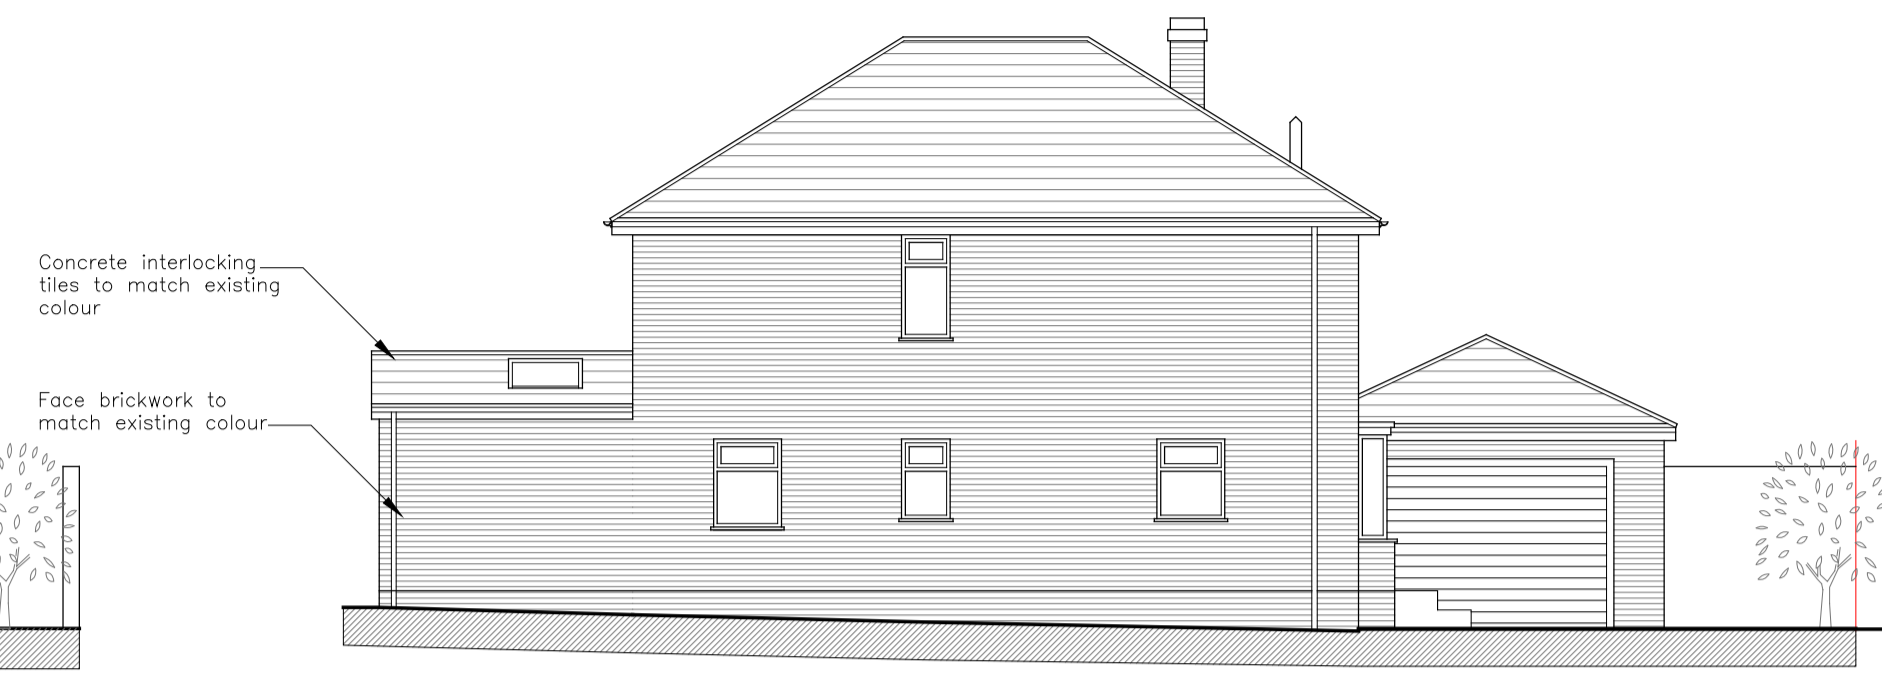

Left Side Elevation...



Rear Elevation...

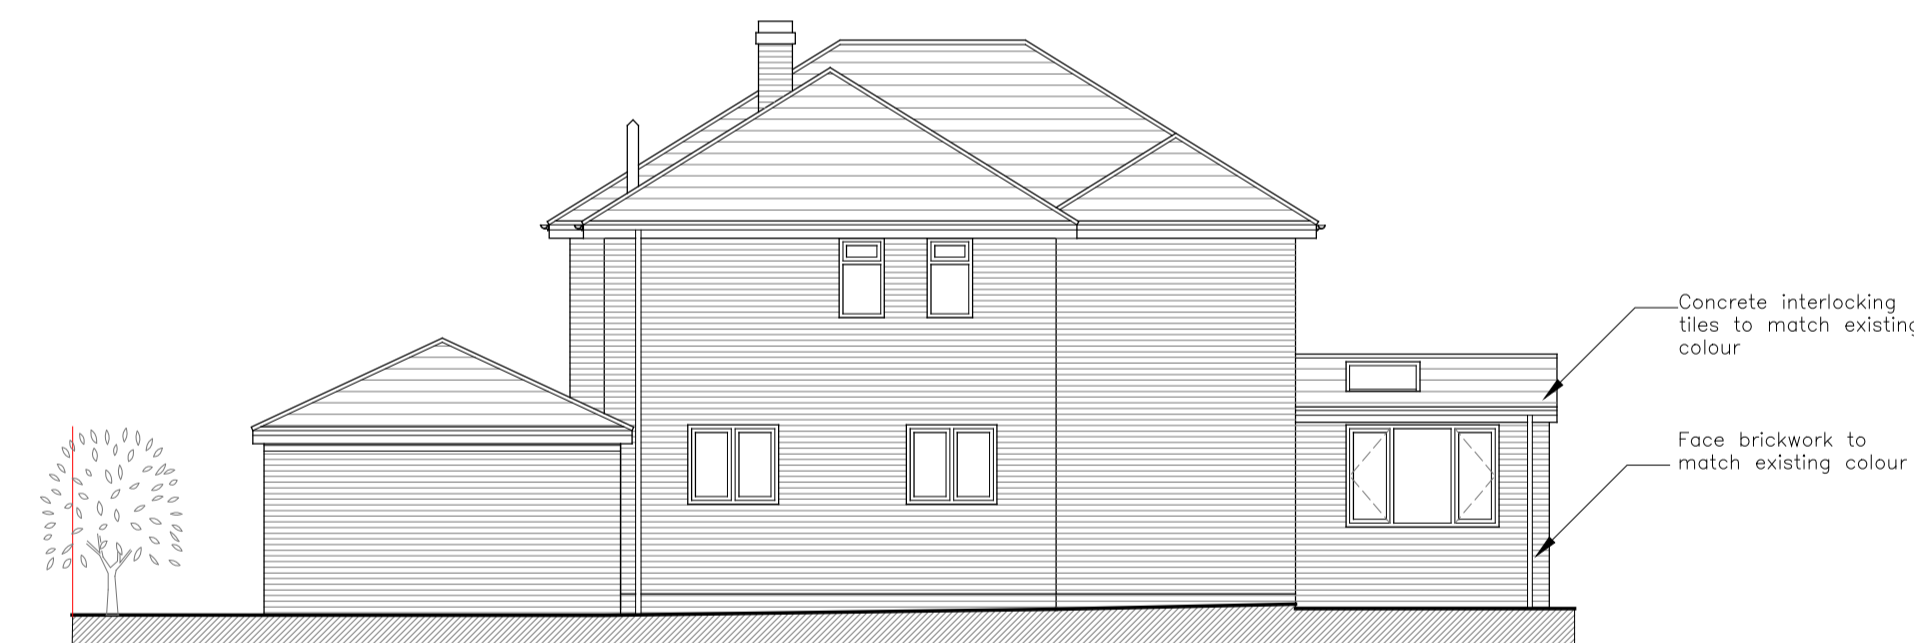

Right Side Elevation...

revision date amendment initials

HARRINGTONS
2006

building design consultants

48A Hollybush Lane, Sevenoaks, Kent, TN13 3TL tel: 01732 742200
email: info@harringtons2006.co.uk

project client:
proposed development at... Mr and Mrs Scott

5 Copse Bank
Seal
Sevenoaks
Kent TN15 0DE

drawing title date: Jan 2024 drawn: import
PLANNING....

Elevations as proposed scale: 1:100 @A1

drawing no.

23/1664/06A