


First Floor Plan...

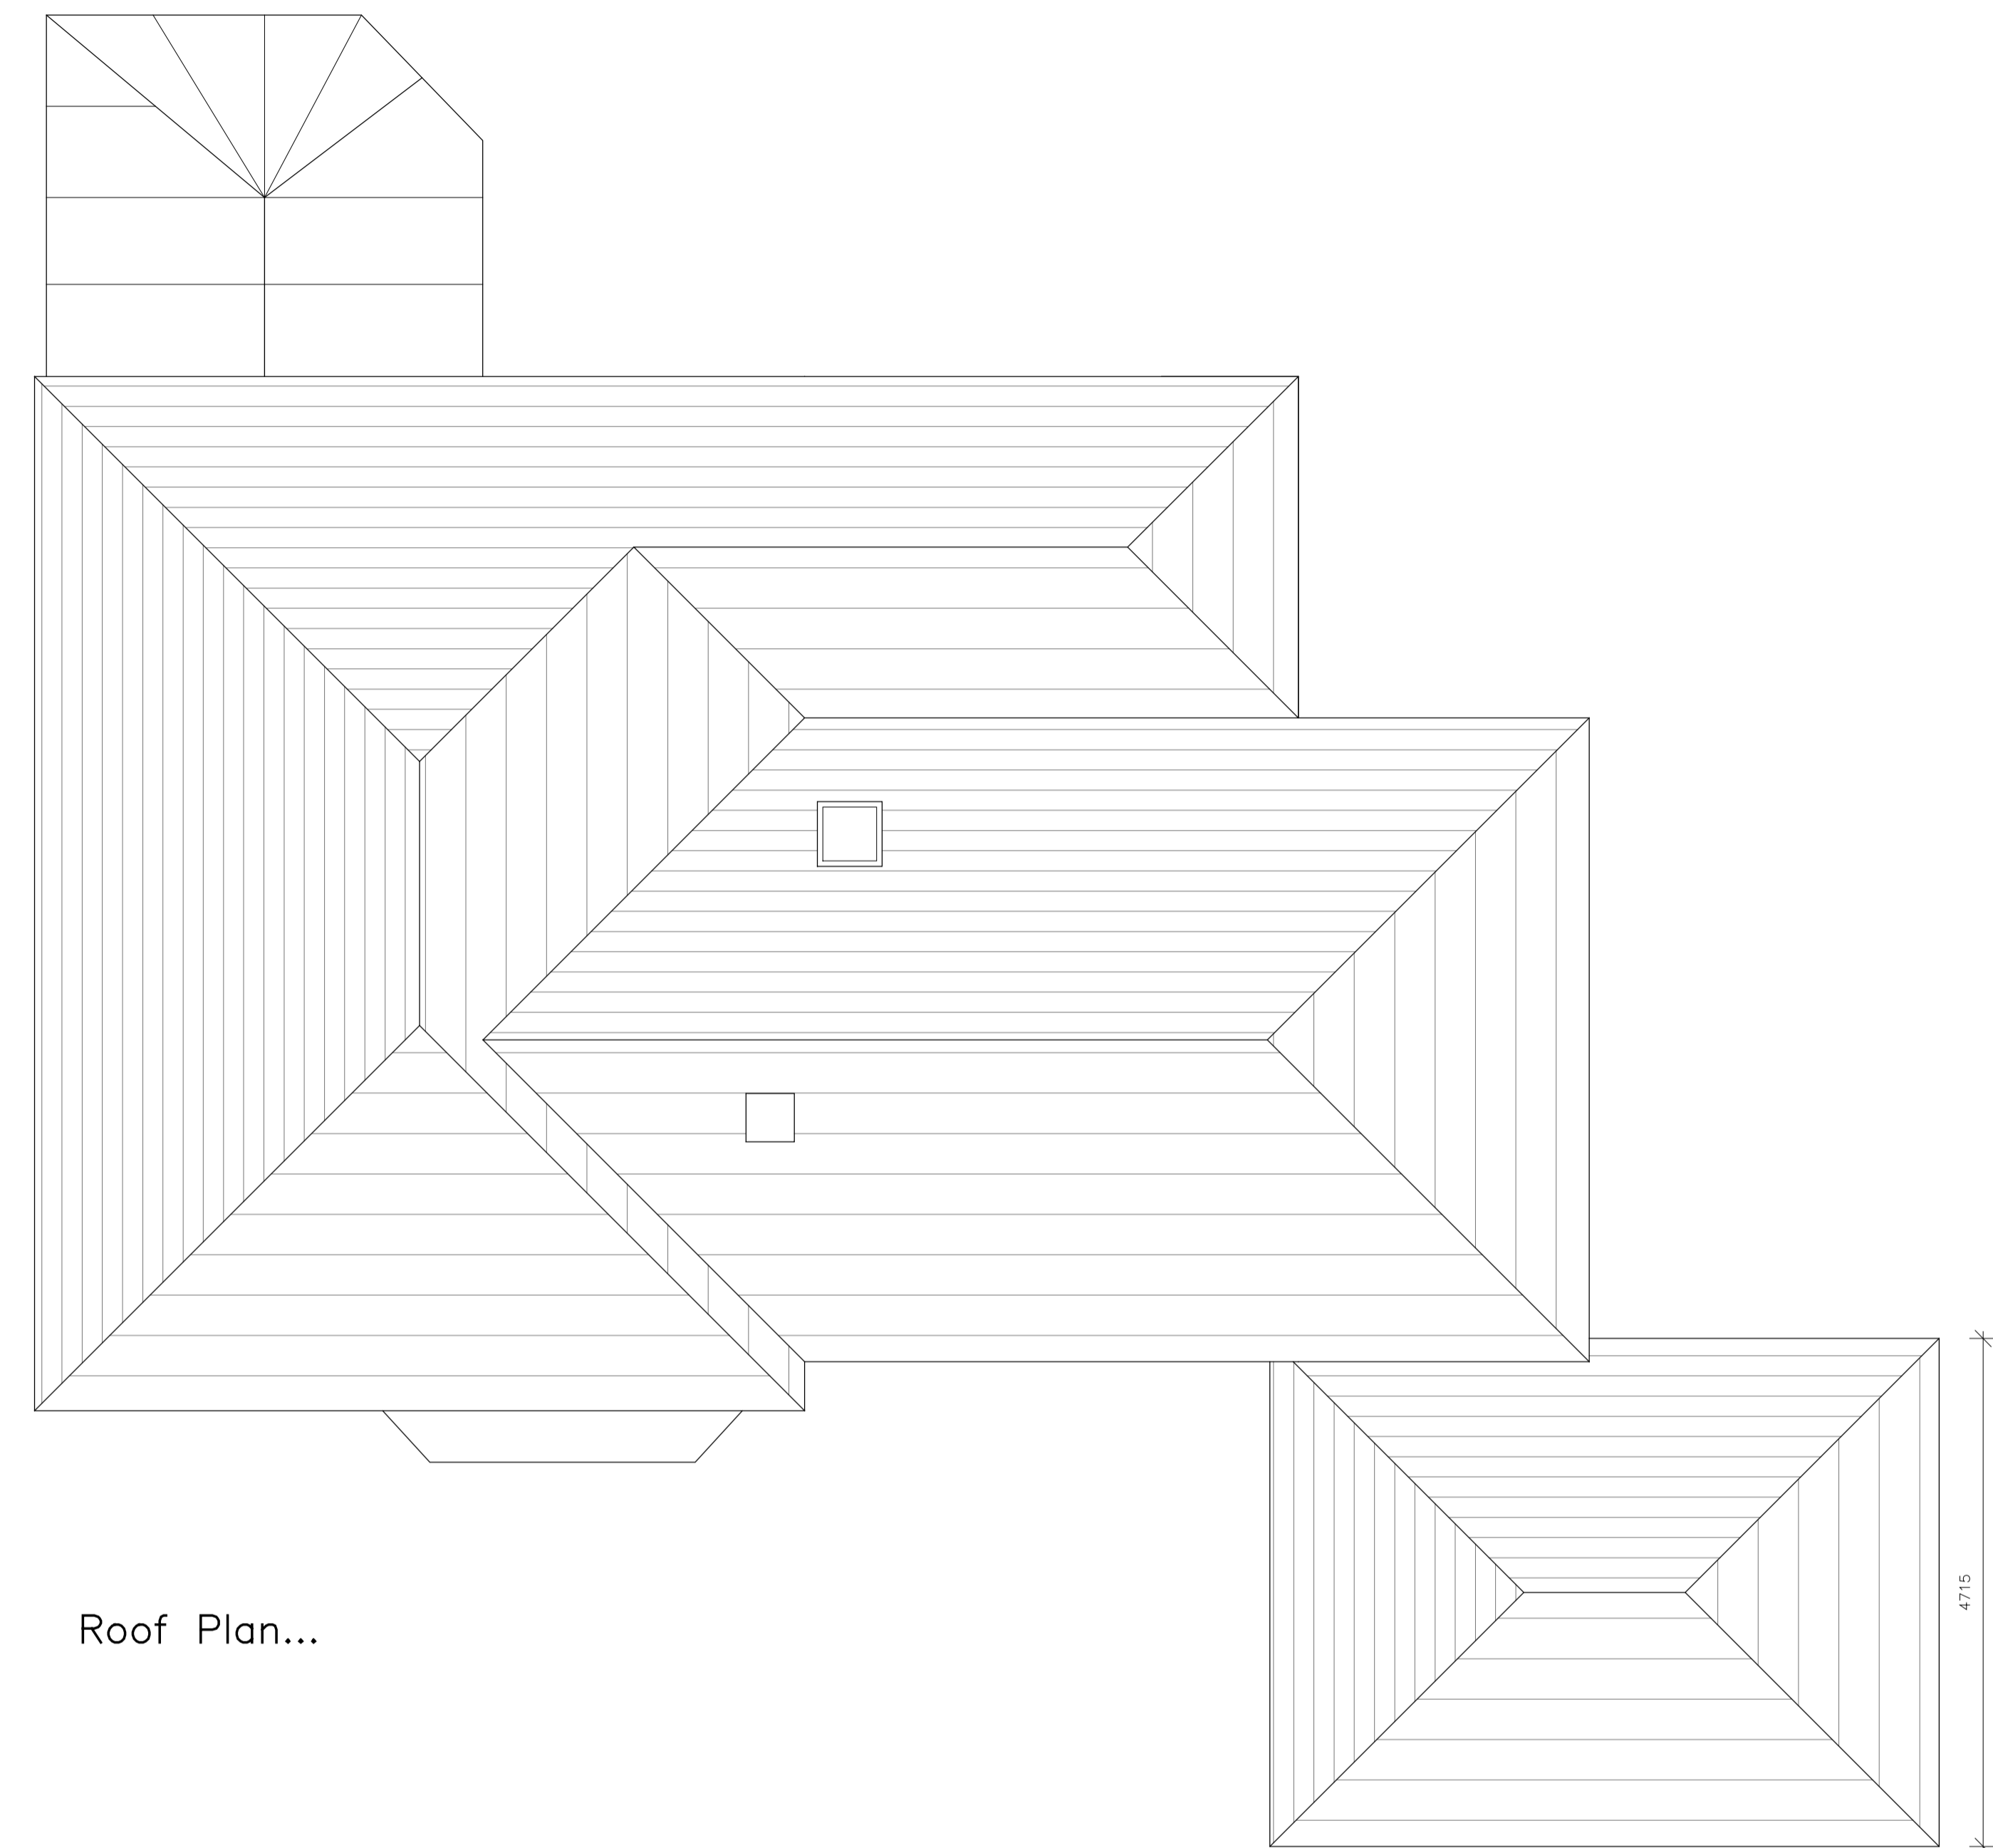

Roof Plan...

revision	date	amendment	initials
----------	------	-----------	----------

HARRINGTONS

2006
building design consultants

48A Hollybush Lane, Sevenoaks, Kent, TN13 3TL. tel: 01732 742200
email: info@harringtons2006.co.uk

project: proposed development at... client: Mr and Mrs Scott

5 Copse Bank
Seal
Sevenoaks
Kent TN15 0DE

drawing title: PLANNING.... date: Jan 2024 drawn: import

Plans as existing first and roof scale: 1:50 @A1 drawing no.

23/1664/02