


First Floor Plan...

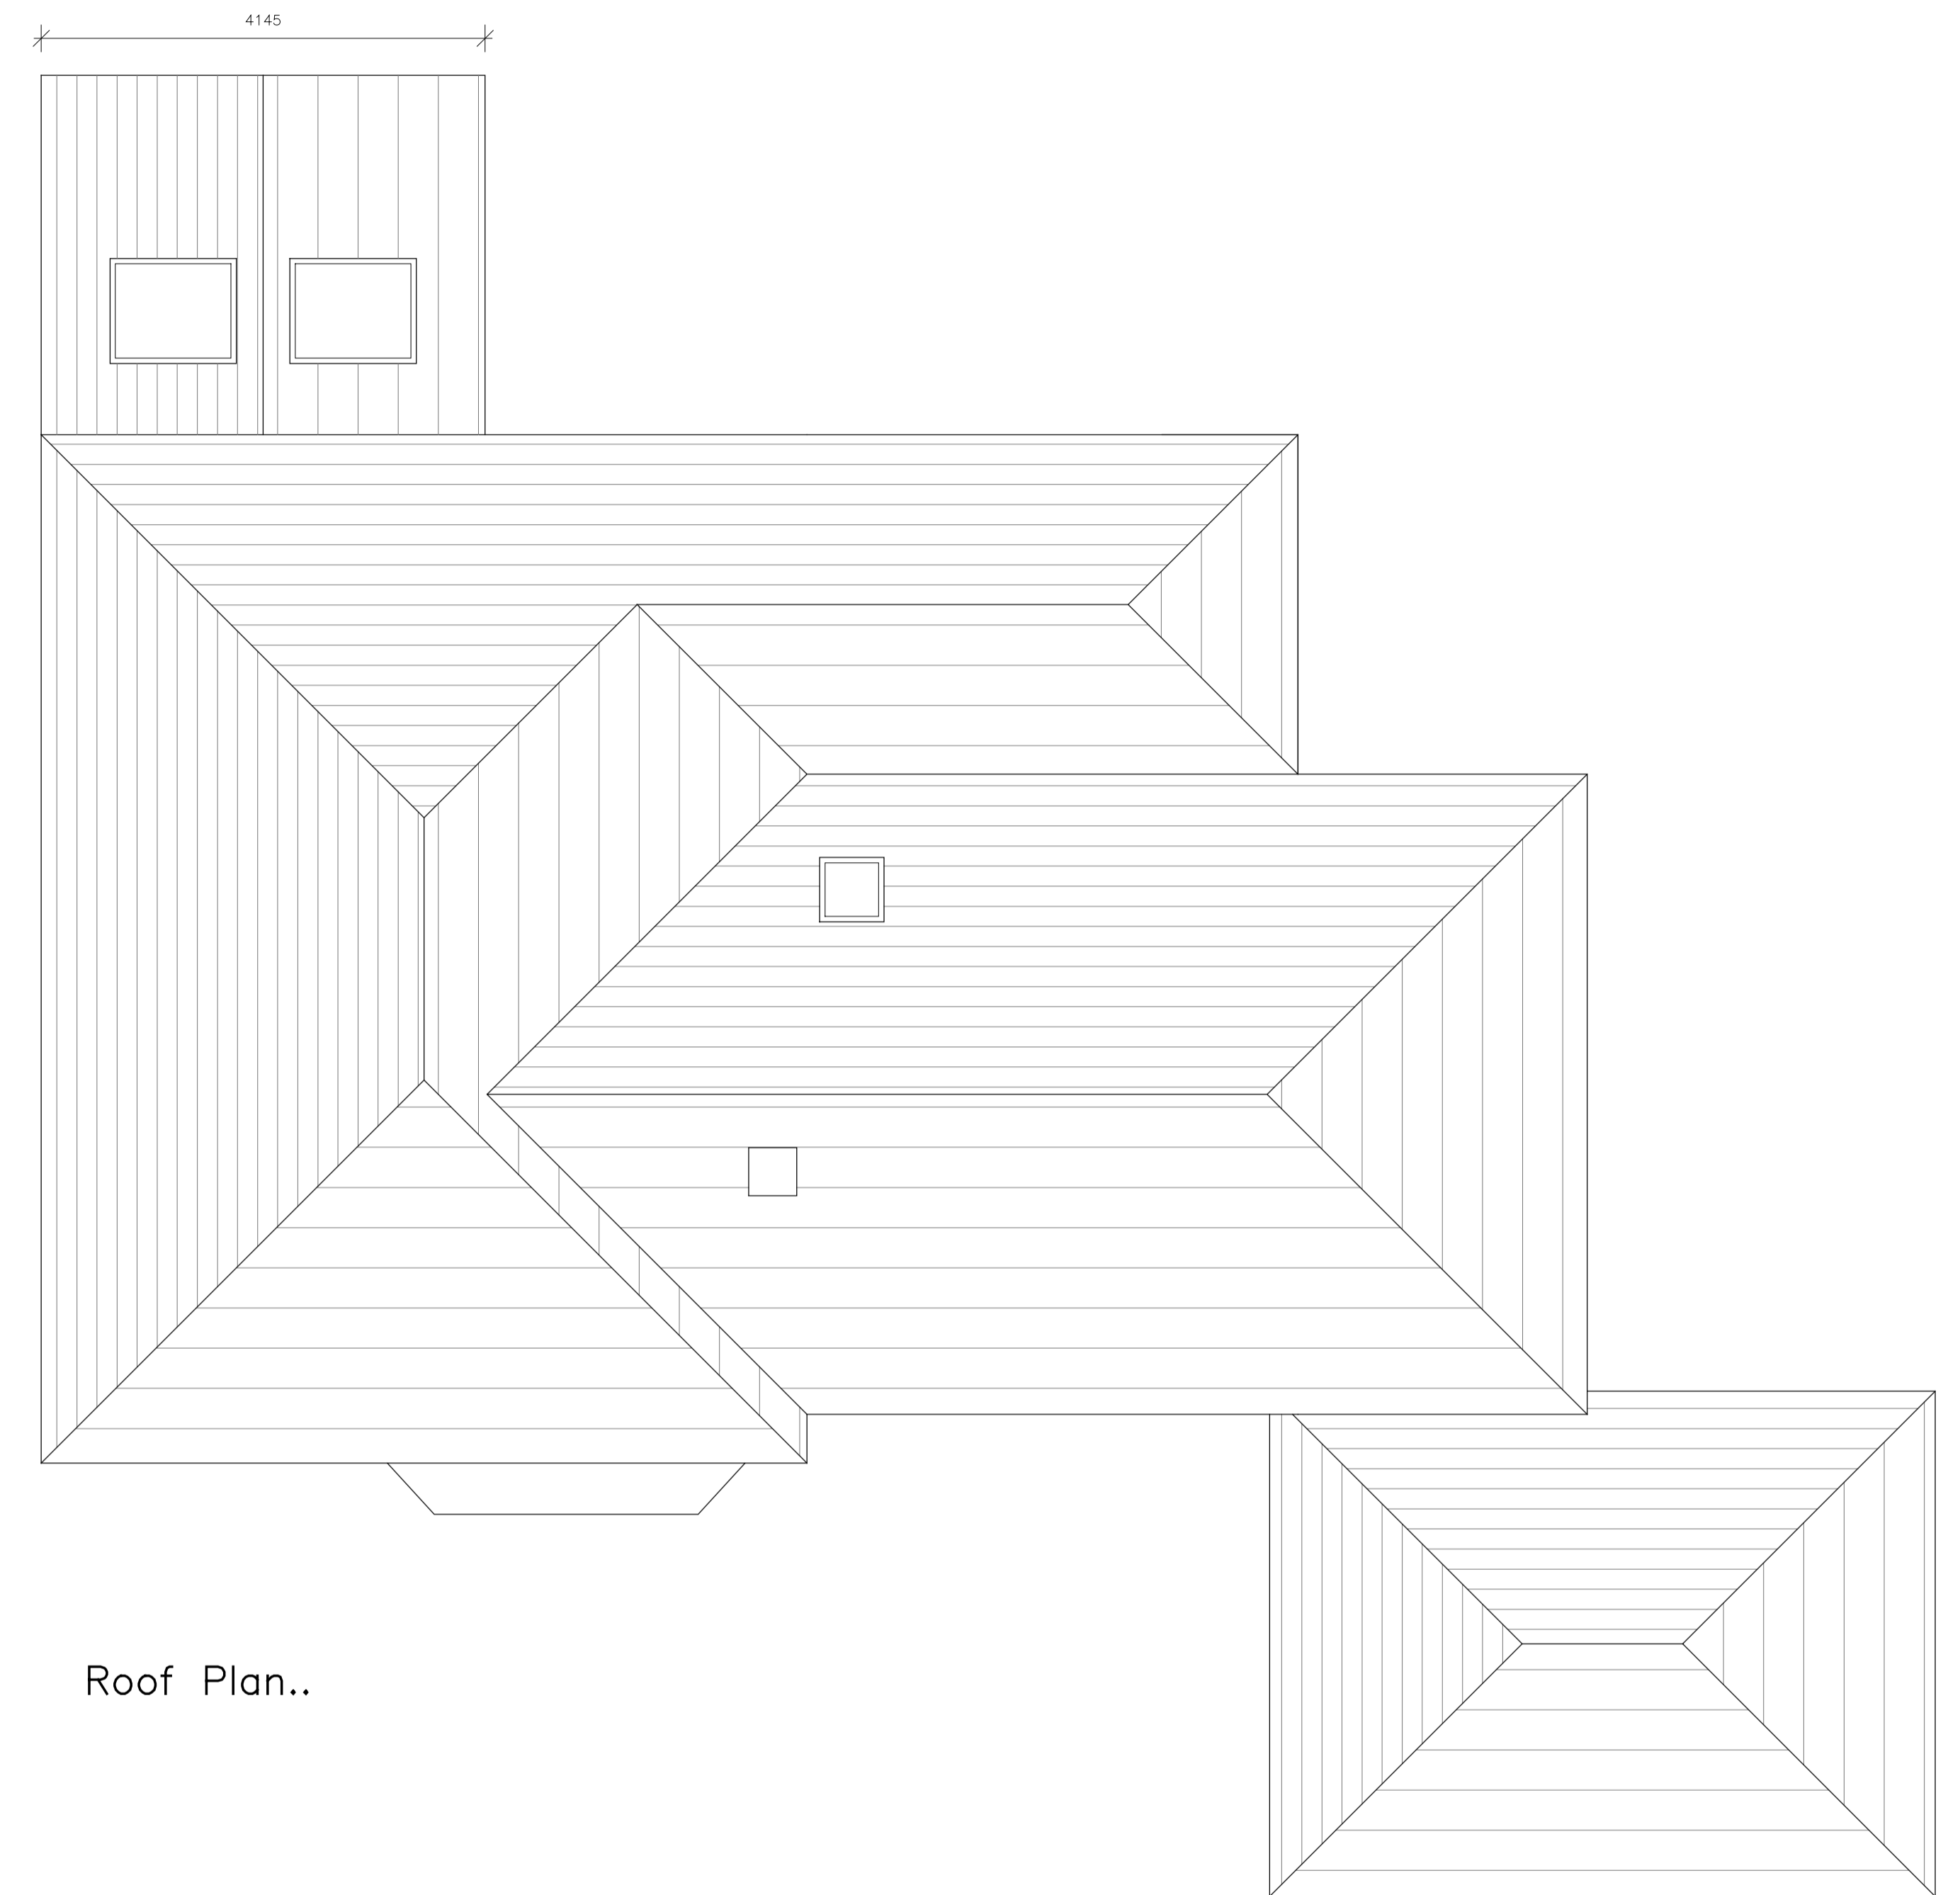

Roof Plan..

revision	date	amendment	initials
----------	------	-----------	----------

# HARRINGTONS

2006  
building design consultants

48A Hollybush Lane, Sevenoaks, Kent, TN13 3TL tel: 01732 742200  
email: info@harringtons2006.co.uk

project	client:
proposed development at...	Mr and Mrs Scott

5 Copse Bank  
Seal  
Sevenoaks  
Kent TN15 0DE

drawing title	date:	Jan 2024	drawn:	import
PLANNING....	scale:	1:50 @A1		

Plans as proposed	drawing no.
first and roof	

23/1664/05