



Front Elevation...

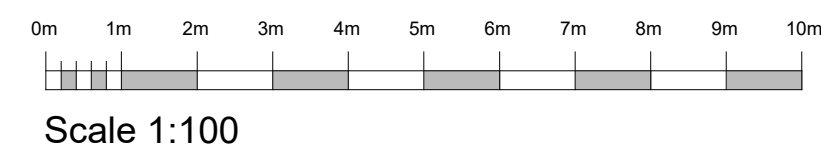

Left Side Elevation...



Rear Elevation...

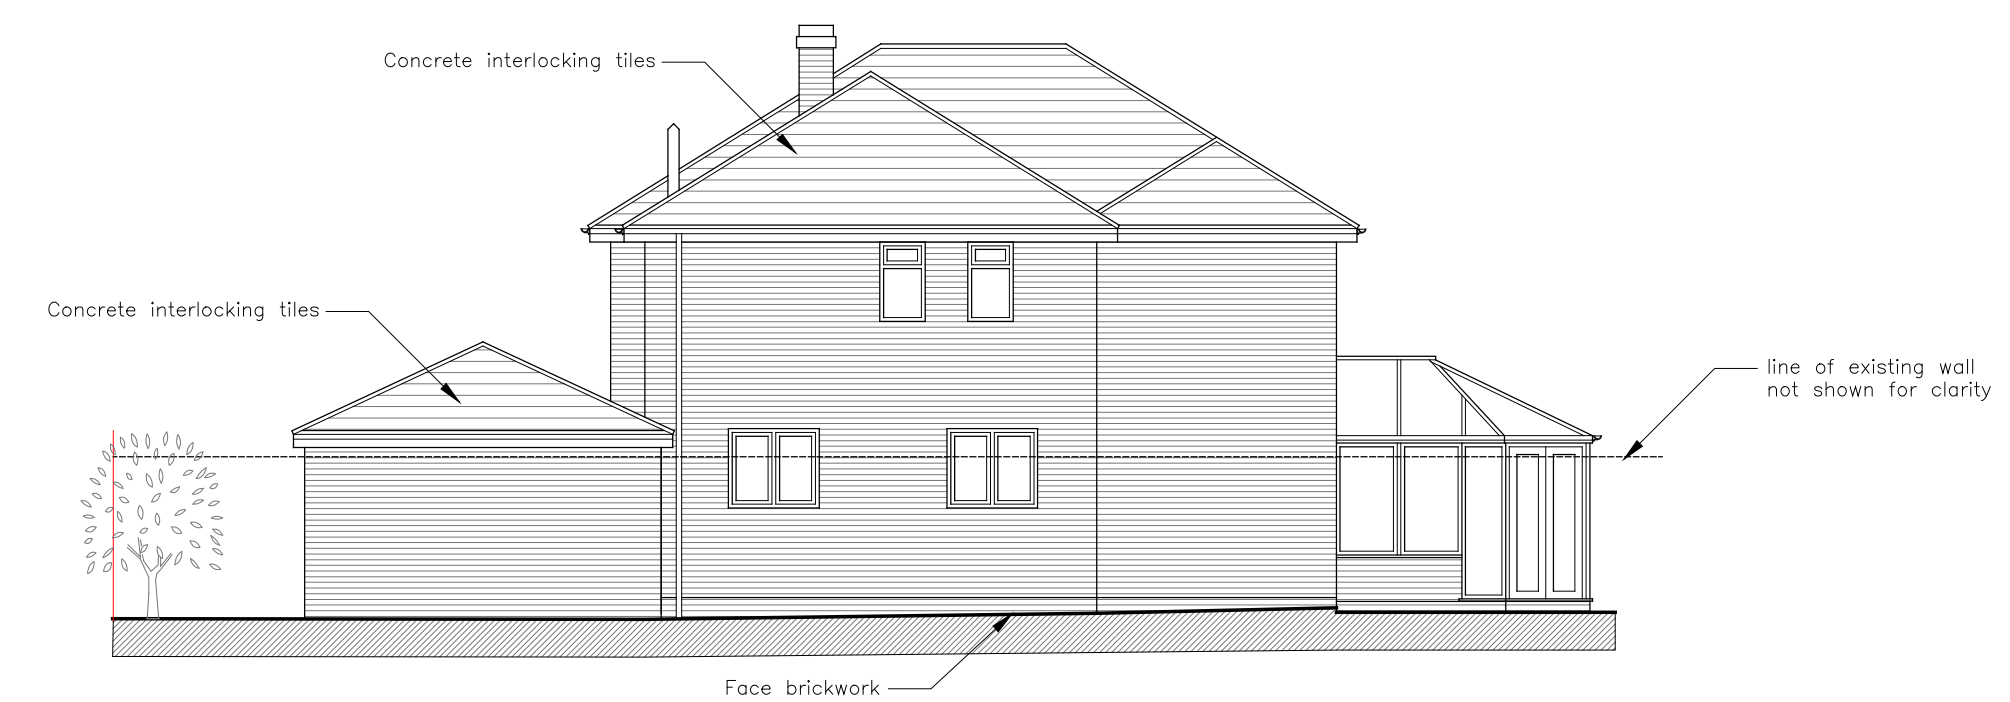

Right Side Elevation...

revision	date	amendment	initials
----------	------	-----------	----------

**HARRINGTONS**  
2006

building design consultants

48A Hollybush Lane, Sevenoaks, Kent, TN13 3TL tel: 01732 742200  
email: info@harringtons2006.co.uk

project	client:
proposed development at...	Mr and Mrs Scott

5 Cope Bank  
Seal  
Sevenoaks  
Kent TN15 0DE

drawing title	date:	Jan 2024	drawn:	import
PLANNING....	scale:	1:100 @A1		

Elevations as existing

drawing no.

23/1664/03