




Front Elevation...

 

Scale 1:100

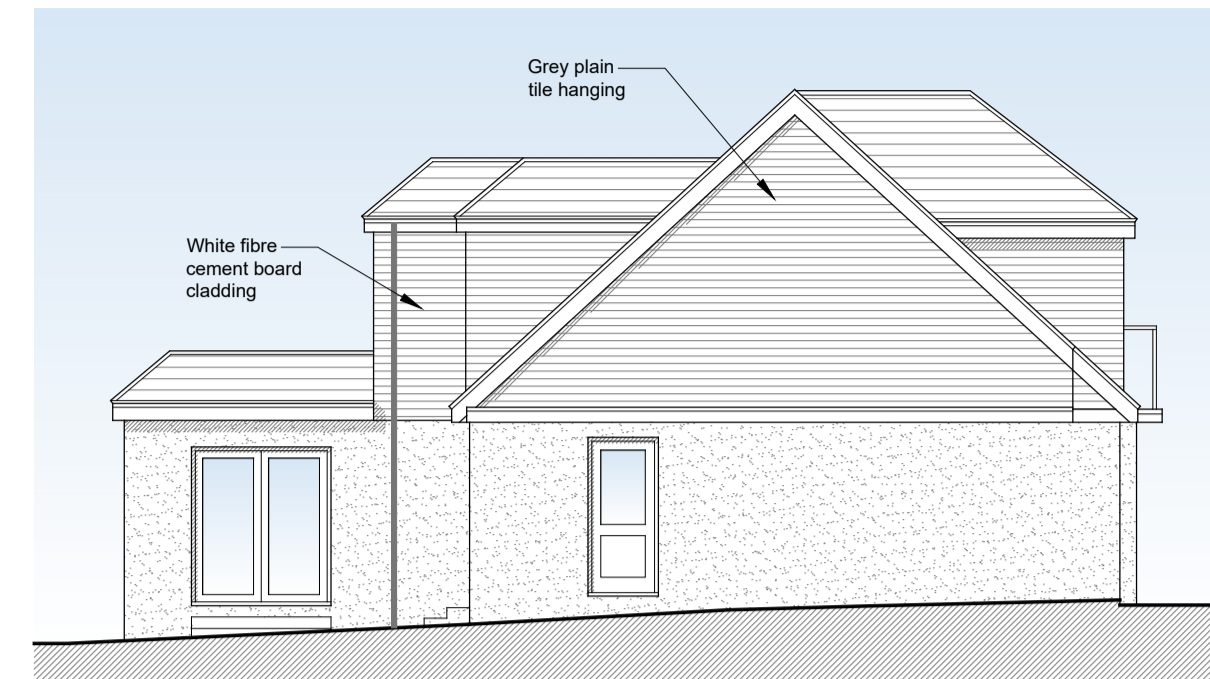


Left Elevation...

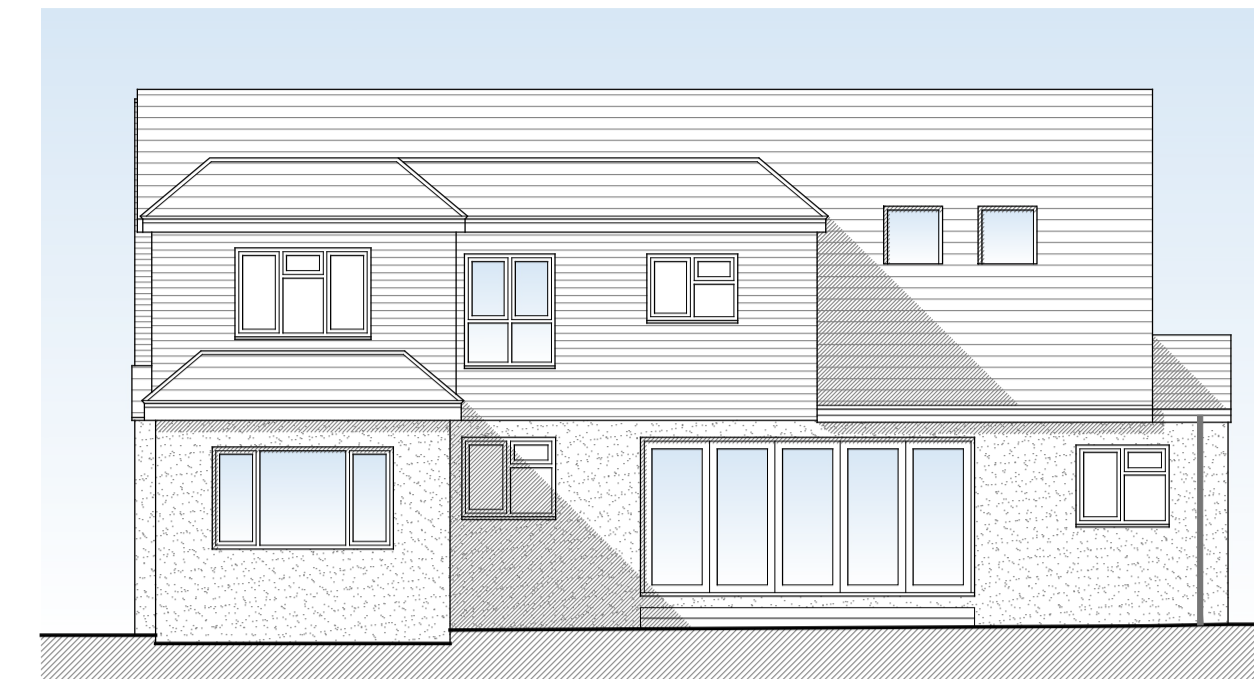


Rear Elevation...




Right Elevation...

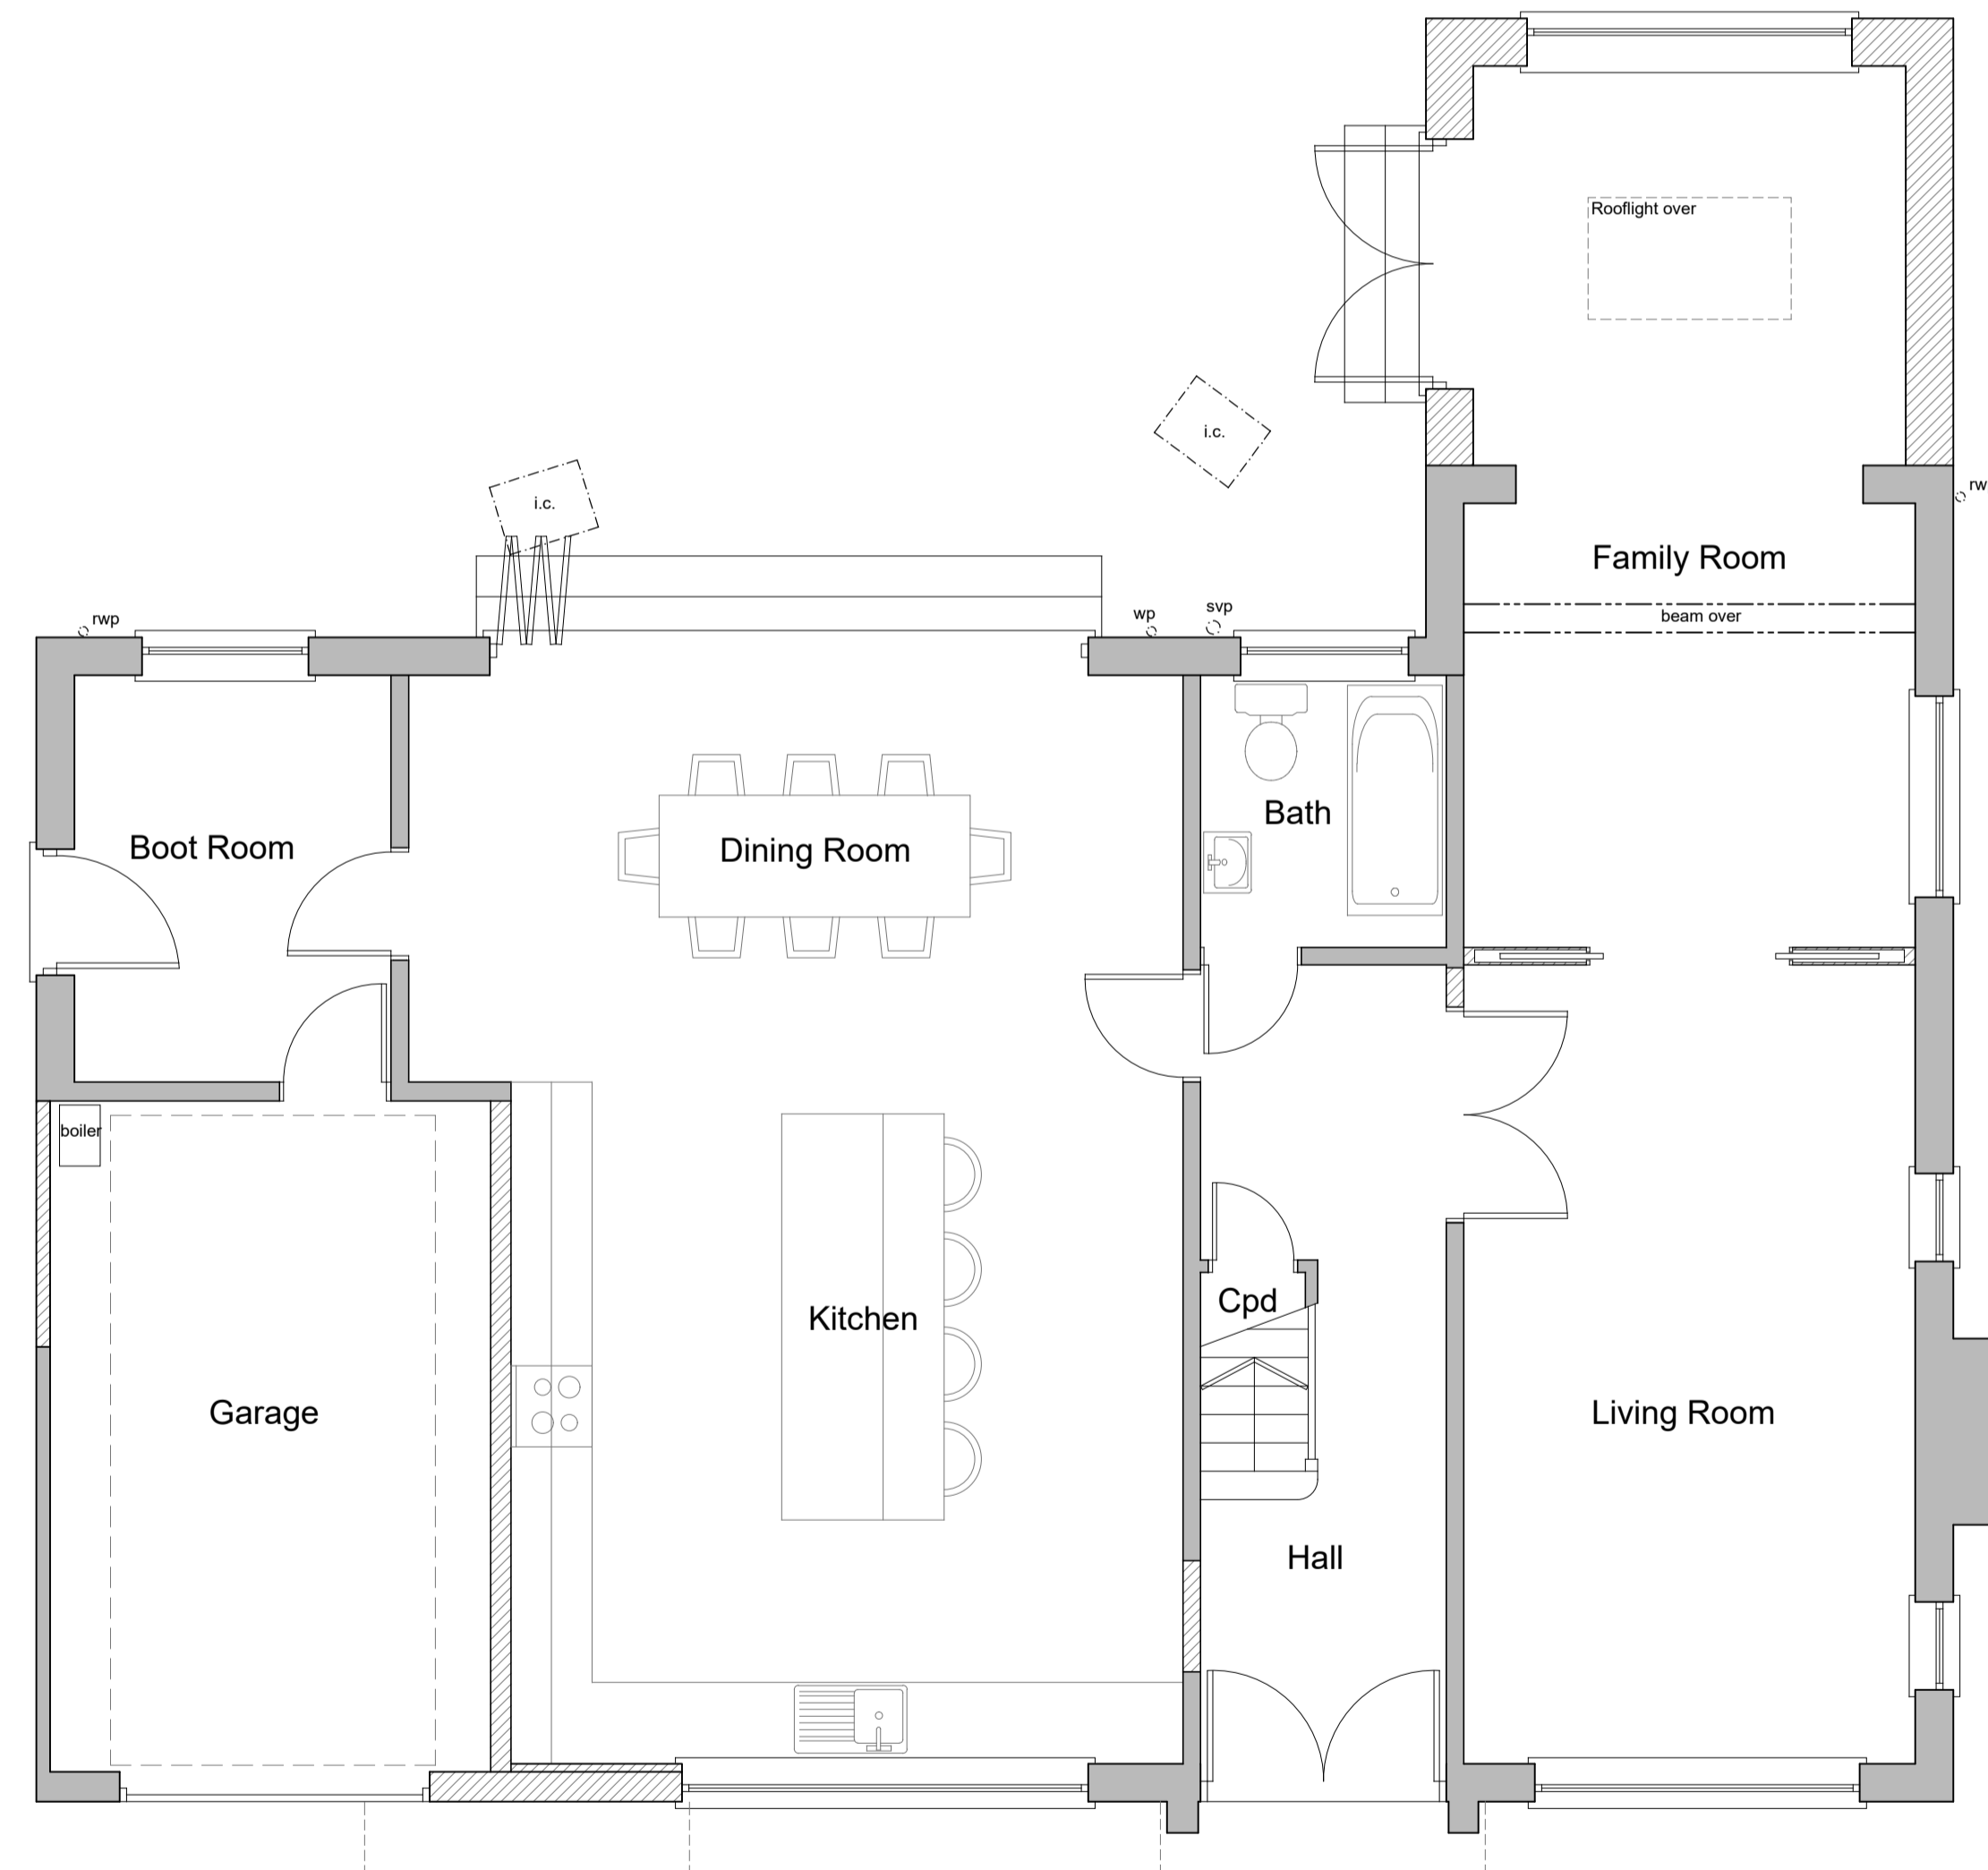


Ground Floor Plan....

 

Scale 1:50

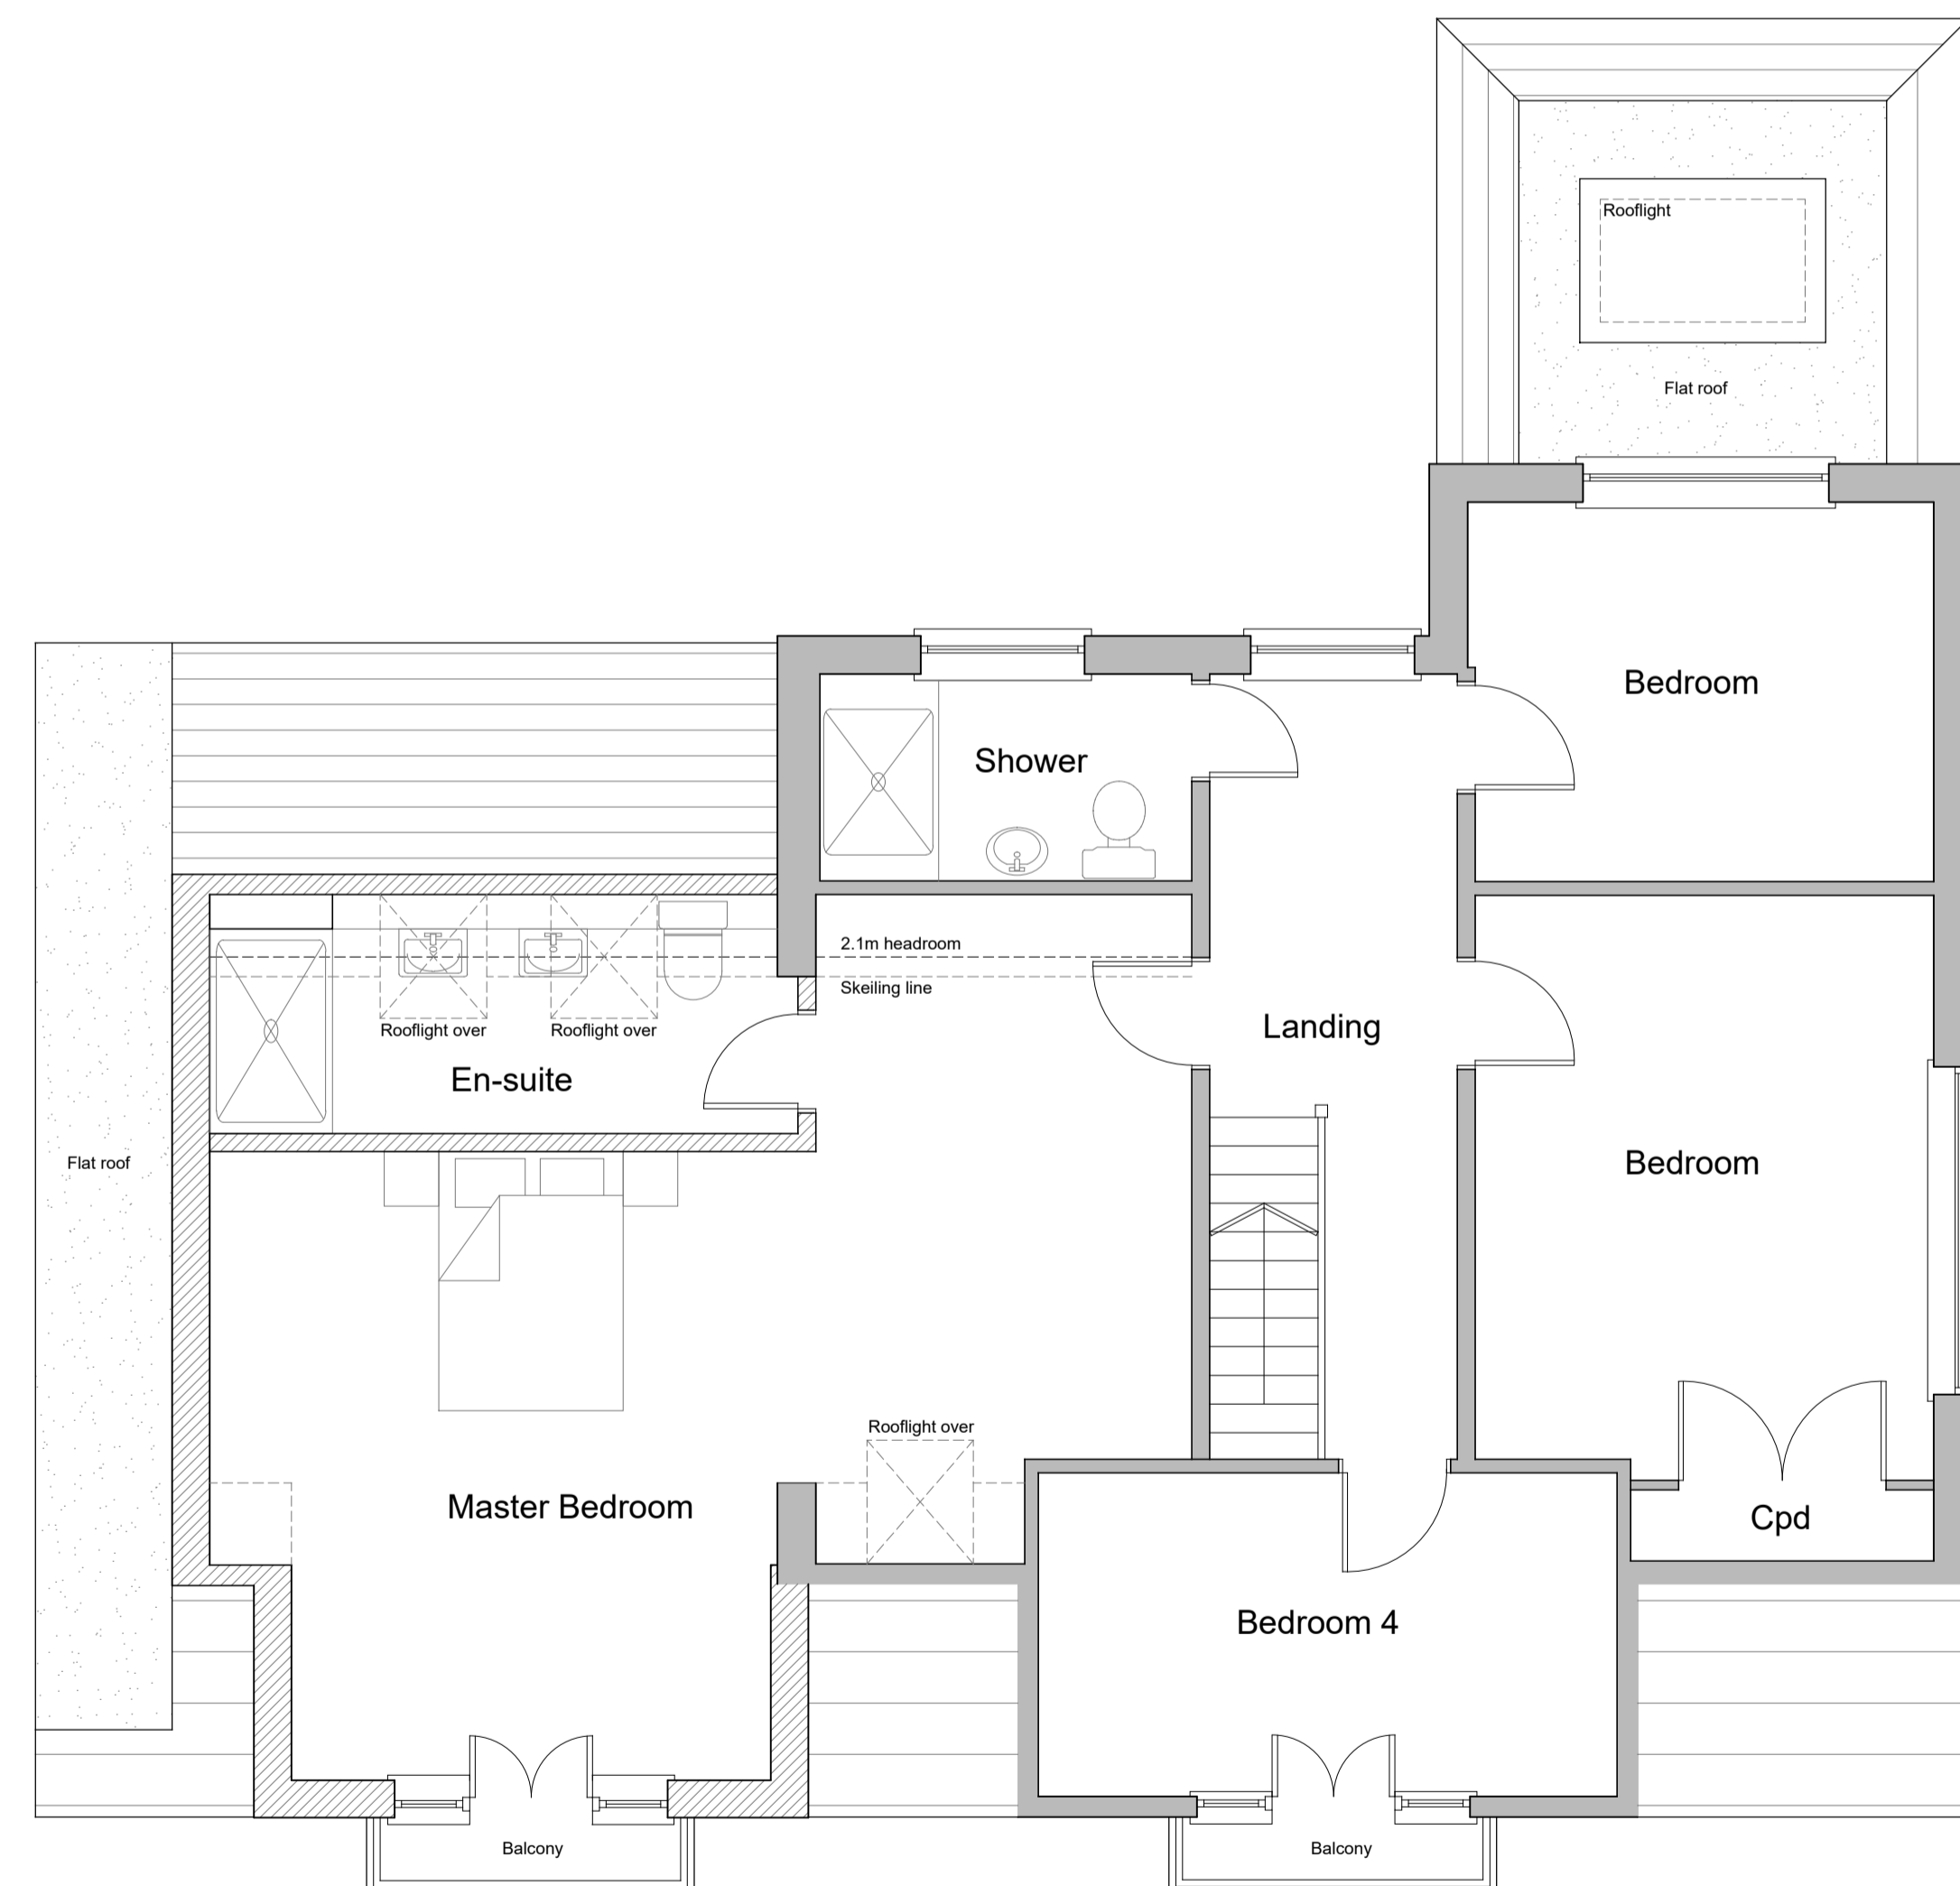

First Floor Plan....

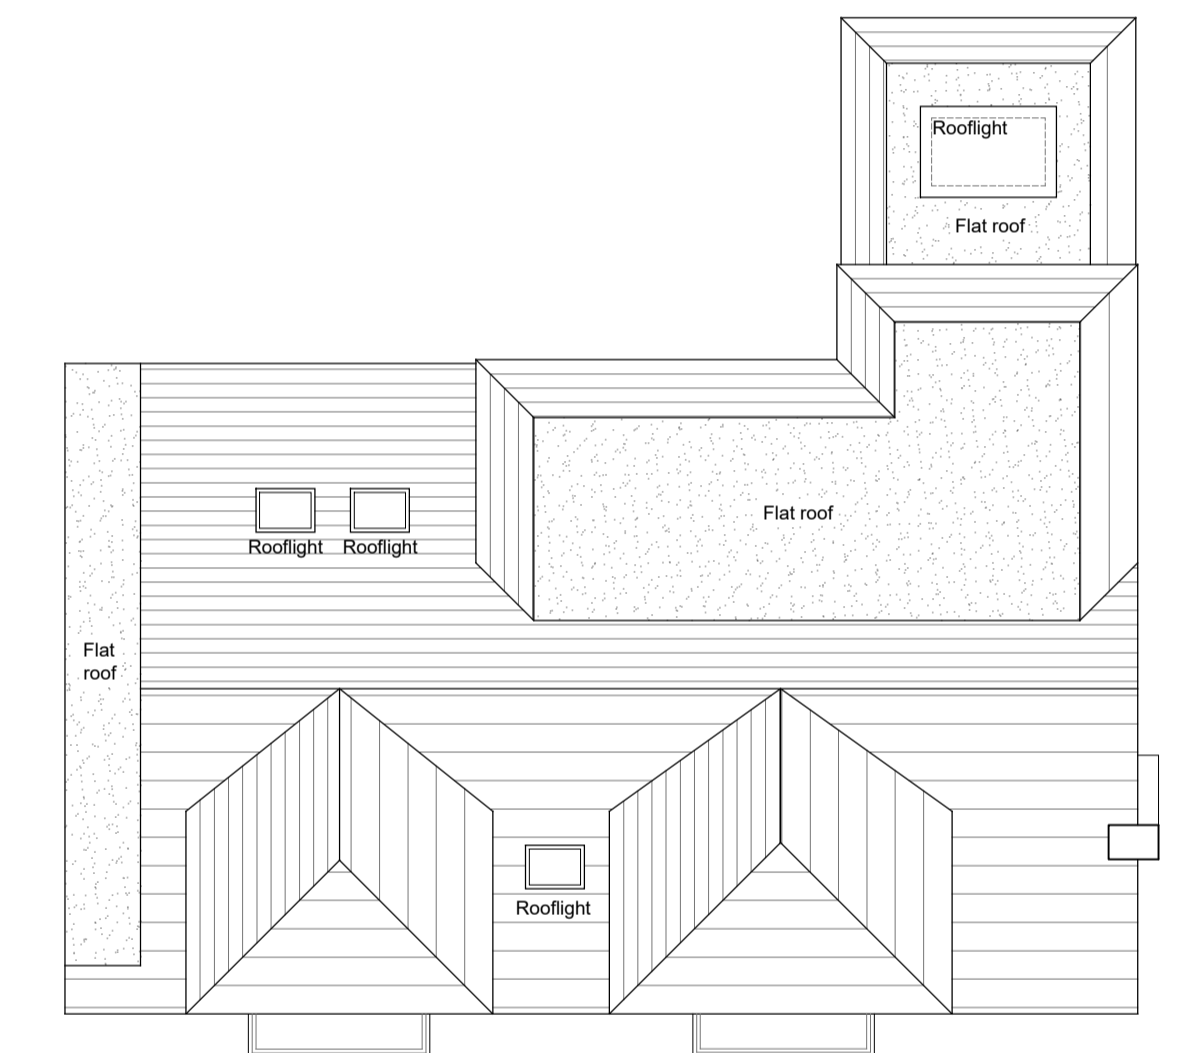

Roof Plan....

revision	date	amendment	Initials

HARRINGTONS
2006

building design consultants

48A Hollybush Lane, Sevenoaks, Kent, TN13 3TL tel: 01732 742200
email: info@harringtons2006.co.uk

project: proposed development at...
client: Mr & Mrs Major

Plot, Hurst Lane,
Weald

drawing title
PLANNING....

Plans and Elevations
as proposed

date: Oct. 2022 drawn: bi/nb

scale: 1:50/1:100 @A1

drawing no.

22/1616/05D