

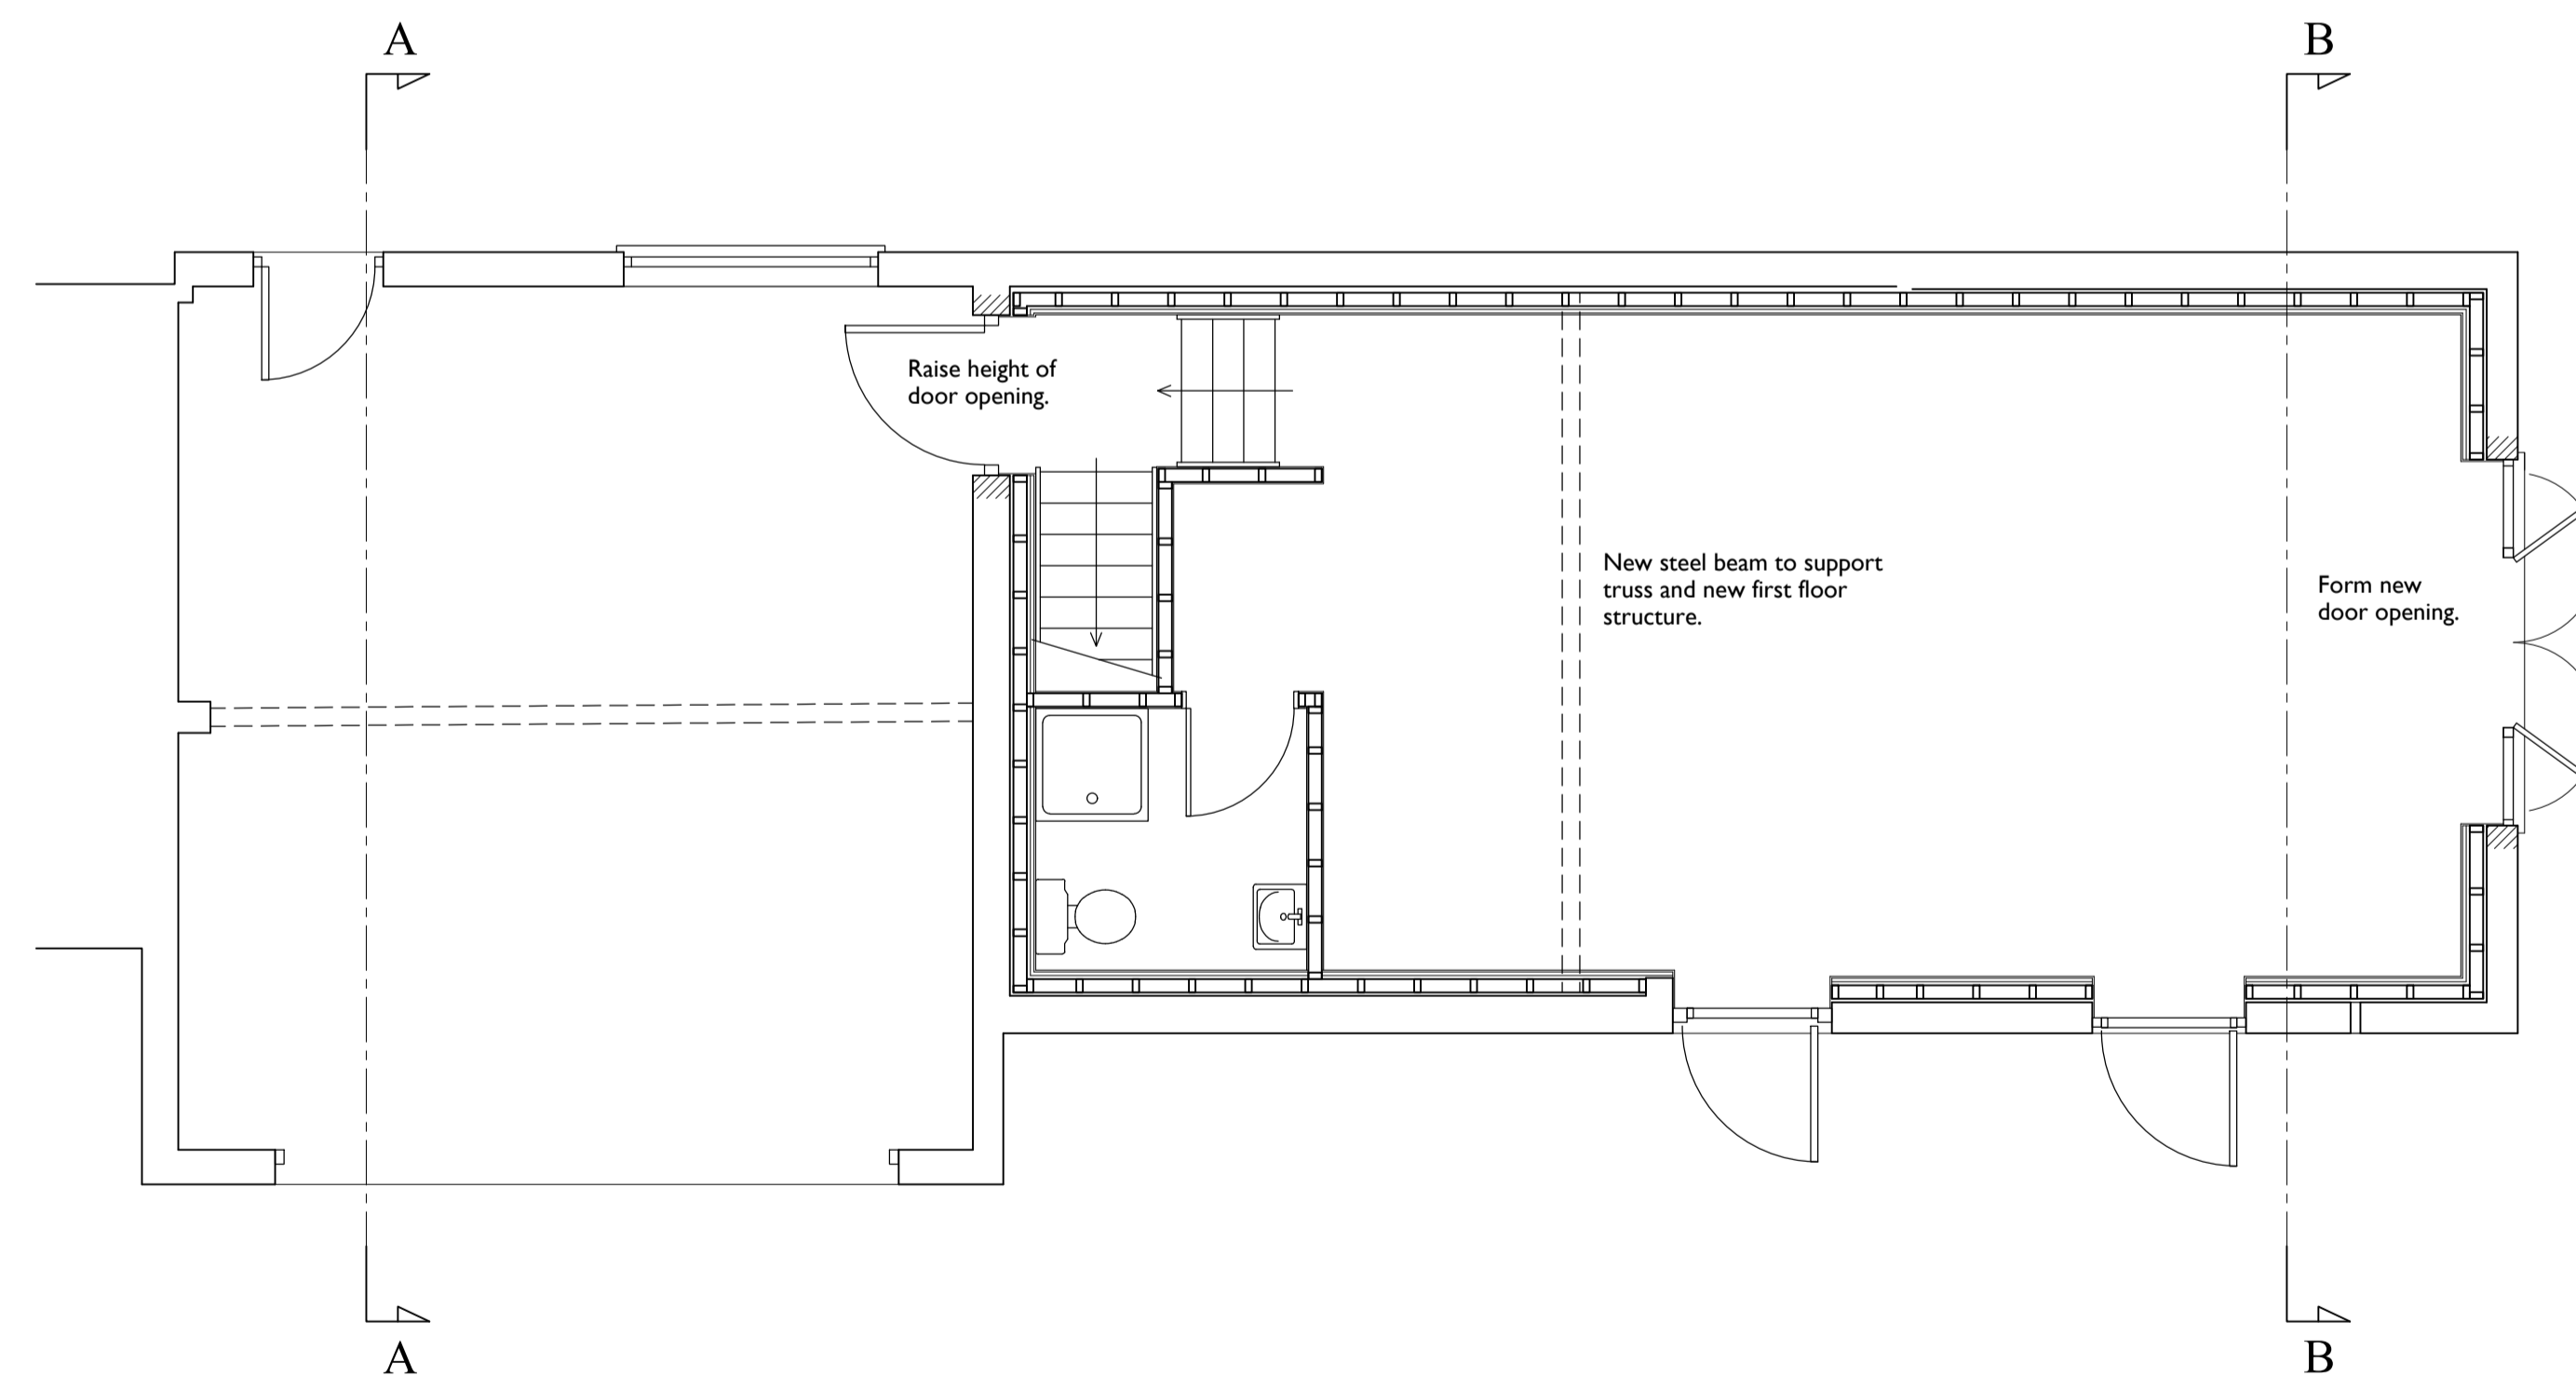



First Floor Plan

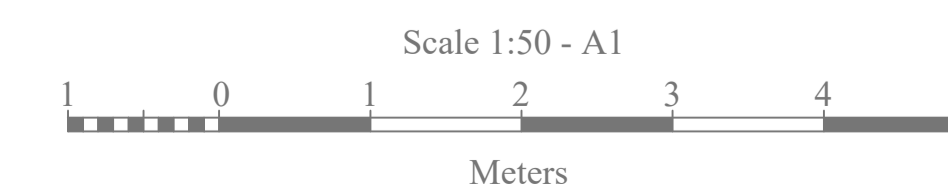

Ground Floor Plan

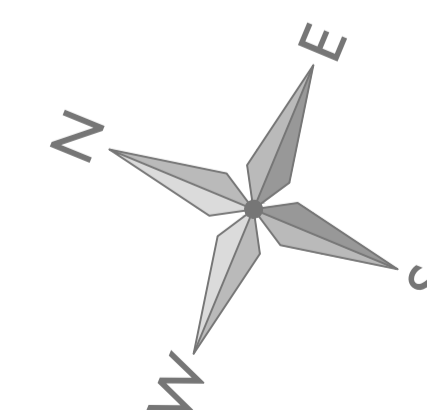

<p><b>Andrew Downton BSc (Building Surveying)</b>          Mobile: 07980 785112          Office: 01939 261767  <a href="mailto:andrew@andrewdownton.co.uk">andrew@andrewdownton.co.uk</a></p> 			
<p>Building Surveying &amp; Project Management</p>			
<p>Project          DOWER HOUSE, GREAT NESS, SHREWSBURY</p>			
<p>Drawing Title          PROPOSED FLOOR PLANS</p>			
<p>Drawing Number          2088 - 03</p>	<p>Revision Number</p>	<p>Date          NOV 2023</p>	<p>Print Scale          1:50 - A1 / 1:100 - A3</p>