



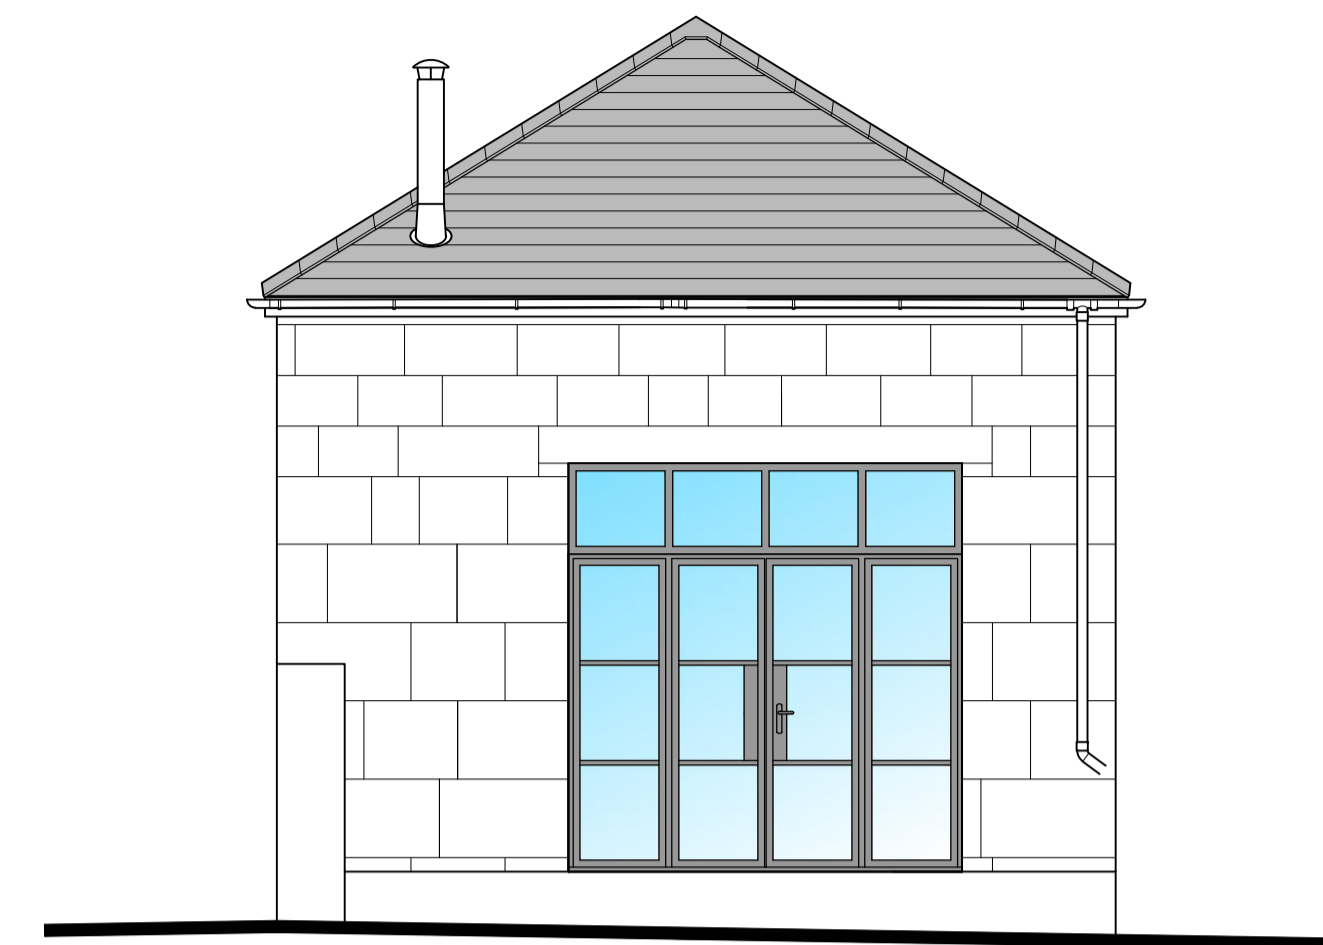


West Elevation

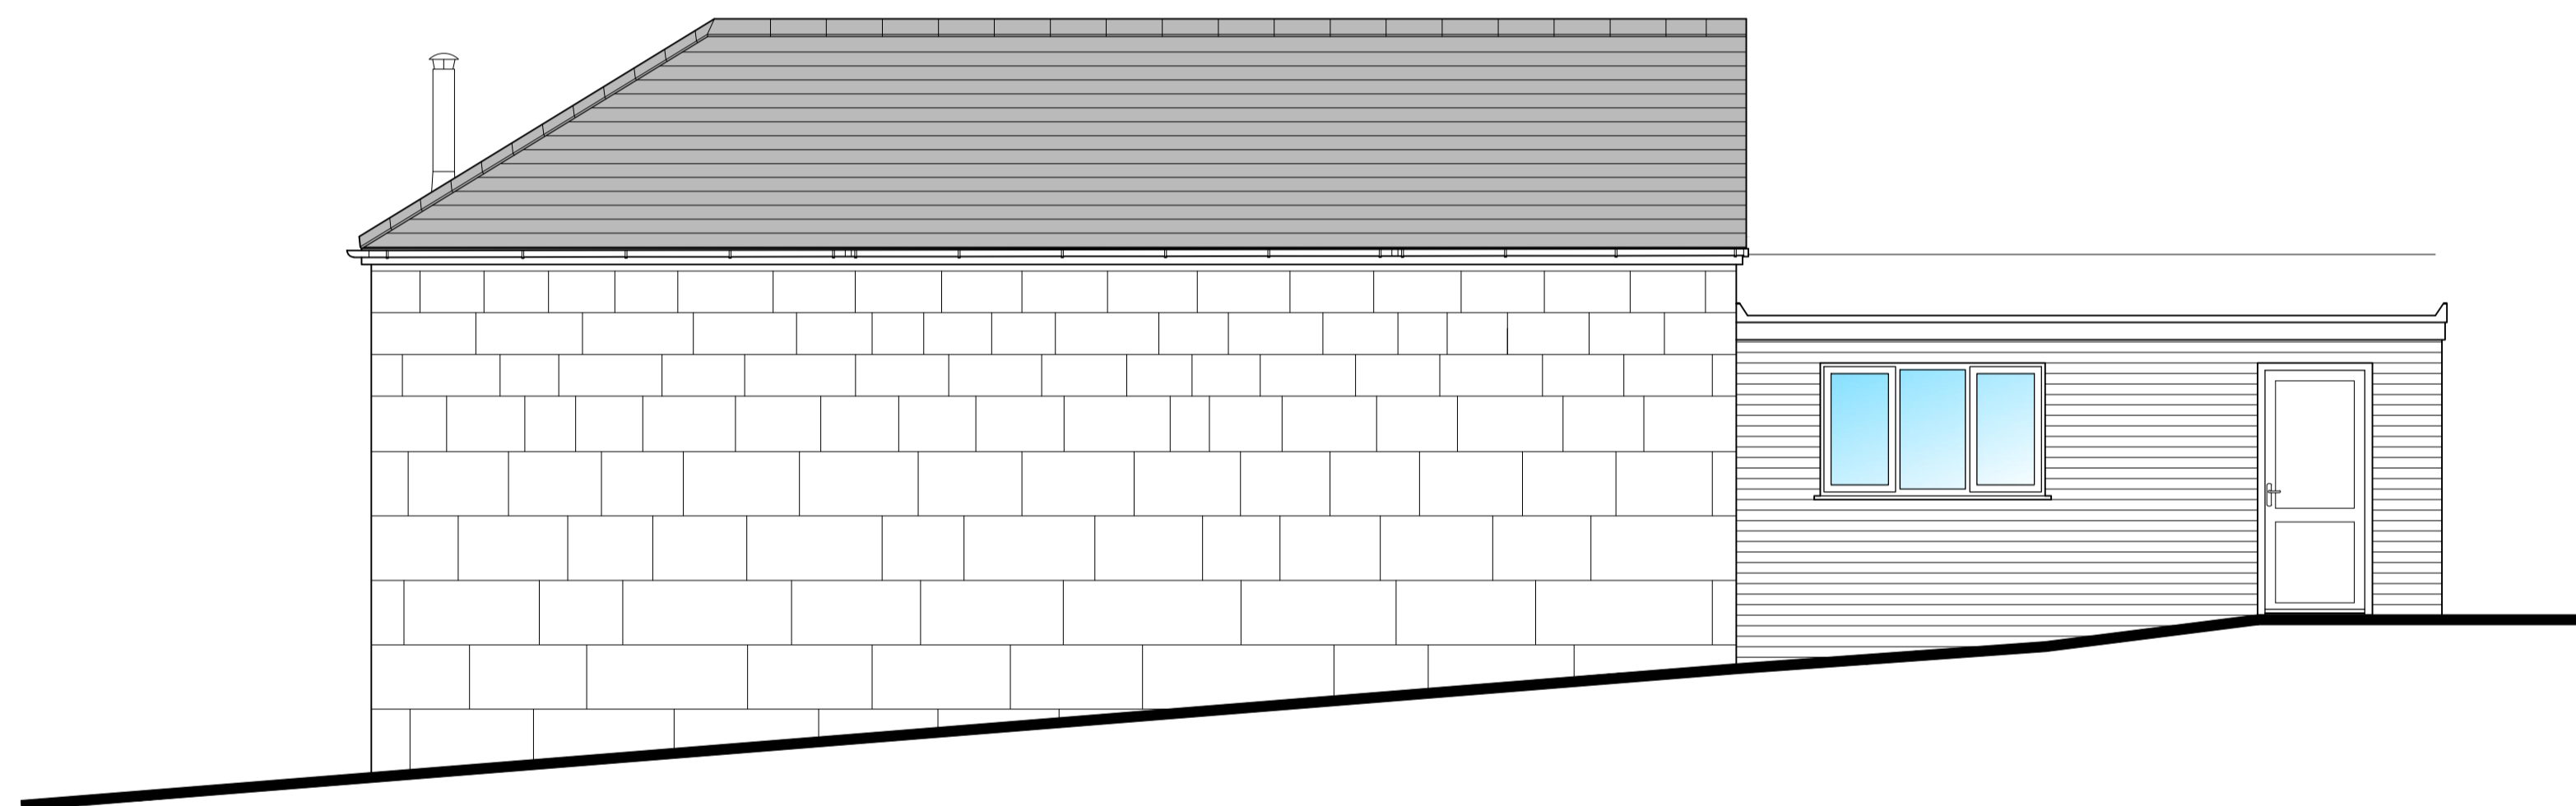



South Elevation




East Elevation

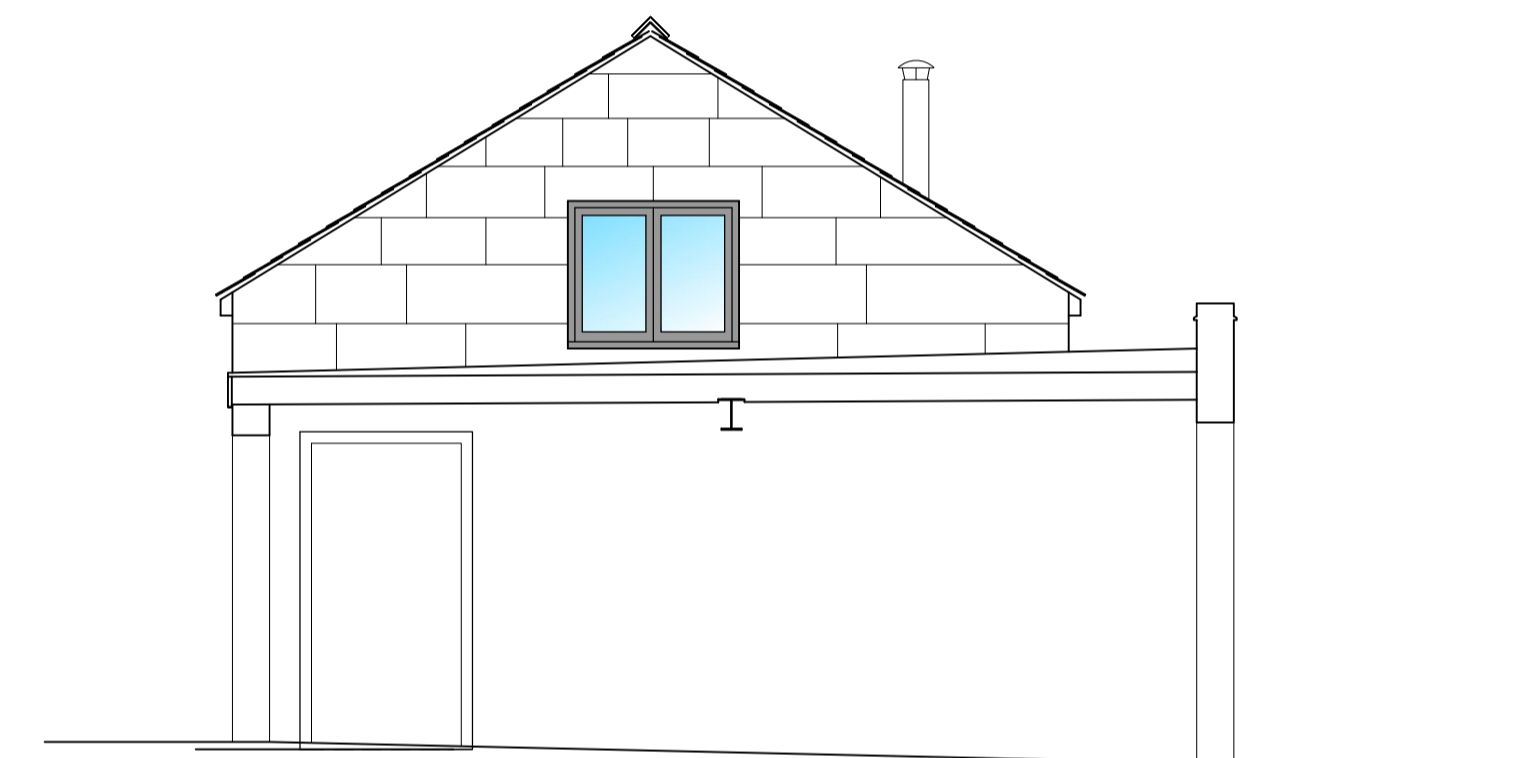

North Elevation / Section A

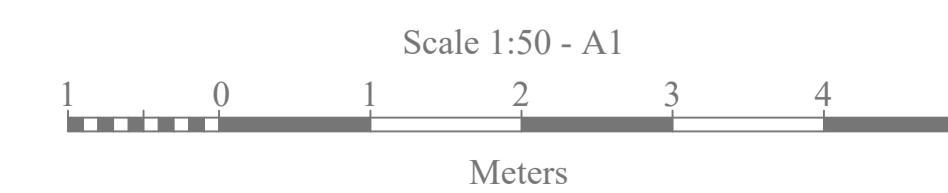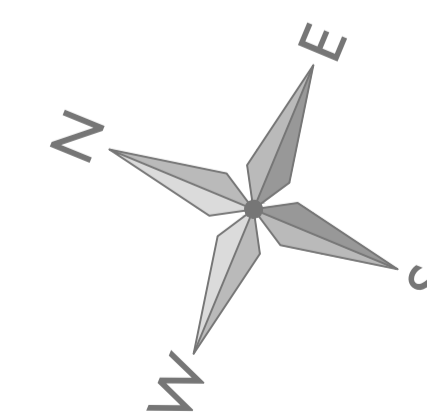

<b>Andrew Downton BSc (Building Surveying)</b> Mobile: 07980 785112 Office: 01939 261767 <a href="mailto:andrew@andrewdownton.co.uk">andrew@andrewdownton.co.uk</a> 			
Building Surveying & Project Management			
Project DOWER HOUSE, GREAT NESS, SHREWSBURY			
Drawing Title PROPOSED ELEVATIONS			
Drawing Number 2088 - 04	Revision Number 01	Date 20-11-2023	Print Scale 1:50 - A1 / 1:100 - A3