



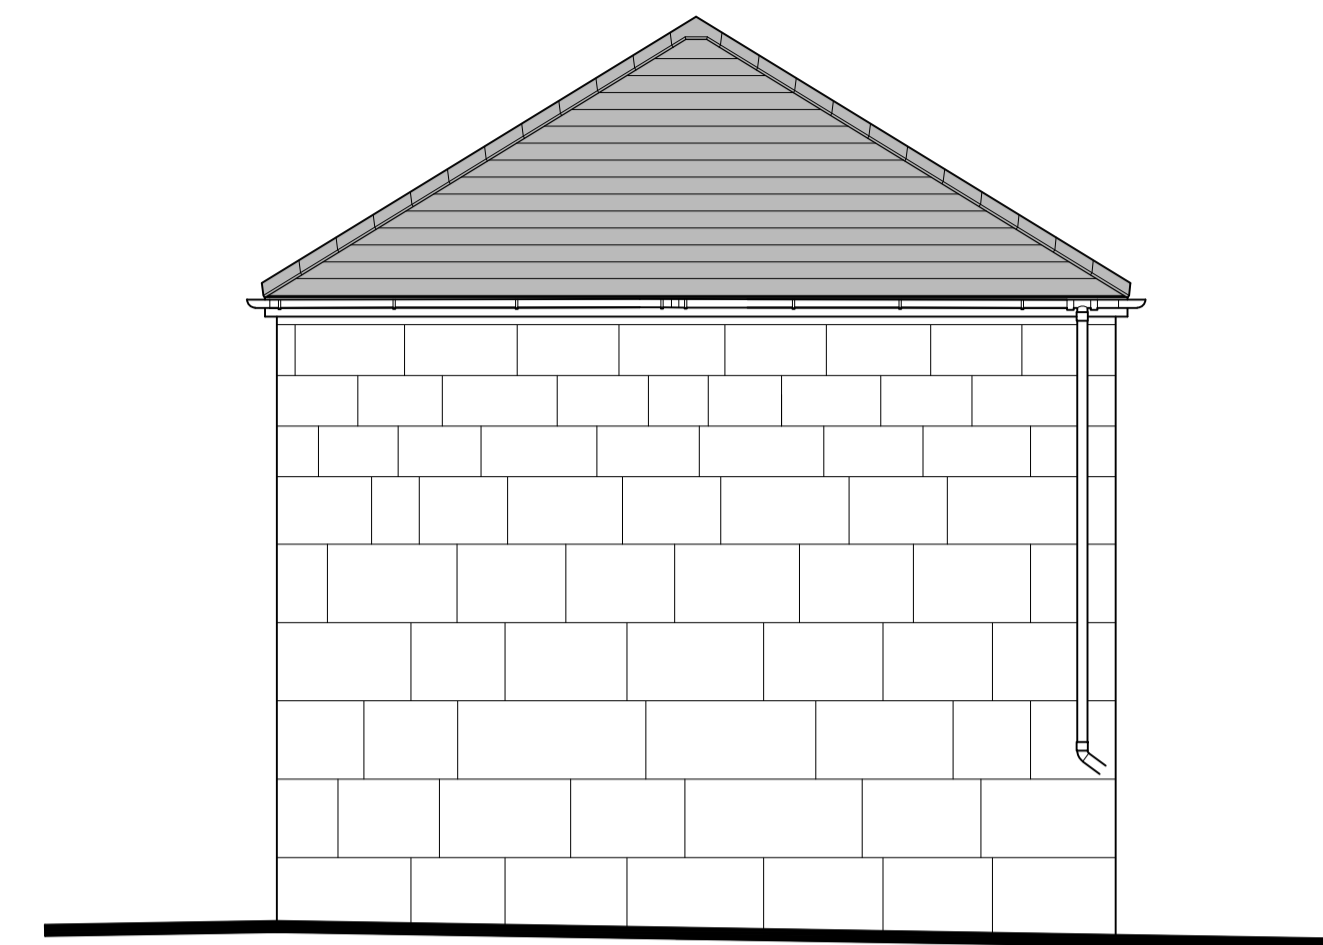


West Elevation

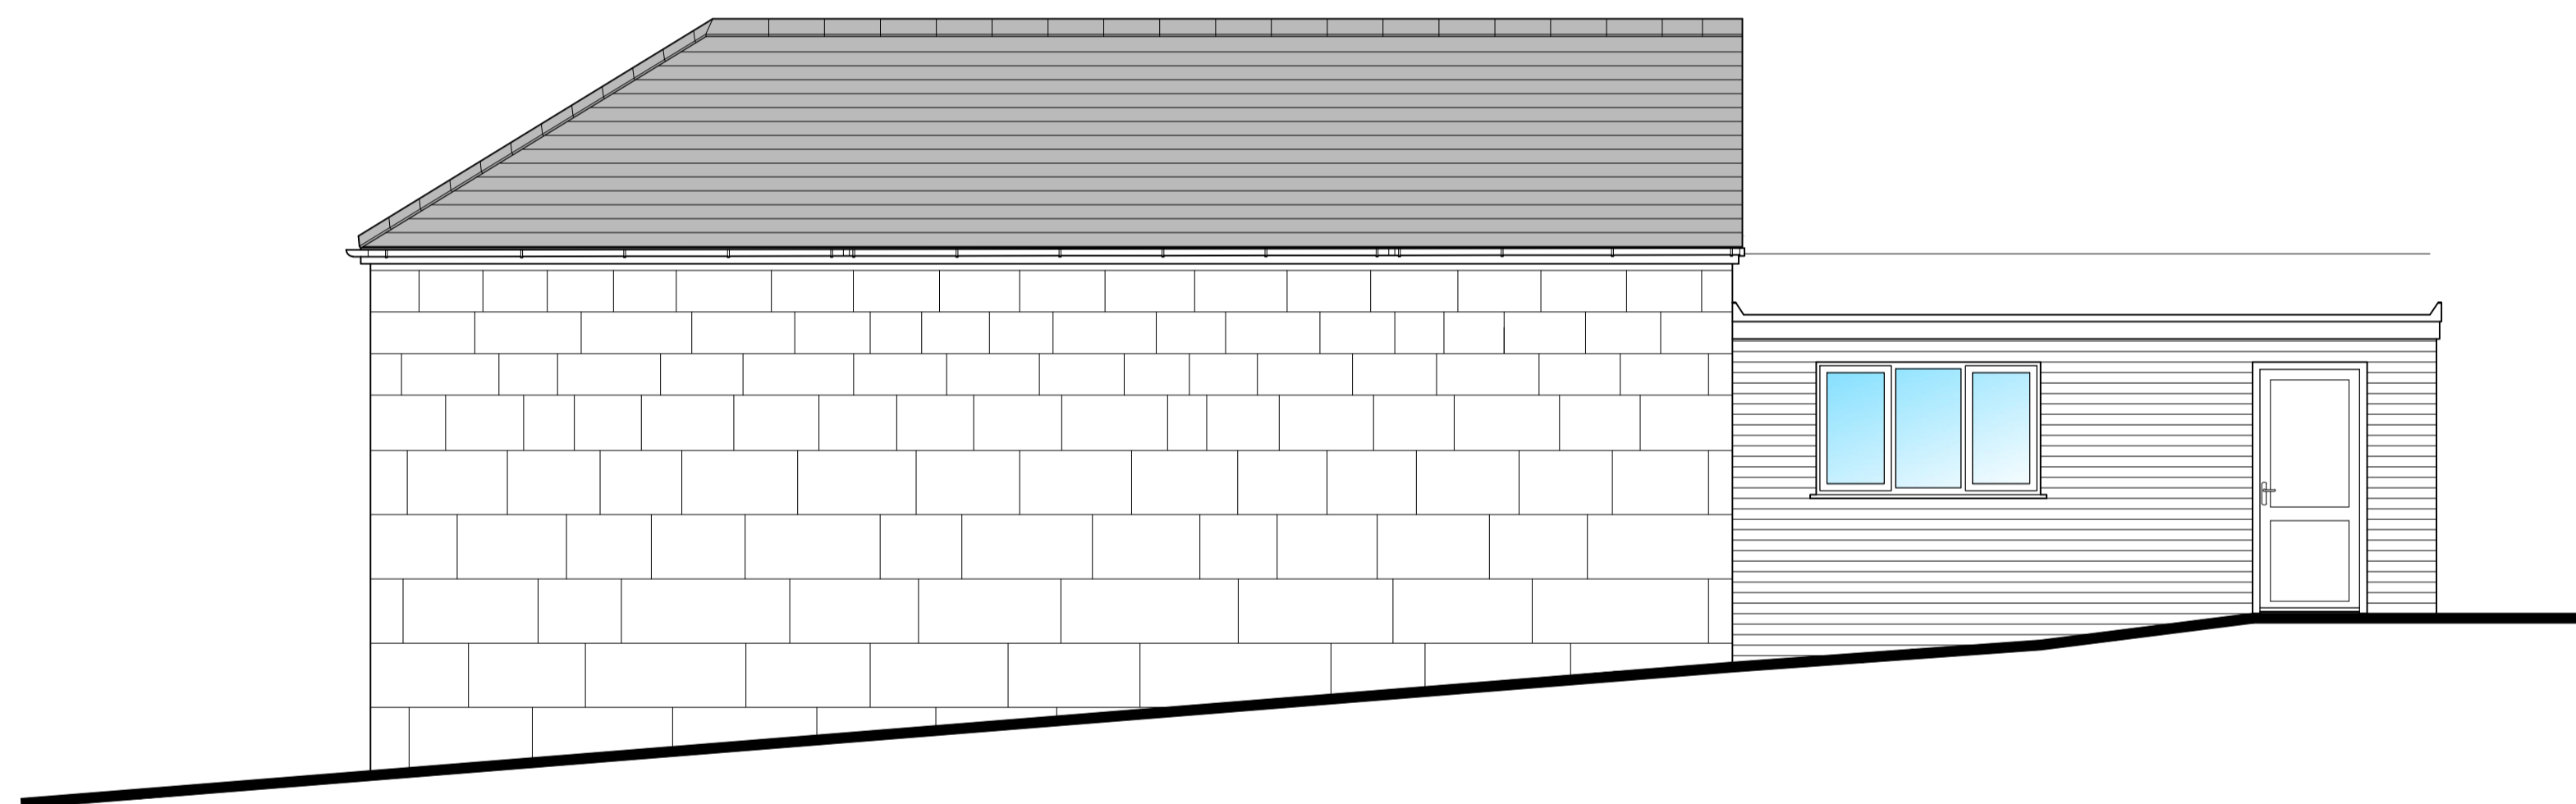


South Elevation





East Elevation

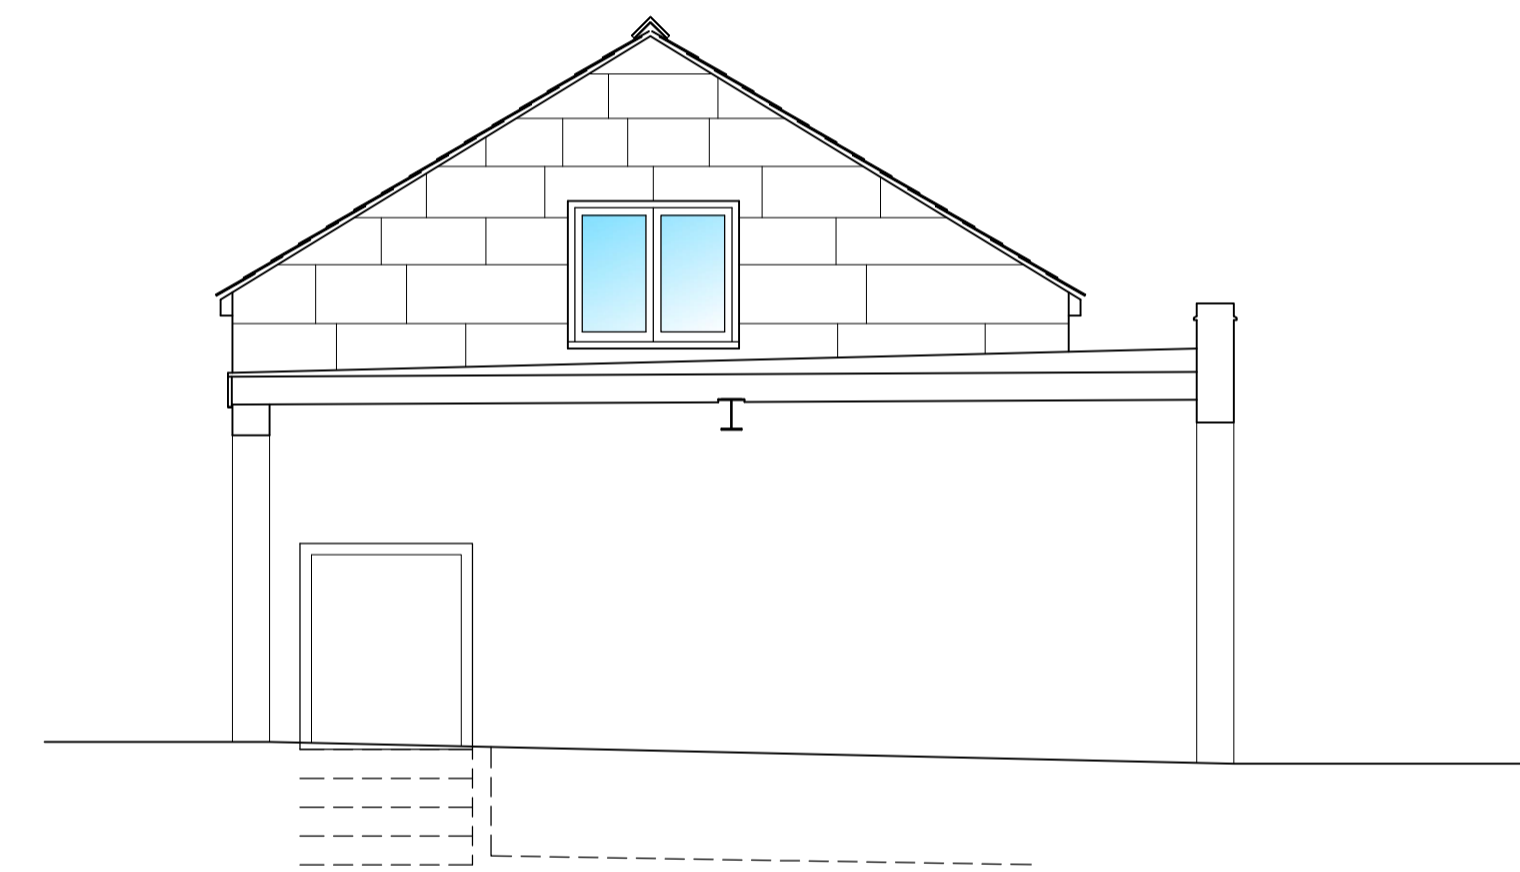

North Elevation / Section A

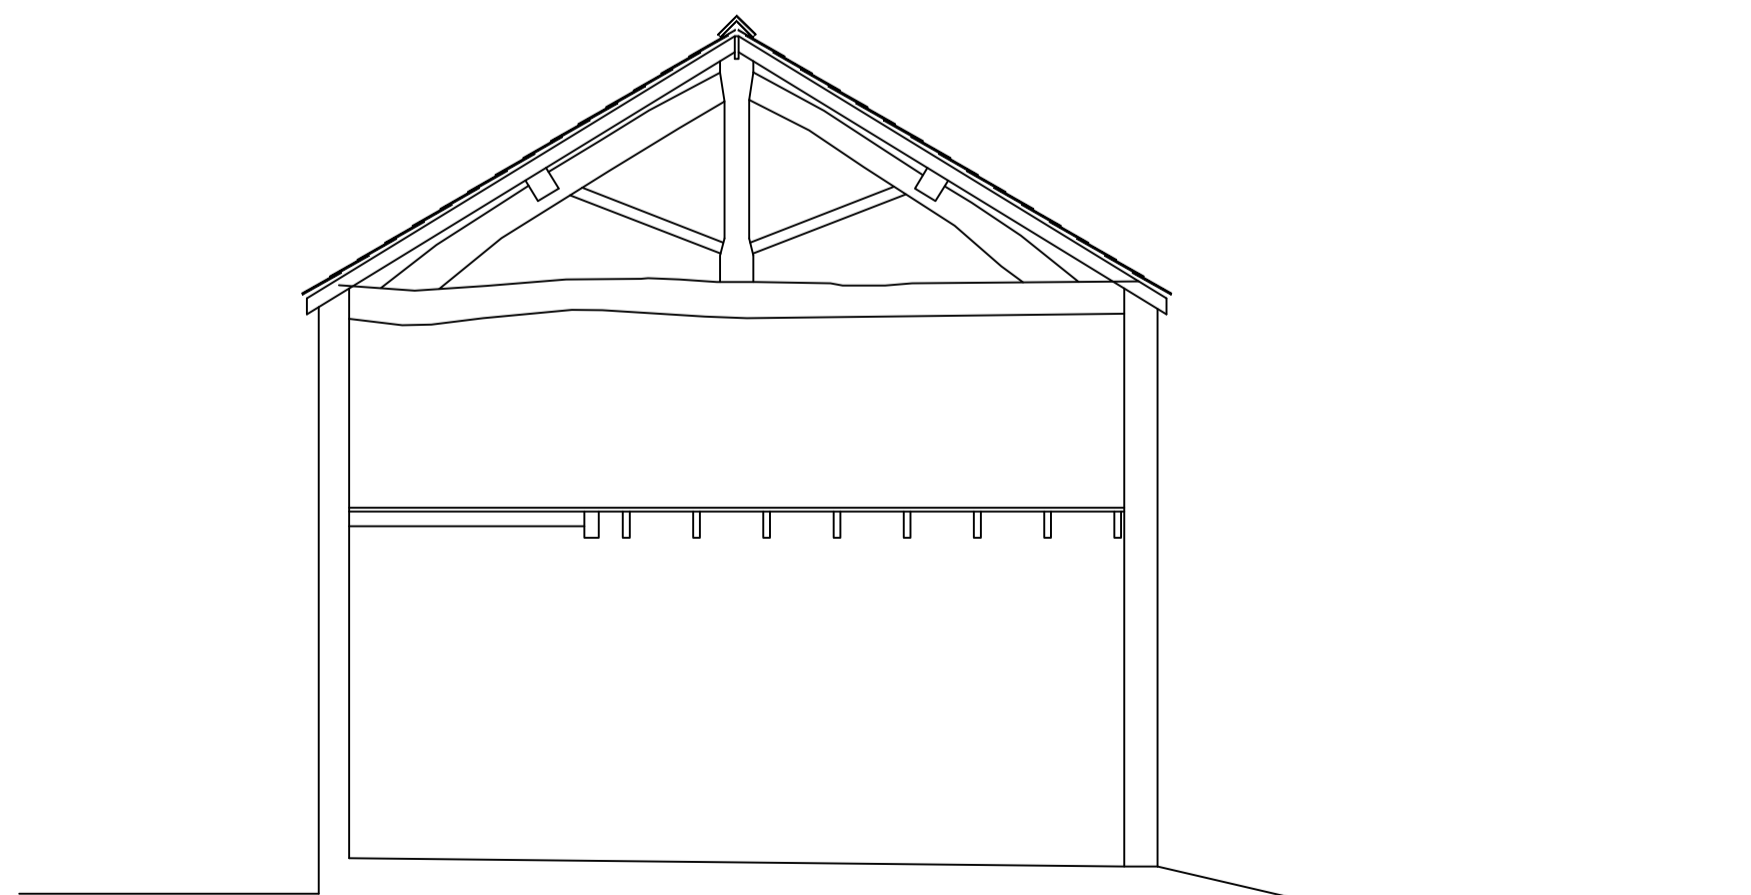

Section B

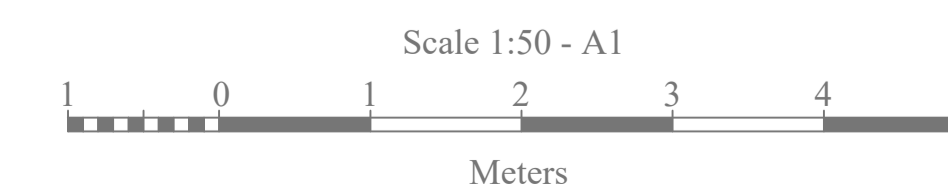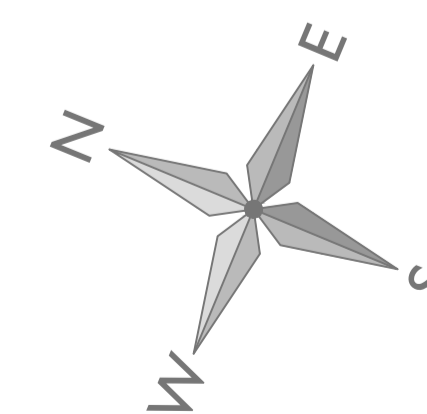

Andrew Downton BSc (Building Surveying) Mobile: 07980 785112 Office: 01939 261767 andrew@andrewdownton.co.uk 			
Building Surveying & Project Management			
Project DOWER HOUSE, GREAT NESS, SHREWSBURY			
Drawing Title EXISTING ELEVATIONS			
Drawing Number 2088 - 02	Revision Number	Date OCT 2023	Print Scale 1:50 - A1 / 1:100 - A3