


ground floor plan



side - north elevation

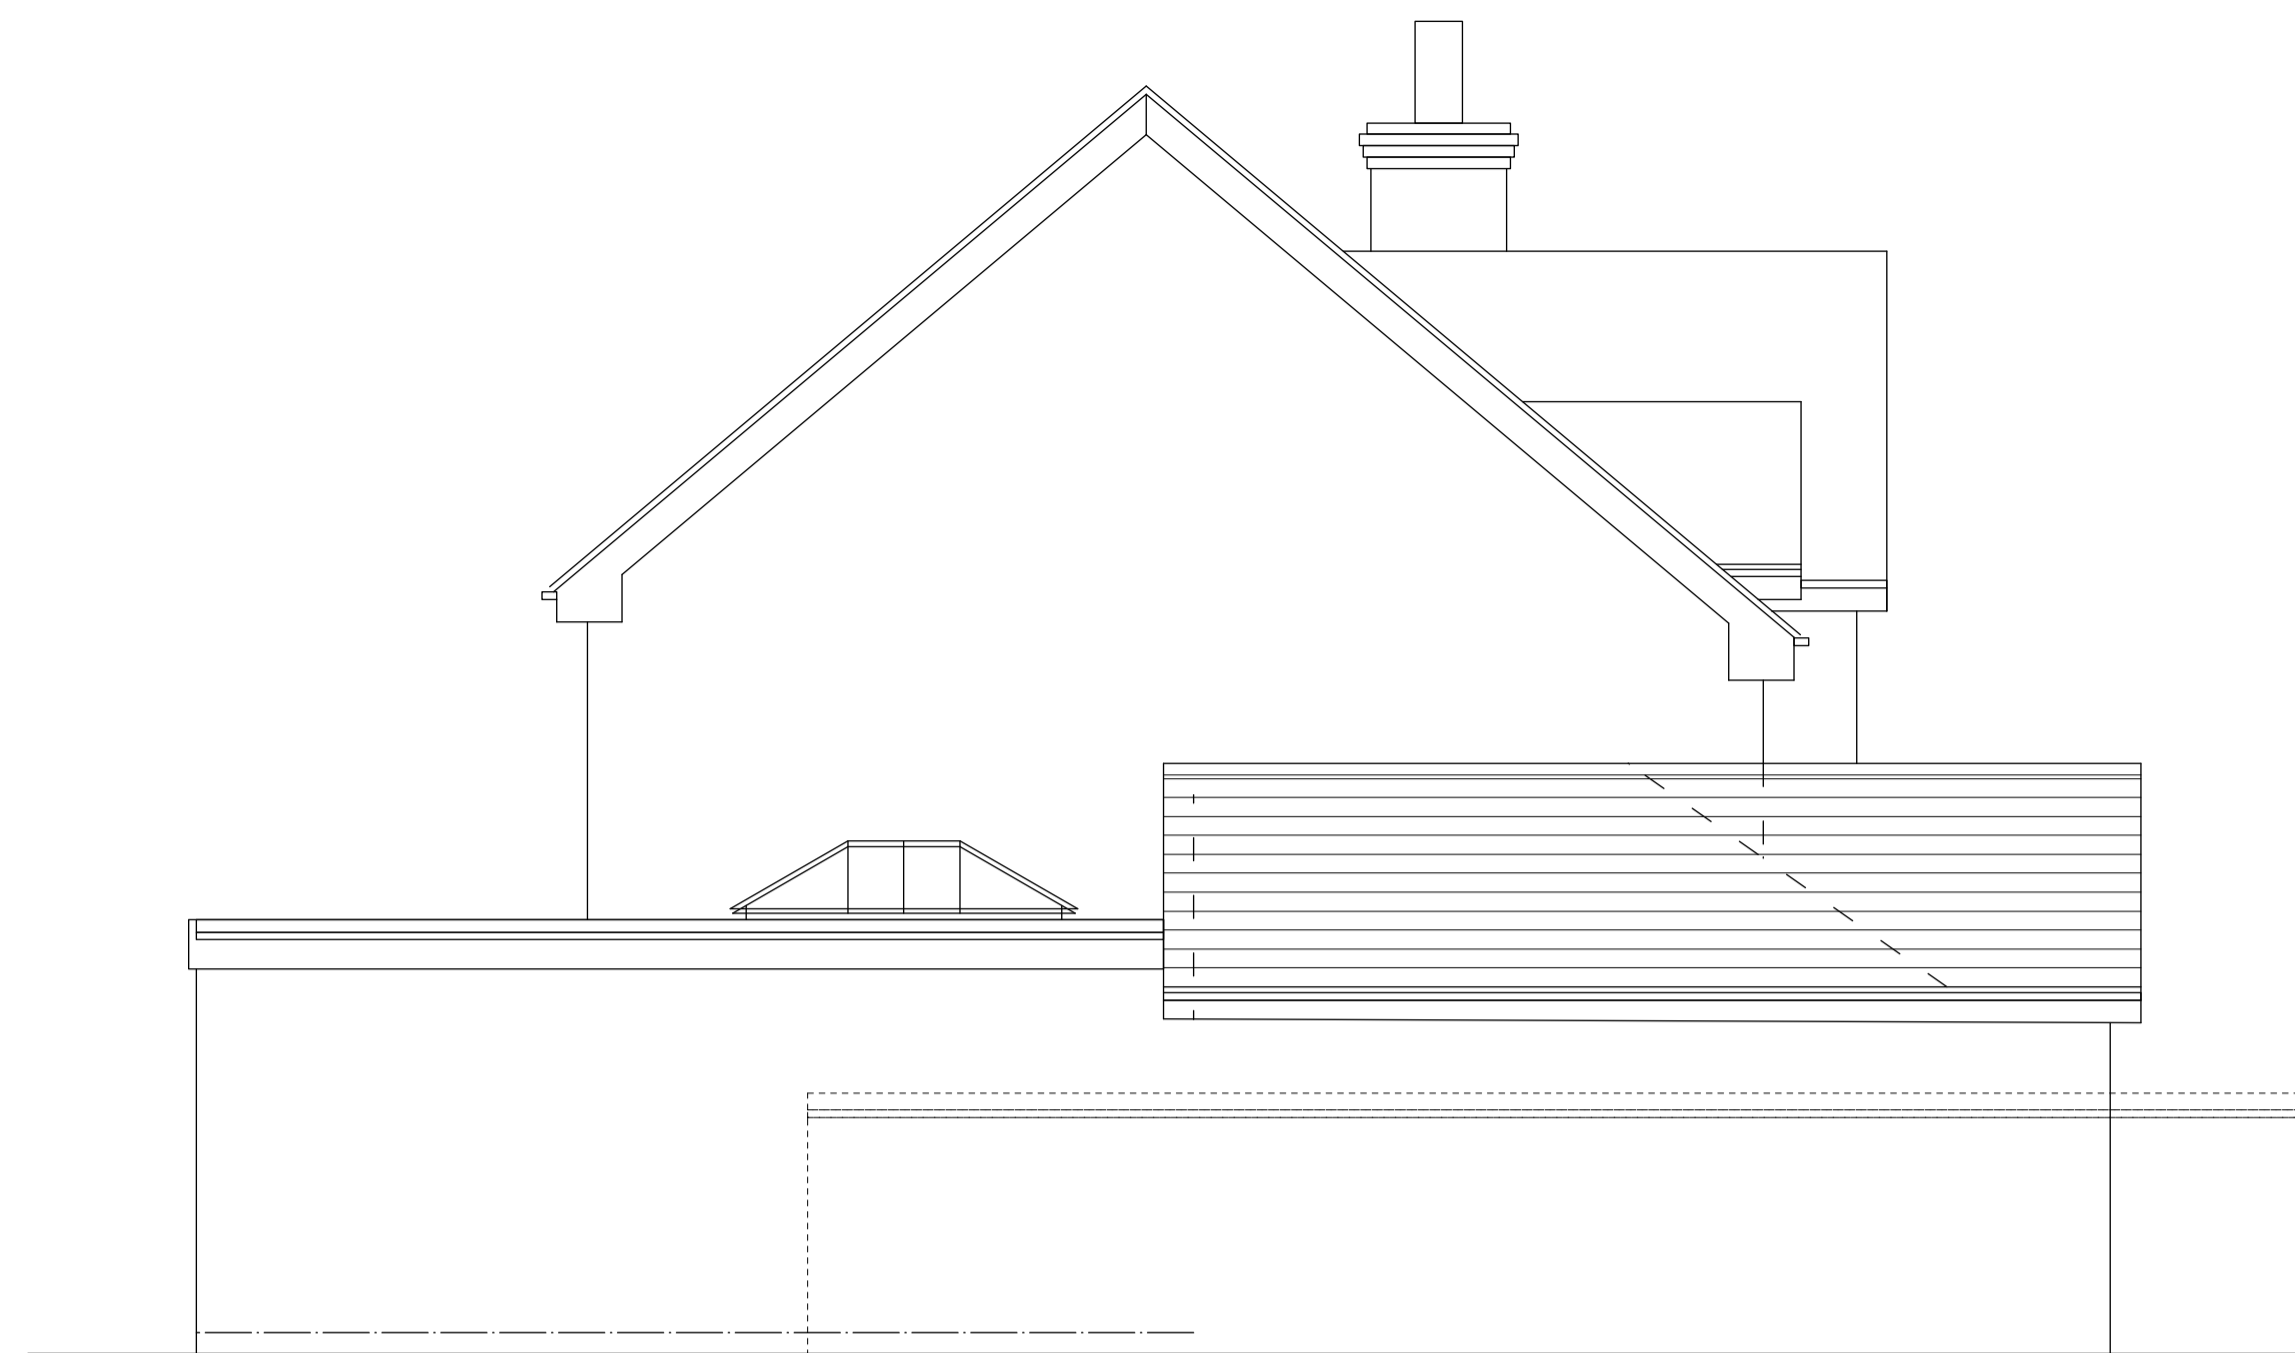

side - south elevation




rear - east elevation



front - west elevation

qu-est design & planning
 Unit 7
 Henry Close
 Battlefield Enterprise Park
 Shrewsbury
 Shropshire
 SY1 3TJ
 tel: 01743 469928
 email: info@qu-est.co.uk
 web: www.qu-est.co.uk

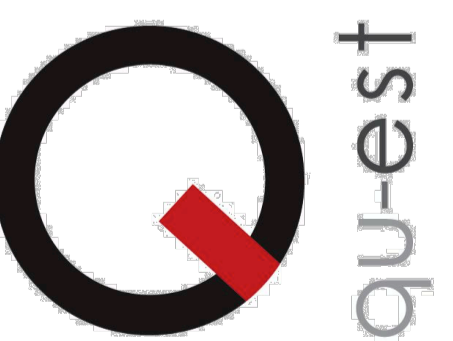

project: PROPOSED EXTENSION 12 ELEANOR
 HARRIS ROAD, BASCHURCH,
 SHREWSBURY SY4 2HQ

client: Mr T MORRIS

drawing: AS PROPOSED

scale: 1:50 @ A1

date: OCT 23

drawing no. 2300 - PL - 02

rev: A