




1 Existing Floor Plan - Outbuilding  
2314-A-201 1 : 50

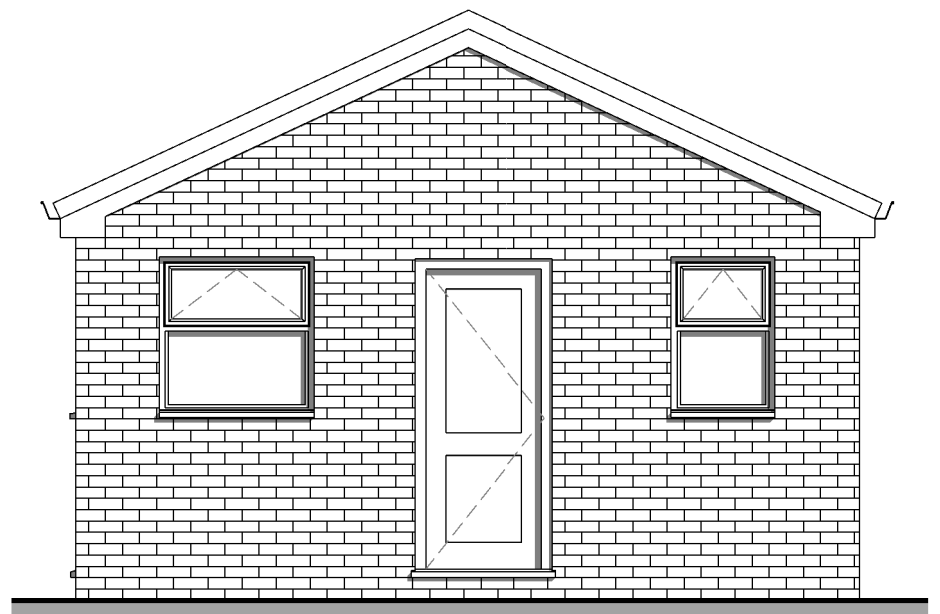


2 Existing Front Elevation - Outbuilding  
2314-A-201 1 : 50

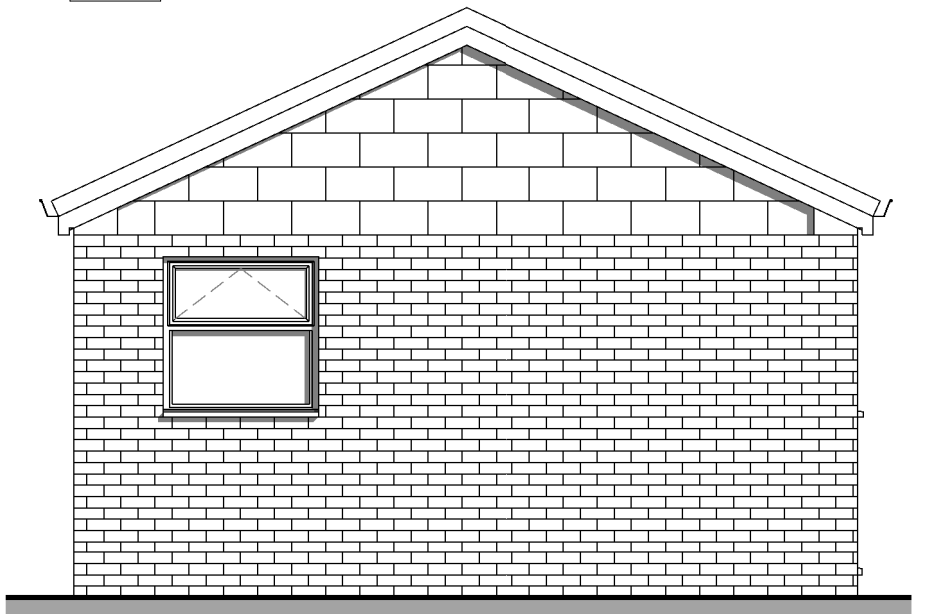

3 Existing Rear Elevation - Outbuilding  
2314-A-201 1 : 50

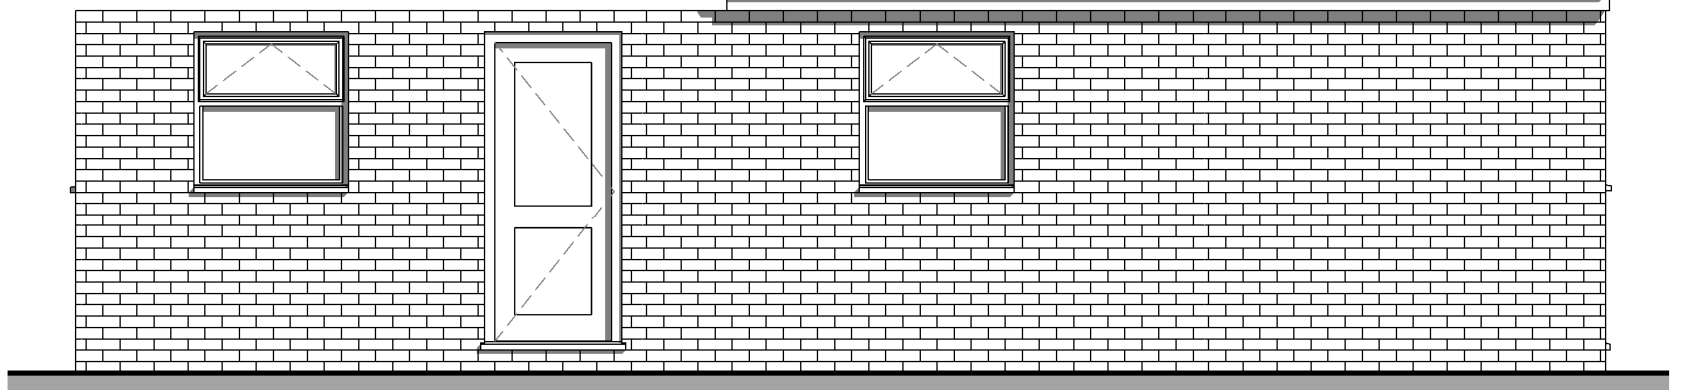

4 Existing Side Elevation 1 - Outbuilding  
2314-A-201 1 : 50

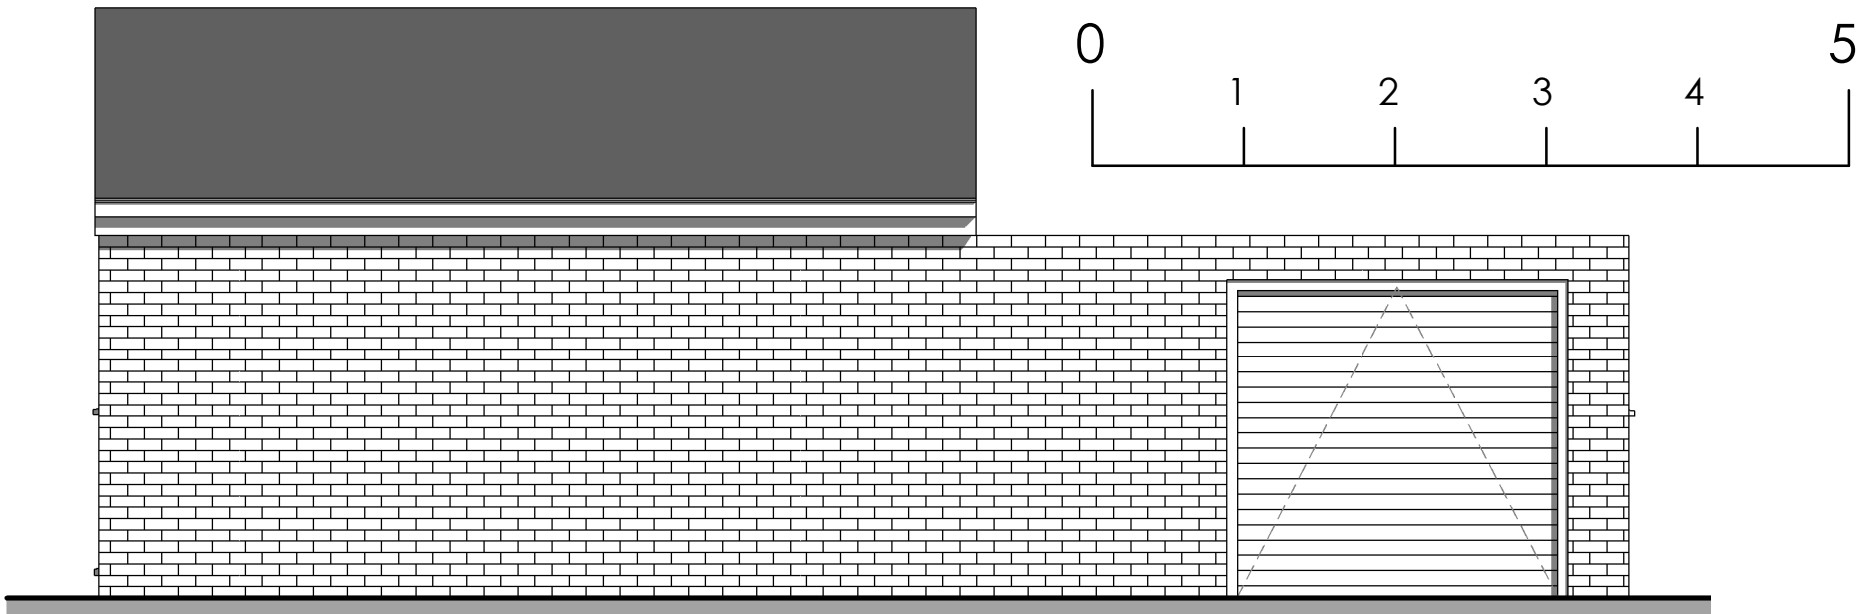

5 Existing Side Elevation - Outbuilding  
2314-A-201 1 : 50

Rev. No.

Description

Date

● Project: Demolition of existing outbuilding & sheds and replaced with new outbuilding  
53, Park Avenue, London, NW10 7HU

● Client: Lal Singh

● Title: Existing Plan and Elevations - Outbuilding

● Project No: 23P0511-014

● Drg No: 2314-A-201

● Scale: 1 : 50

@A3 ● Rev:

● Date: 02/2024