

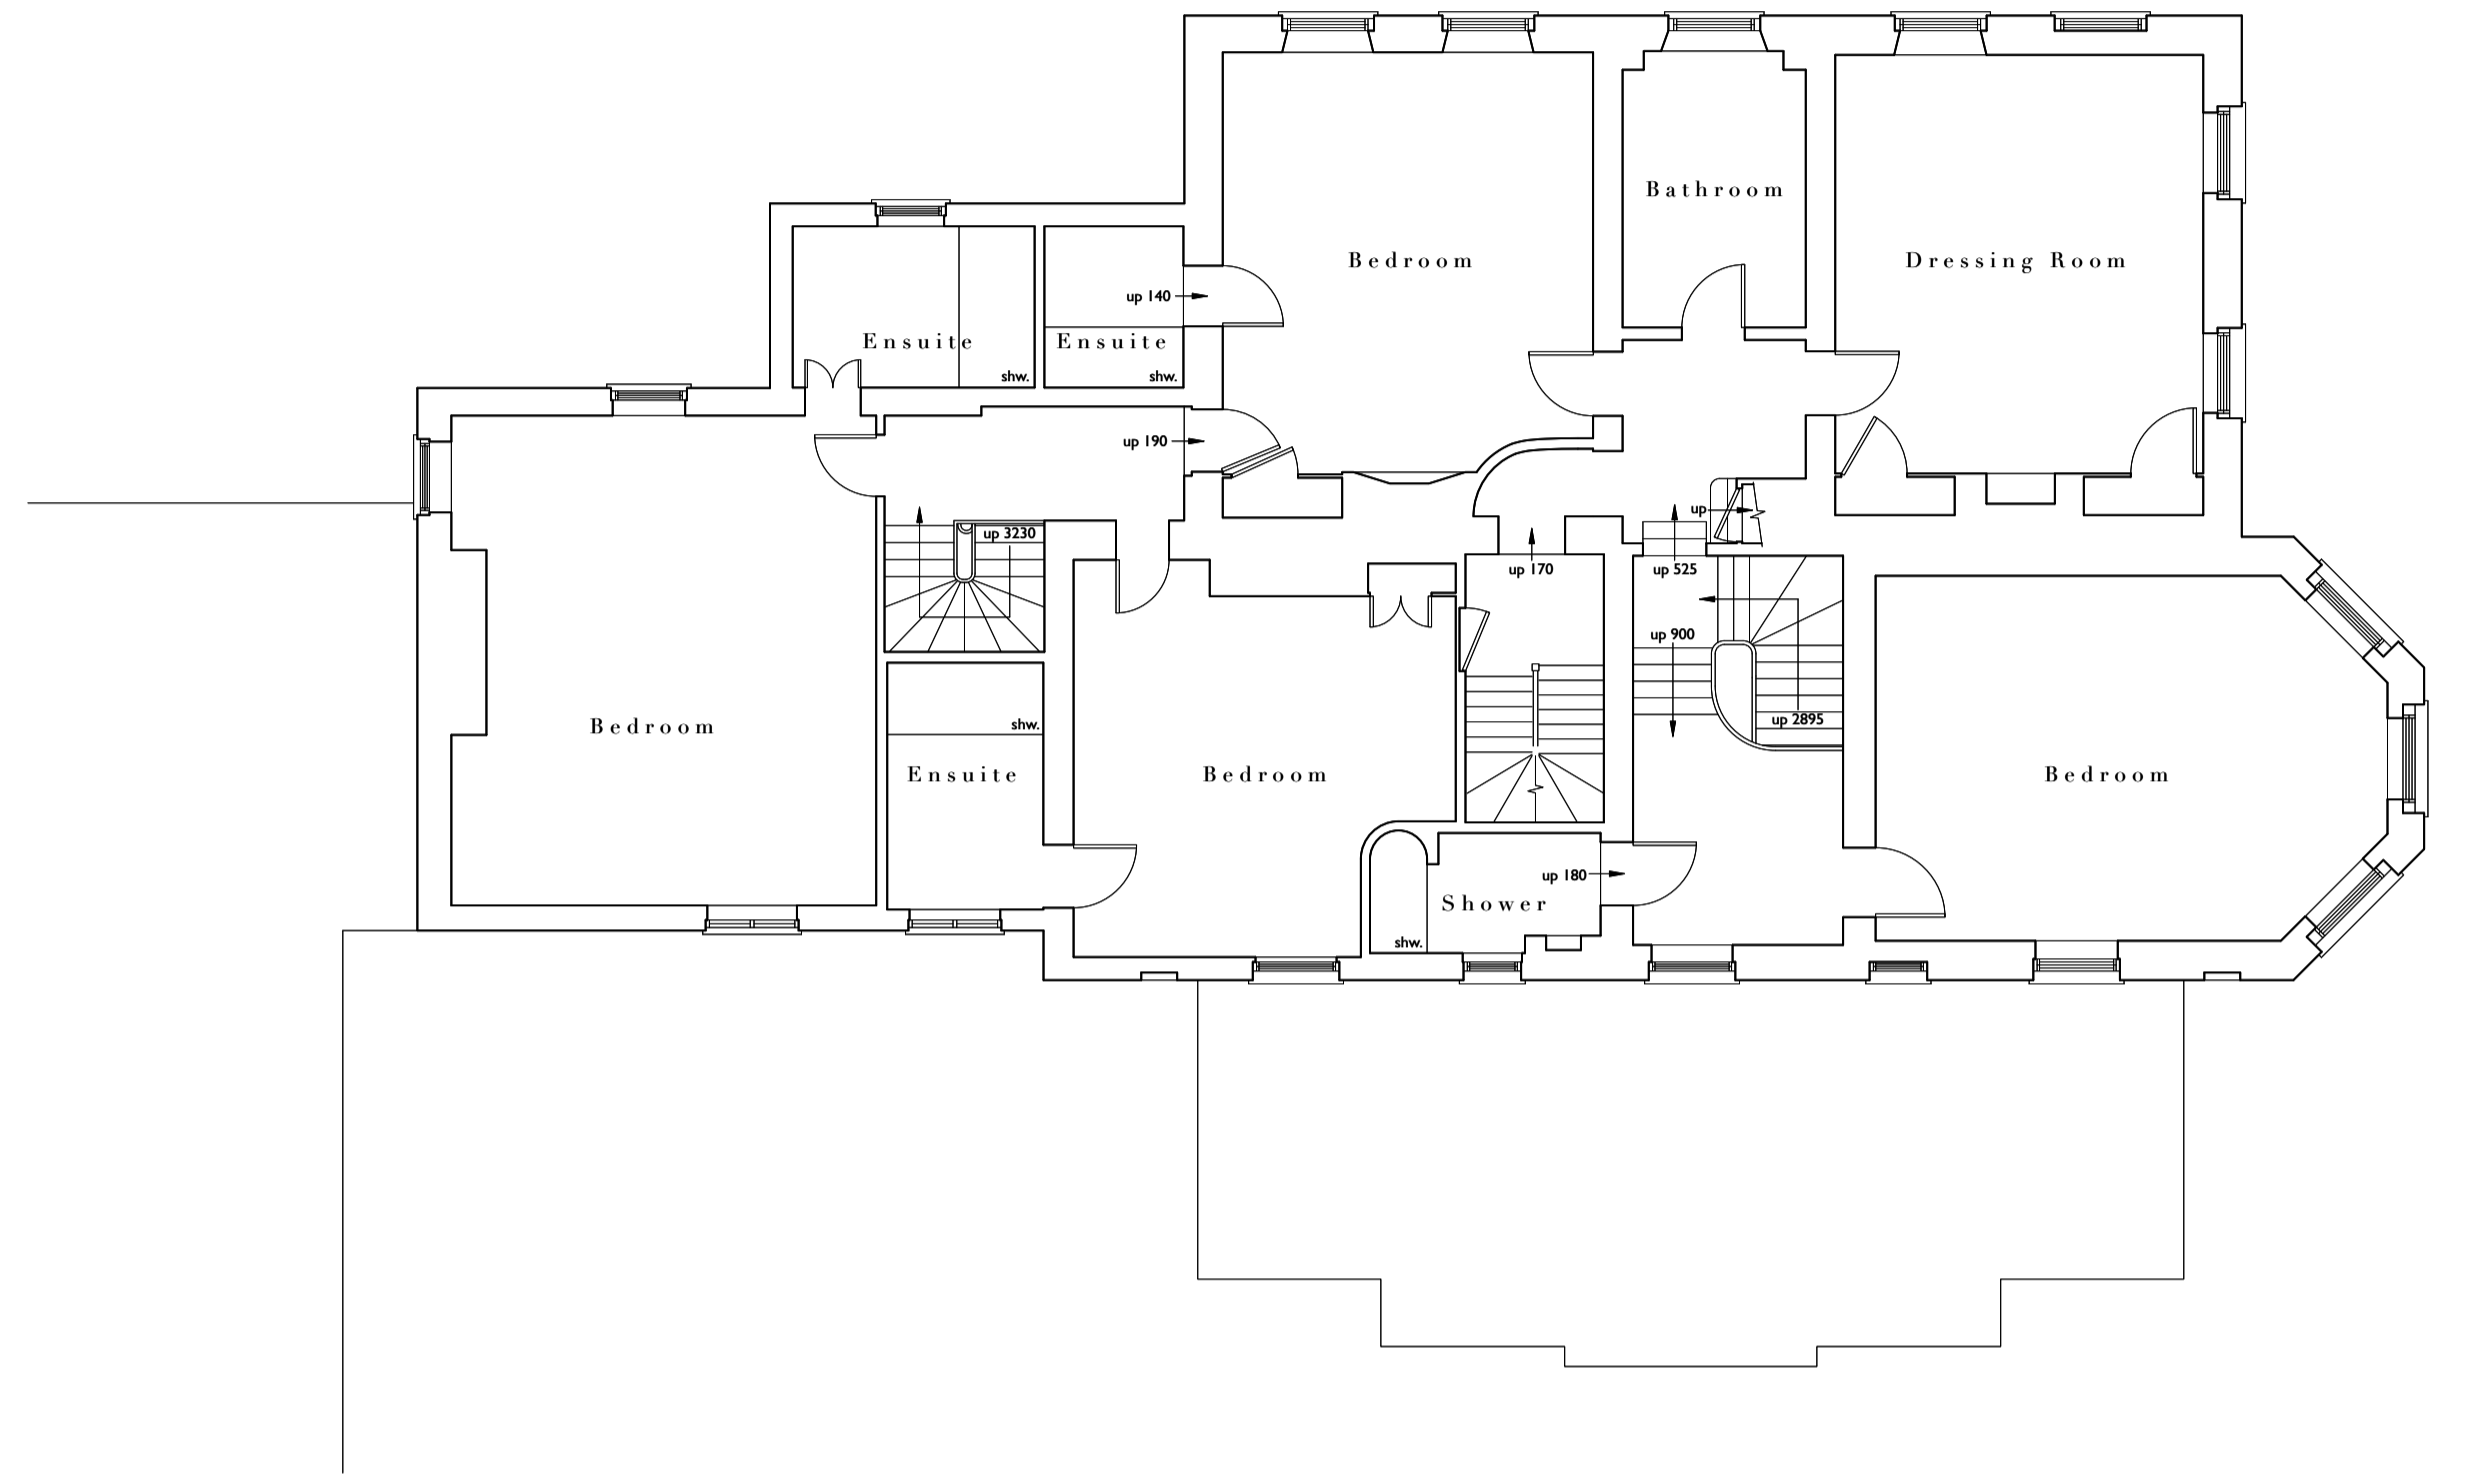


Ground Floor Plan

 

First Floor Plan

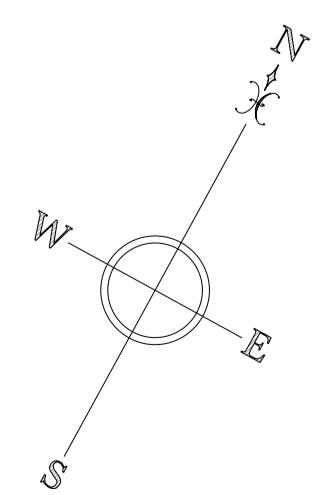

**ROGER BALMER**  
DESIGN

FOUNTAIN HOUSE STUDIO THE STREET EAST BERGHOLT COLCHESTER CO7 6TB  
Telephone: 01206 299477 Email: enquiries@rogerbalmerdesign.co.uk

Client	Project	Drawing
Mr and Mrs Storey	The Old Rectory Church Street Lavenham	Plans as Existing
Scale	Date	Del.
1:100 at A1	October 2023	MJJ
		Drawing no. Rev.
		2523 - 12

Contractors must verify all dimensions and information on site prior to commencement of work. Do not scale from drawing.  
© Roger A Balmer Ltd