



 

SITE LAYOUT PLAN AS PROPOSED
SCALE 1:200

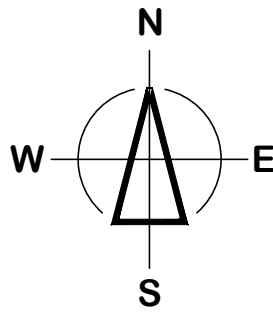

Notes:

This document is the property of David Trundley Design Services Ltd and may not be reissued, loaned or copied in part or in whole without written permission © 2024

All dimensions are in millimetres unless stated otherwise.

It is recommended that information is not scaled off this drawing.

This drawing should be read in conjunction with all other relevant information, specifications & schedules.

If this drawing is received electronically it is the recipients responsibility to print the document at the correct scale.

All dimensions to be checked on site prior to commencing work and any discrepancies to be advised immediately.

CONSTRUCTION (Design & Management) REGULATIONS 2015:
David Trundley Design Services Ltd are employed as 'Designer' and will provide information to those responsible for the 'Principal Designer' and to the client.

David Trundley Design Services Ltd are responsible for the 'Architectural' design of the elements included on this drawing only.

Architectural design has been carried out with due consideration for the safety during construction, occupation and maintenance of the finished structure.

The works contain no extraordinary hazards or risks that are not present during routine construction operations that would not readily be apparent to a competent contractor.

This information should be included as part or commencement of the Health and safety file for the project.

KEY

- GRAVEL VEHICLE
- NETLON REINFORCED PARKING SPACES
- GRASSED AREA
- EXTERNAL CONCRETE
- GREY BLOCK PAVING
- TARMAC ACCESS
- PROPOSED TREE ACCORDANCE WITH STRATEGY
- EXISTING TREES
- INDICATES HEDGES
- 1.2m HIGH POST & RAIL
- 1.8m HIGH HIT AND RUN
- INDICATES VISIBILITY

no	date	amendment description
Revisions		
Drawing Status: PLANNING		
www.trundley.com		
Salgate Barn Islington Road Tilney All Saints King's Lynn Norfolk PE34 4RY Tel: 01553 617700 Fax: 01553 617574 Email: enquiries@trundley.com		

Project Title:
**WARREN HILL FARMS
LAND SOUTH OF B1118
OAKLEY
SUFFOLK
IP21 4AP**

PROPOSED FARM SHOP

Drawing Title:
**PROPOSED SITE PLAN
REFUSE AND RECYCLING STORAGE**

Scale: **1:200 @ A1** Date: **JANUARY 2024** Drawn: **npg**

Drawing Number: **20-L29-PL053**

Checked by: Date:

If this drawing is unsigned in the check box then the drawing is an unauthorised issue and should not be used for any purposes