



Notes
 This drawing has been prepared for the purpose of gaining planning permission only and does not purport to be a working or contractual drawing and should not be used for any building or contractual purposes.
 This drawing has been prepared based on survey drawings and information prepared by others.
 All dimensions and levels on all drawings must be checked and verified on site before commencement of works.
 © Copyright
 This drawing is the property of B Newton Architecture. No disclosure or copy of it may be made without the written permission of B Newton Architecture.


PLAN

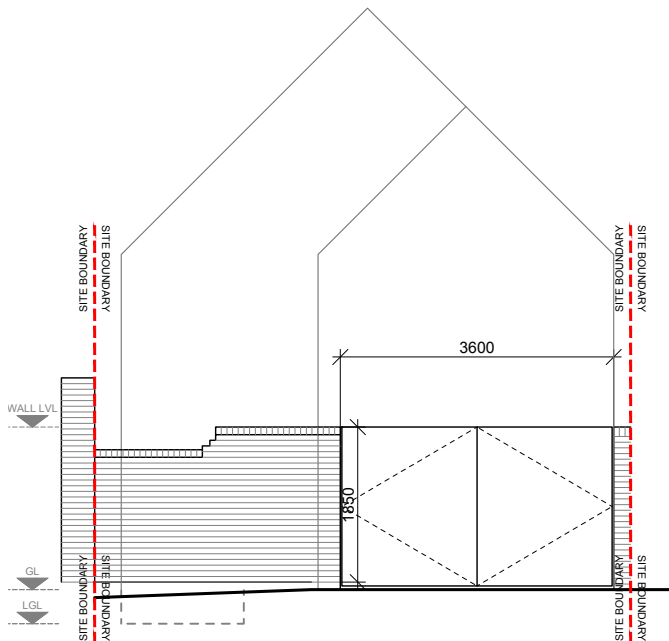


① **BOUNDARY ELEVATION - AS EXISTING**
 Scale: 1:100

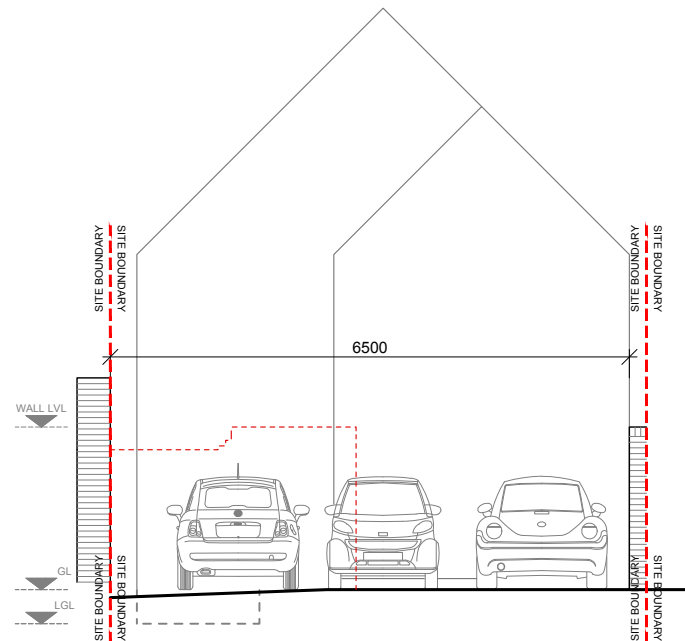


② **BOUNDARY ELEVATION - AS PROPOSED**
 Scale: 1:100

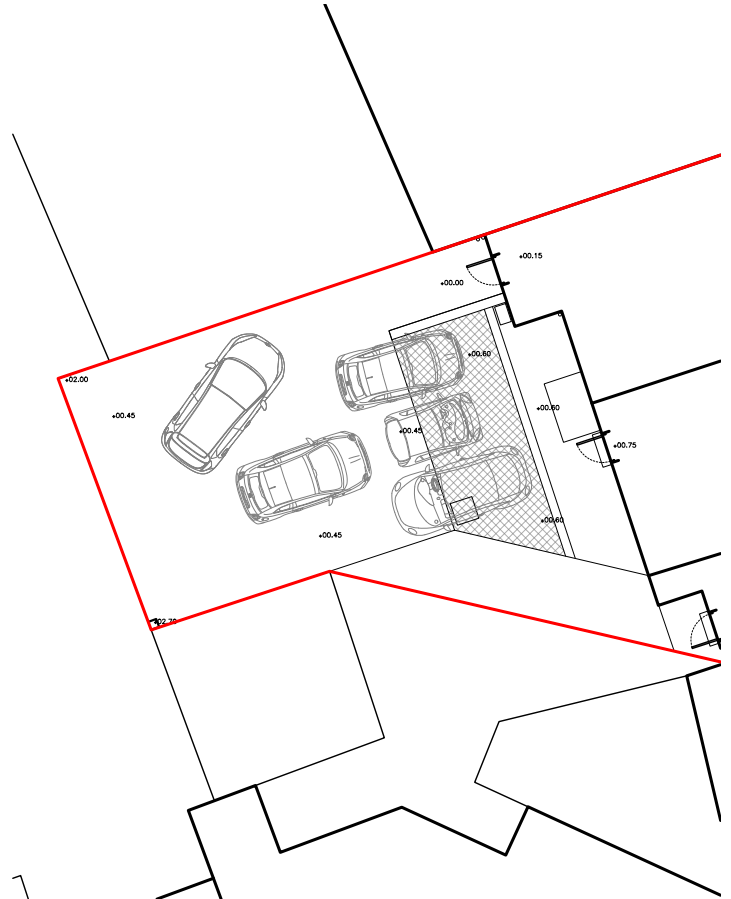

③ **SITE PLAN - AS PROPOSED**
 Scale: 1:200

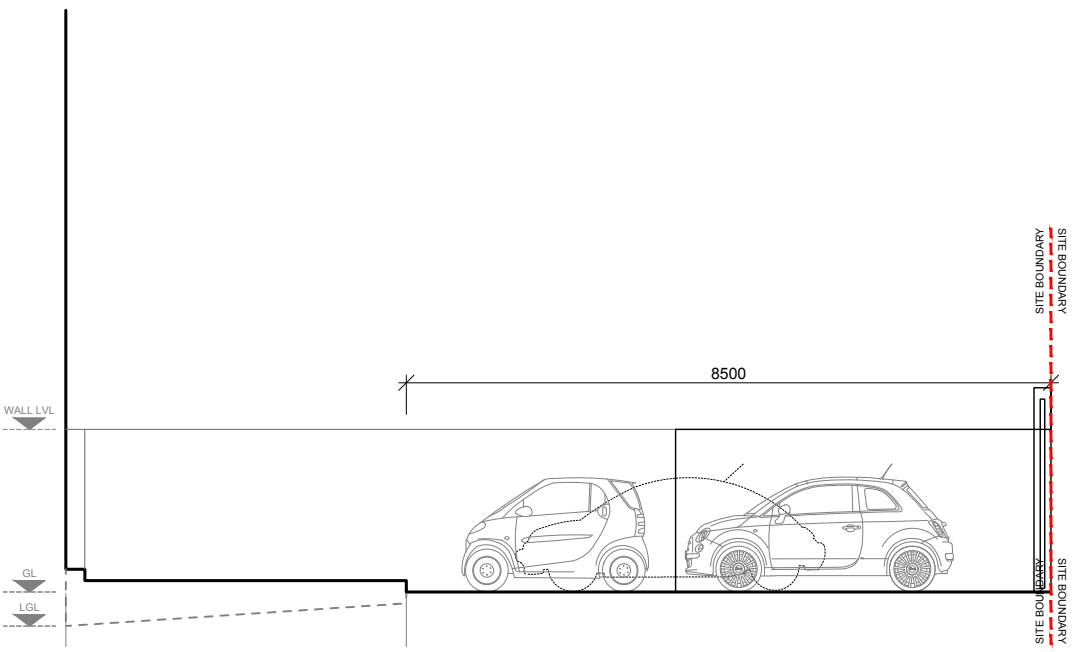

③ **SITE SECTION AA - AS EXISTING**
 Scale: 1:100

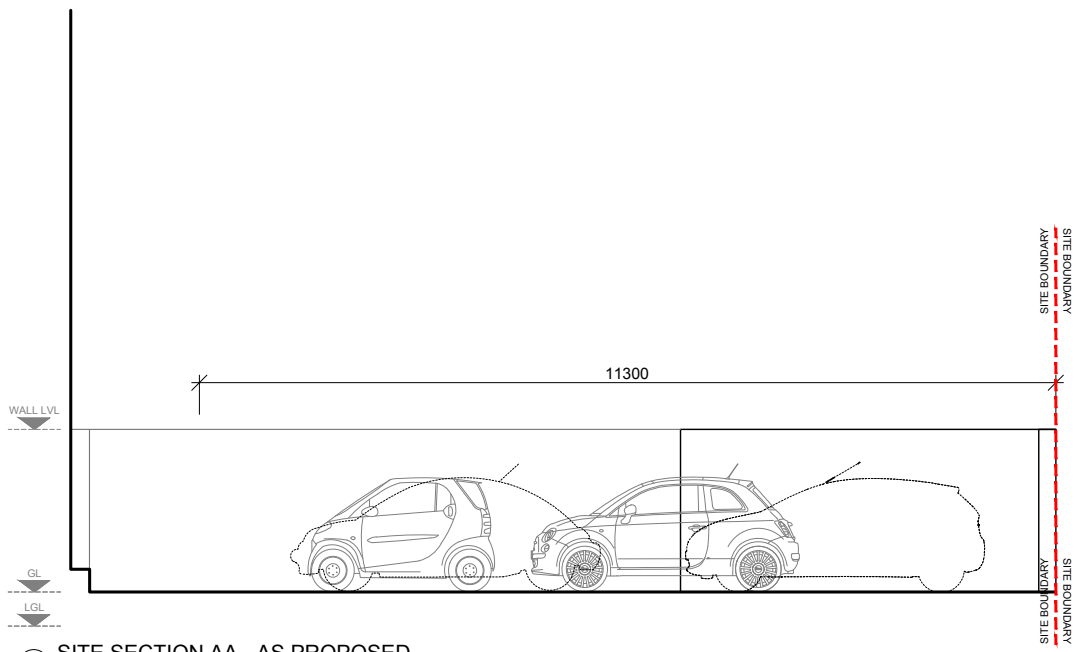

④ **SITE SECTION AA - AS PROPOSED**
 Scale: 1:100



① **SITE PLAN - AS PROPOSED**
 Scale: 1:100

Revisions		
Date	Rev	Details
05/01/2024	/	Issued for Planning
07/02/2024	A	Issued for Planning



B.Newton Architecture
 B.Newton Architecture
 Chichester, West Sussex
 T: +44 788 609 1177
 E: bnawtonarchitecture@gmail.com

Project Title & Address
5A, 5 & 7 Church Street
 Basingstoke
 Hampshire, RG21 7QG

Drawing Title
Site Section & Rear Elevation as Proposed

Scale	Creation Date	Status
1:100@A3	Jan 2024	PLAN
Project No.	Drawing No.	Revision
145	105	A