




E-05
- Proposed North Elevation
1:50



E-06
- Proposed East Elevation
1:50



E-07
- Proposed South Elevation
1:50

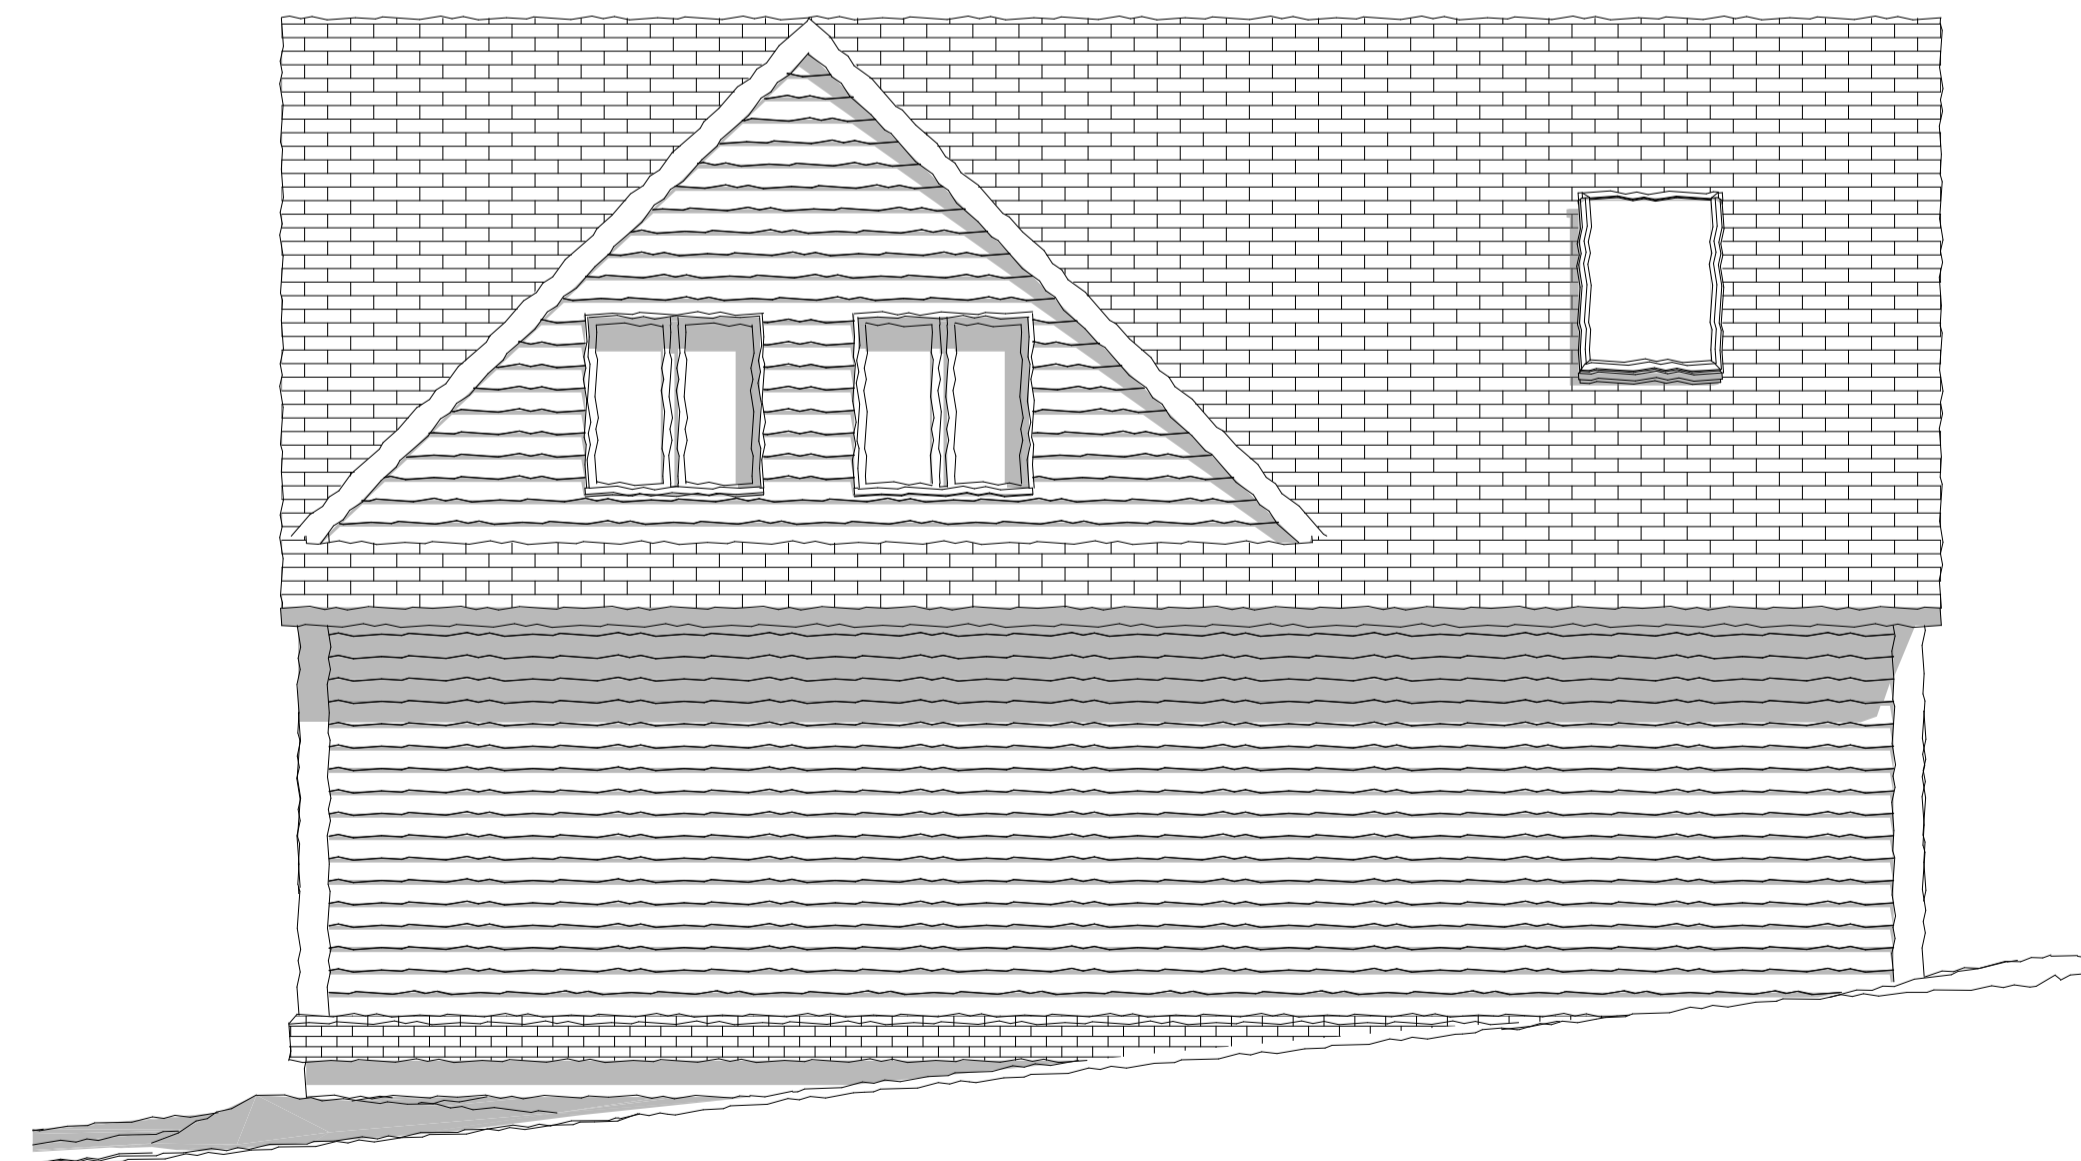

E-08
- Proposed West Elevation
1:50

NOTES DO NOT SCALE THIS DRAWING
ALL DIMENSIONS TO BE CHECKED ON SITE

CONSULTANTS

Foxgloves
Ms N Fletcher &
Mr P Williams
Powntley Copse
Alton GU34 4DL

| REVISION | DATE | DESCRIPTION |
|----------|------|-------------|
| | | |
| | | |
| | | |
| | | |
| | | |
| | | |
| | | |
| | | |
| | | |
| | | |

PROJECT NO:
MODEL FILE: 24-02-01 Proposed Model 12.pln
DRAWN BY:
CHK'D BY:

COPYRIGHT IN THIS DRAWING REMAINS WITH FREDRICK ADAM LTD AND NO EXPRESS OR IMPLIED LICENSE IS GRANTED BY WAY OF THIS DRAWING OR OTHERWISE TO REPRODUCE / USE THIS DRAWING OR THE DESIGN CONTAINED IN IT

SHEET TITLE
Proposed Garage Elevations

