


16.1.2024

● = Location for smoke curtain at the top of the stairs on 2nd floor

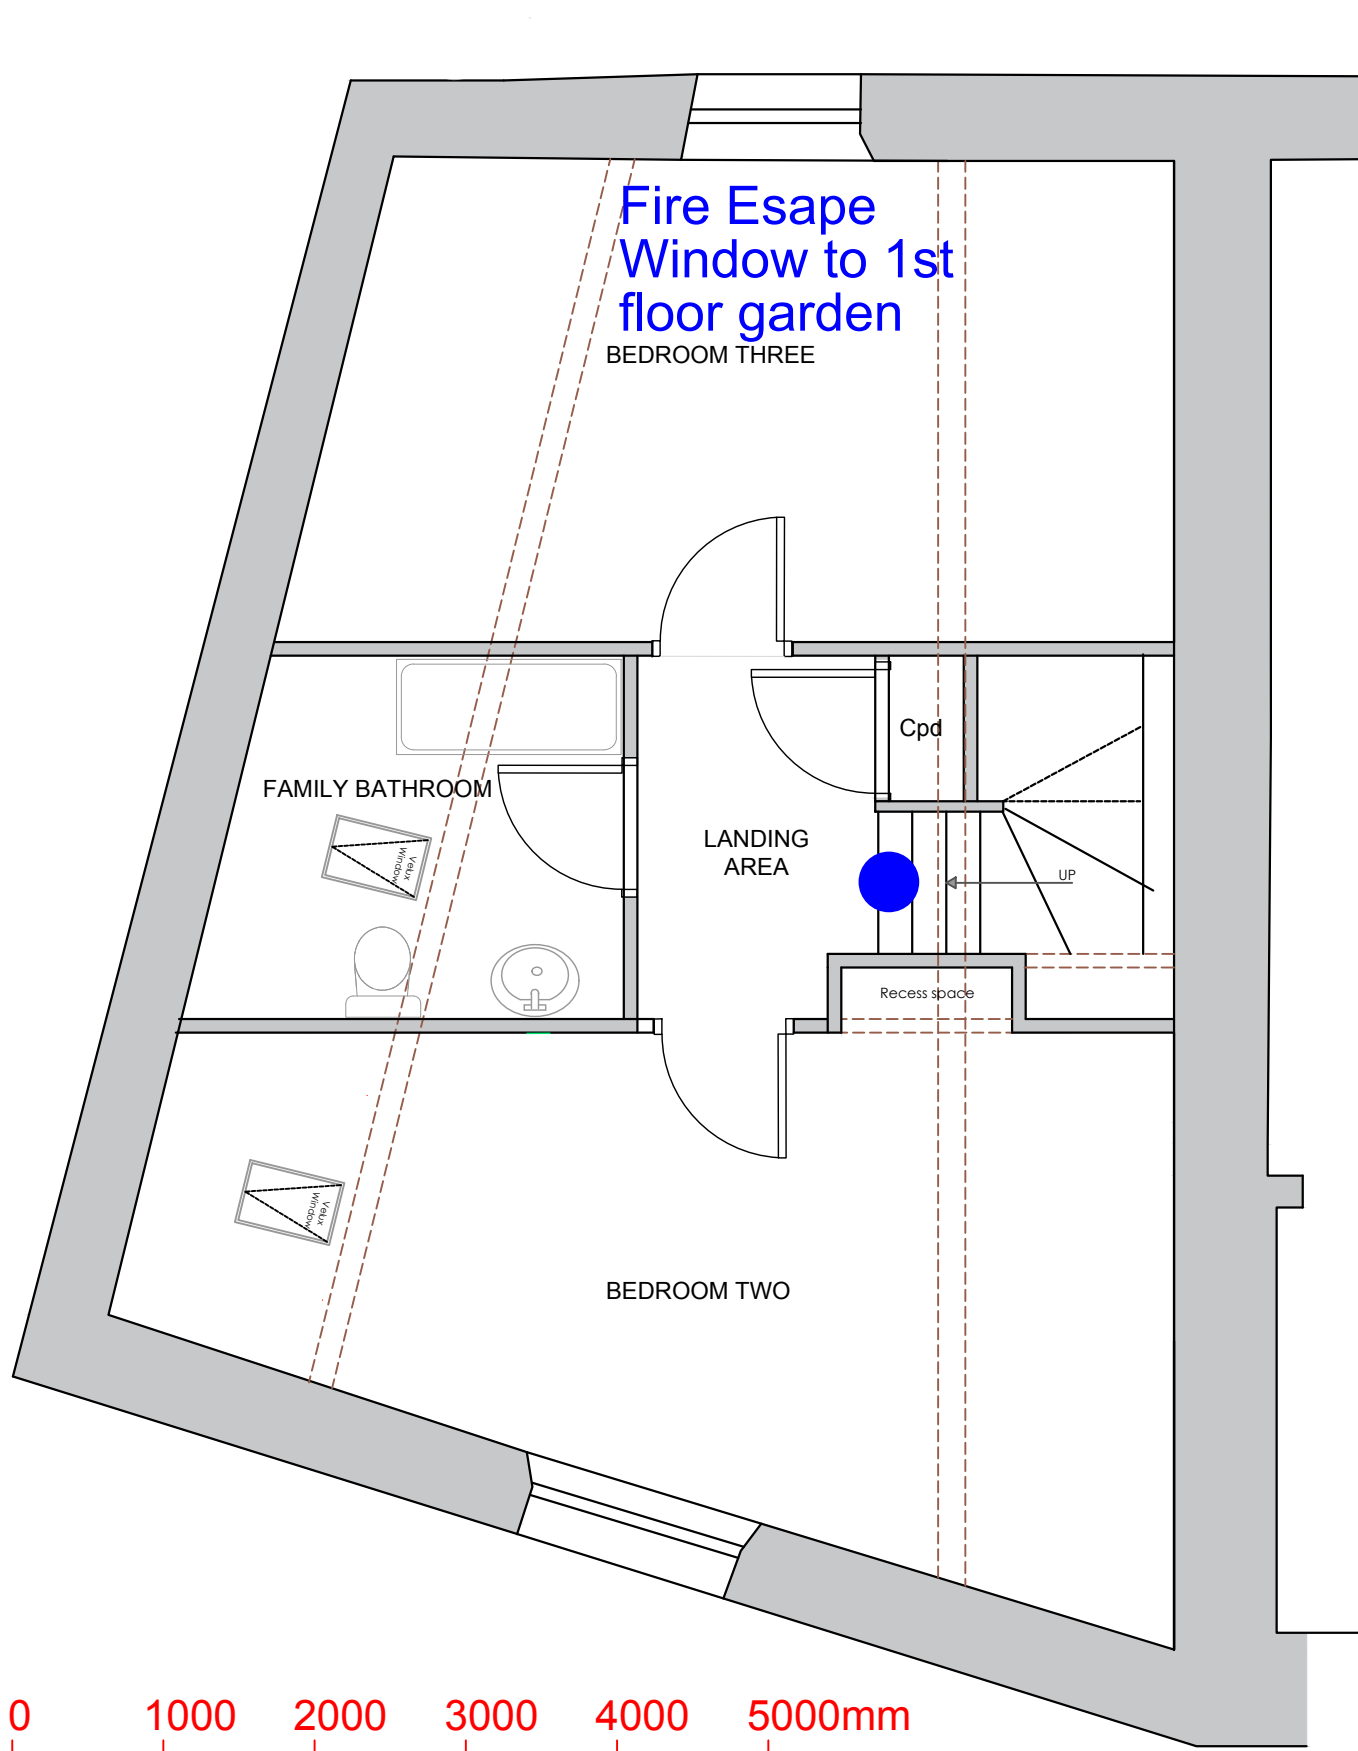

2 CORN MILL — SECOND FLOOR LAYOUT PLAN

PROJECT Ottery St. Mary Mill	DRG. TITLE Unit 25 The Corn Mill Second Floor Plan 2 Corn Mill (House)
CLIENT Gary Conway	DATE April 2019
Dawn Chilcott FLOW INTERIORS 21 Bicton Street Exmouth EX8 2RU Tel: 01395 225508 Mob: 07989 973 301 info@flow-interiors.co.uk http://www.flow-interiors.co.uk	SCALE 1:50 @ A3
	PROJECT NO. Otter Mill-Flow -045
	DRG.NO. Unit 25 Corn Mill S Floor Plan
REVISIONS	DATE-INFO.

