




SCALE BAR IN METRES

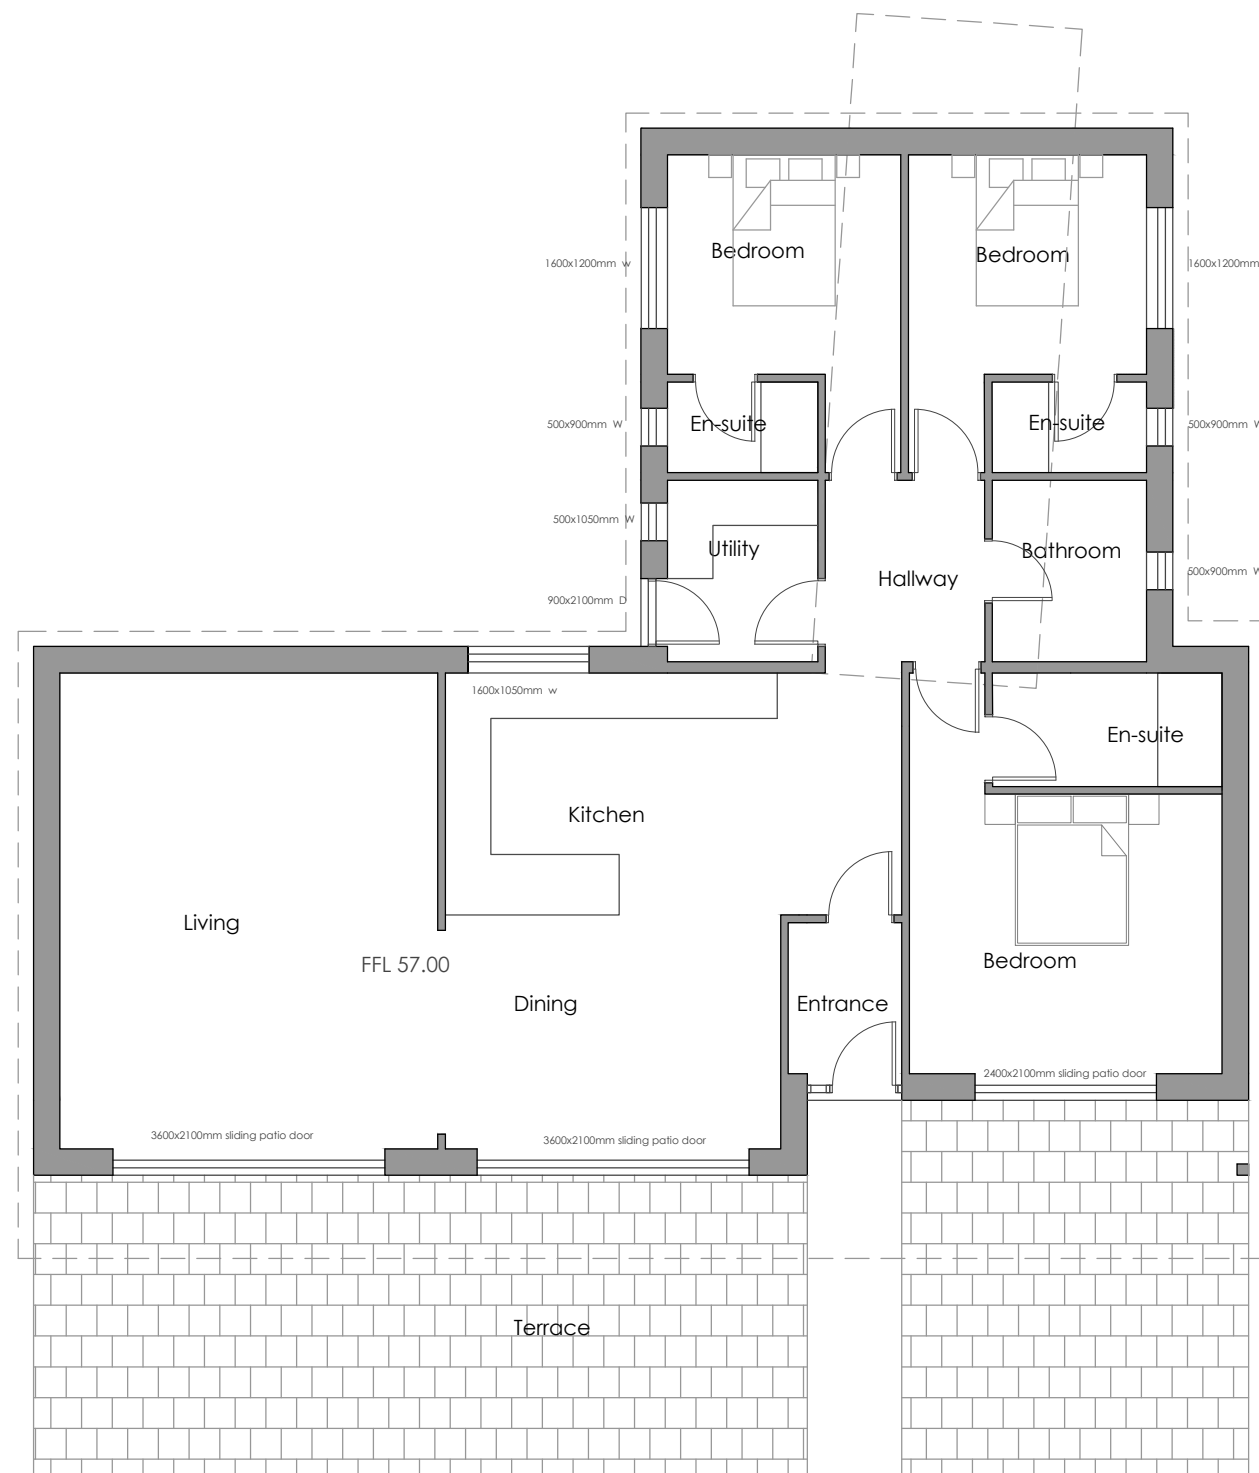

PROPOSED FLOOR PLAN  
1:100 Scheme 2

planning ref:  building regs ref:

**Notes**

Please print to A3, drawing prepared for Planning and Building Regulations purposes only.  
© This drawing is the copyright of The Design Team and may not be reproduced without licence.

revisions


client  
Mr L Allen

project  
Proposed new dwelling in Perranuthnoe. scheme 2

drawing  
Proposed Floor plan

scale  
1 : 100

date  
January 2024

job/drg no.  rev.   
471-04



architectural and construction consultants  
Unit 1 . Penwith Business Centre . Long Rock . Penzance . TR20 8HL

tel: 01736 710847  
mobile: 07581544516

email: info@designteamuk.com  
website: www.designteamuk.com