



Existing South Elevation
1 : 100

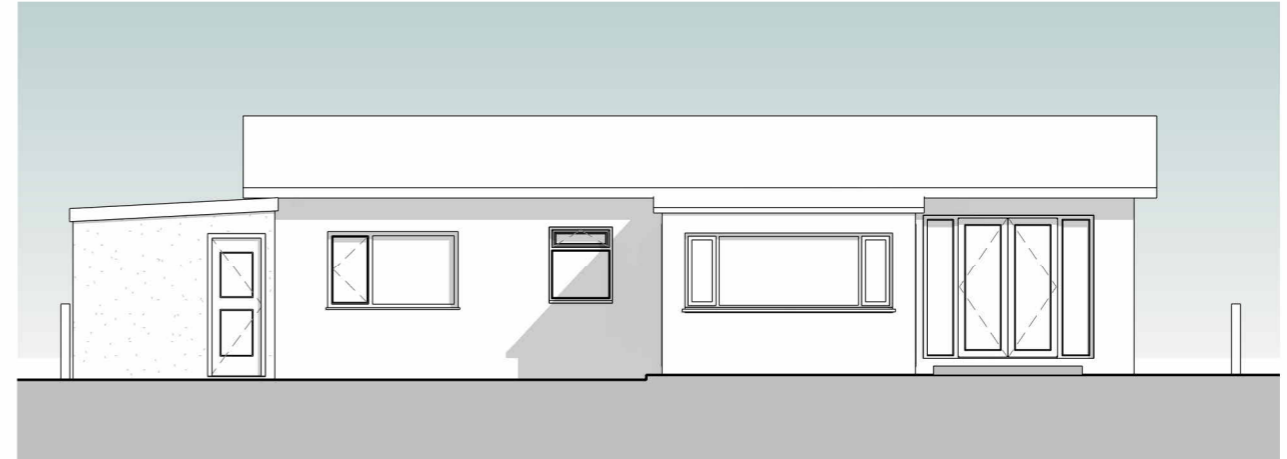

Existing North Elevation
1 : 100



Existing West Elevation
1 : 100

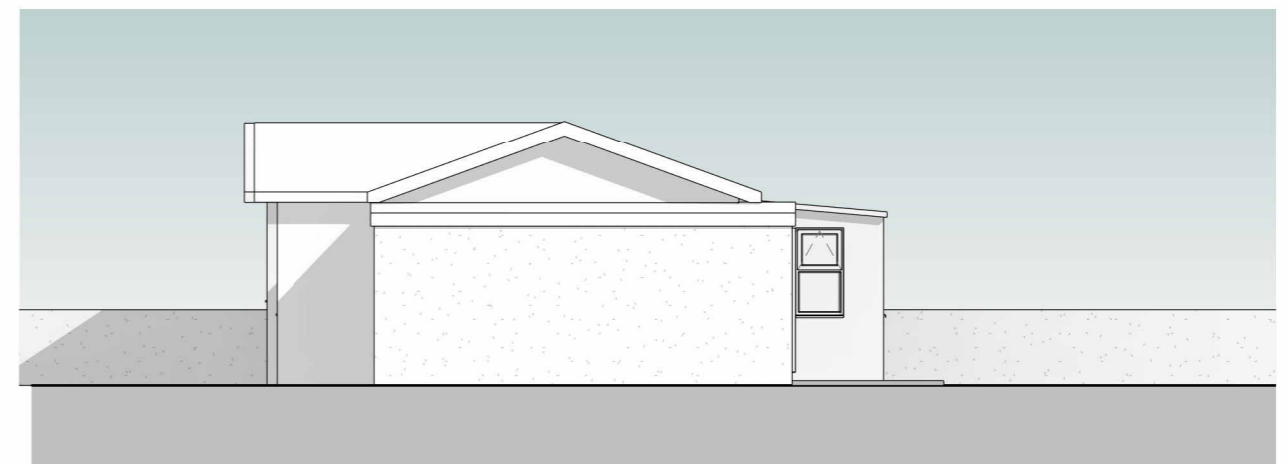

Existing East Elevation
1 : 100



SCALE IN METRES 1:100 @ A3

CLIENT: Jo Bowler				PROJECT: EXTENSION AND ALTERATIONS HIGH TOR, GOONBELL, ST AGNES. TR5 0PH	Notes:	Revision:		
SCALE: 1:100 @ A3	DRAWN: LW	CHECKED: ND	PROJECT NO: 2406					
DRAWING No. 003	STAGE: 3	DRAWING: Existing Elevations						
REVISION	STATUS: PLANNING		DATE: JAN 24					

DESMONDE ASSOCIATES PROJECT MANAGEMENT
TOWN & COUNTRY PLANNING
STRUCTURES & HERITAGE

THE OLD BANK
48 VICARAGE ROAD
ST AGNES
TR5 0TG