
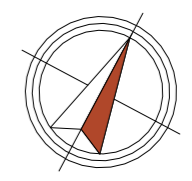


Proposed First Floor Plan
1 : 50

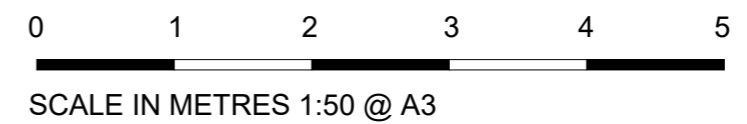

CLIENT: Jo Bowler				PROJECT: EXTENSION AND ALTERATIONS HIGH TOR, GOONBELL, ST AGNES. TR5 0PH	Notes:	Revision:		
SCALE: 1:50 @ A3	DRAWN: LW	CHECKED: ND	PROJECT NO: 2406					
DRAWING No. 005		STAGE: 3	DRAWING: Proposed First Floor Plan					
REVISION		STATUS: PLANNING	DATE: JAN 24					

DESMONDE ASSOCIATES
PROJECT MANAGEMENT
TOWN & COUNTRY PLANNING
STRUCTURES & HERITAGE

THE OLD BANK
48 VICARAGE ROAD
ST AGNES
TR5 0TG