





**Proposed South Elevation**  
1 : 100



**Proposed North Elevation**  
1 : 100

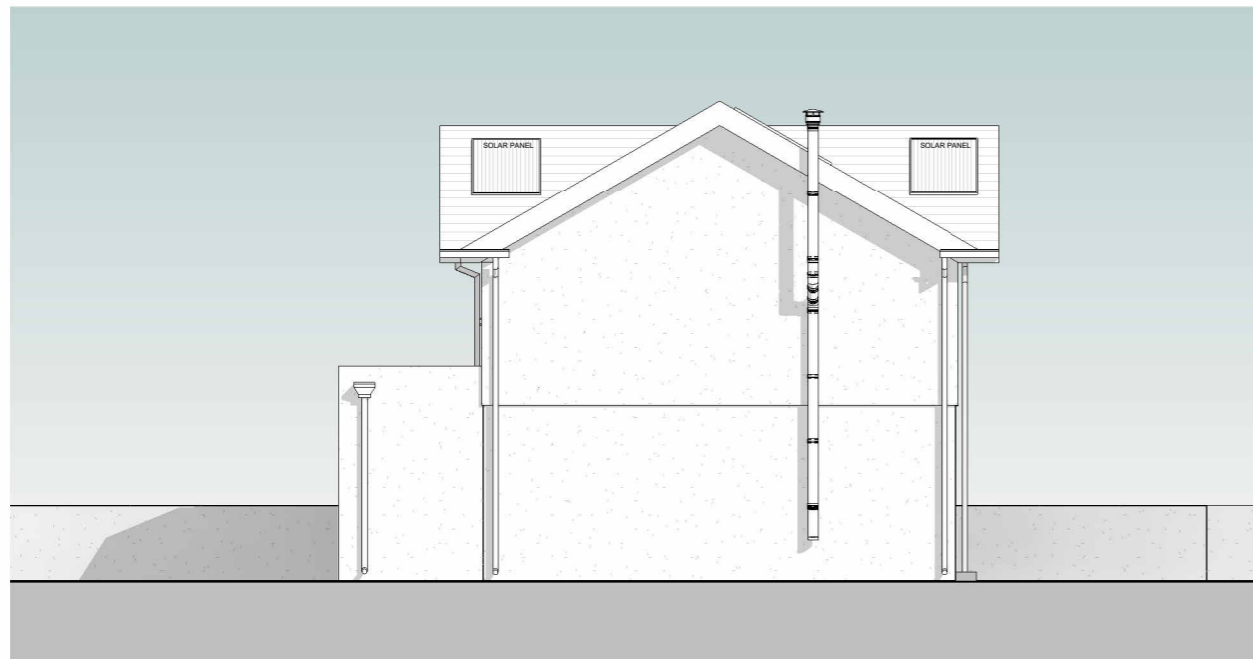


**Proposed West Elevation**  
1 : 100

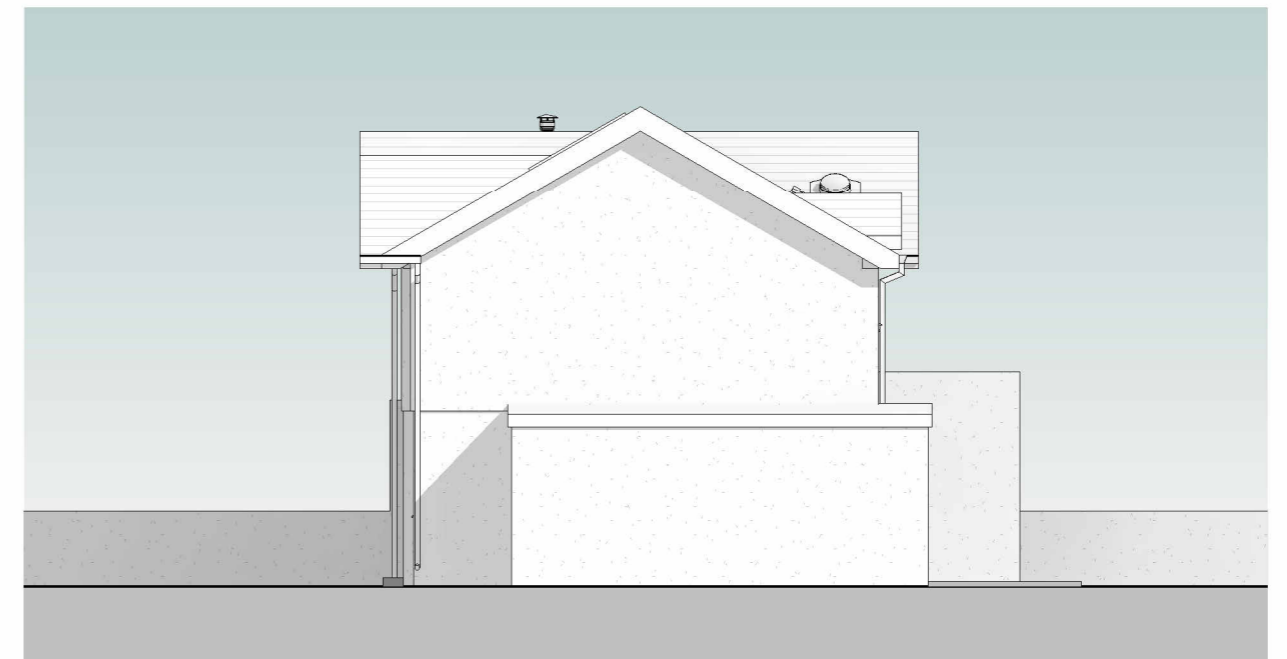

**Proposed East Elevation**  
1 : 100



SCALE IN METRES 1:100 @ A3

CLIENT: <b>Jo Bowler</b>				PROJECT: <b>EXTENSION AND ALTERATIONS</b>  HIGH TOR, GOONBELL, ST AGNES. TR5 0PH	Notes:	Revision:		 <b>DESMONDE ASSOCIATES</b> PROJECT MANAGEMENT TOWN & COUNTRY PLANNING STRUCTURES & HERITAGE  THE OLD BANK 48 VICARAGE ROAD ST AGNES TR5 0TG
SCALE: 1:100 @ A3	DRAWN: LW	CHECKED: ND	PROJECT NO: 2406					
DRAWING No. <b>006</b>		STAGE: <b>3</b>	DRAWING: Proposed Elevations					
REVISION		STATUS: <b>PLANNING</b>	DATE: JAN 24					