
 
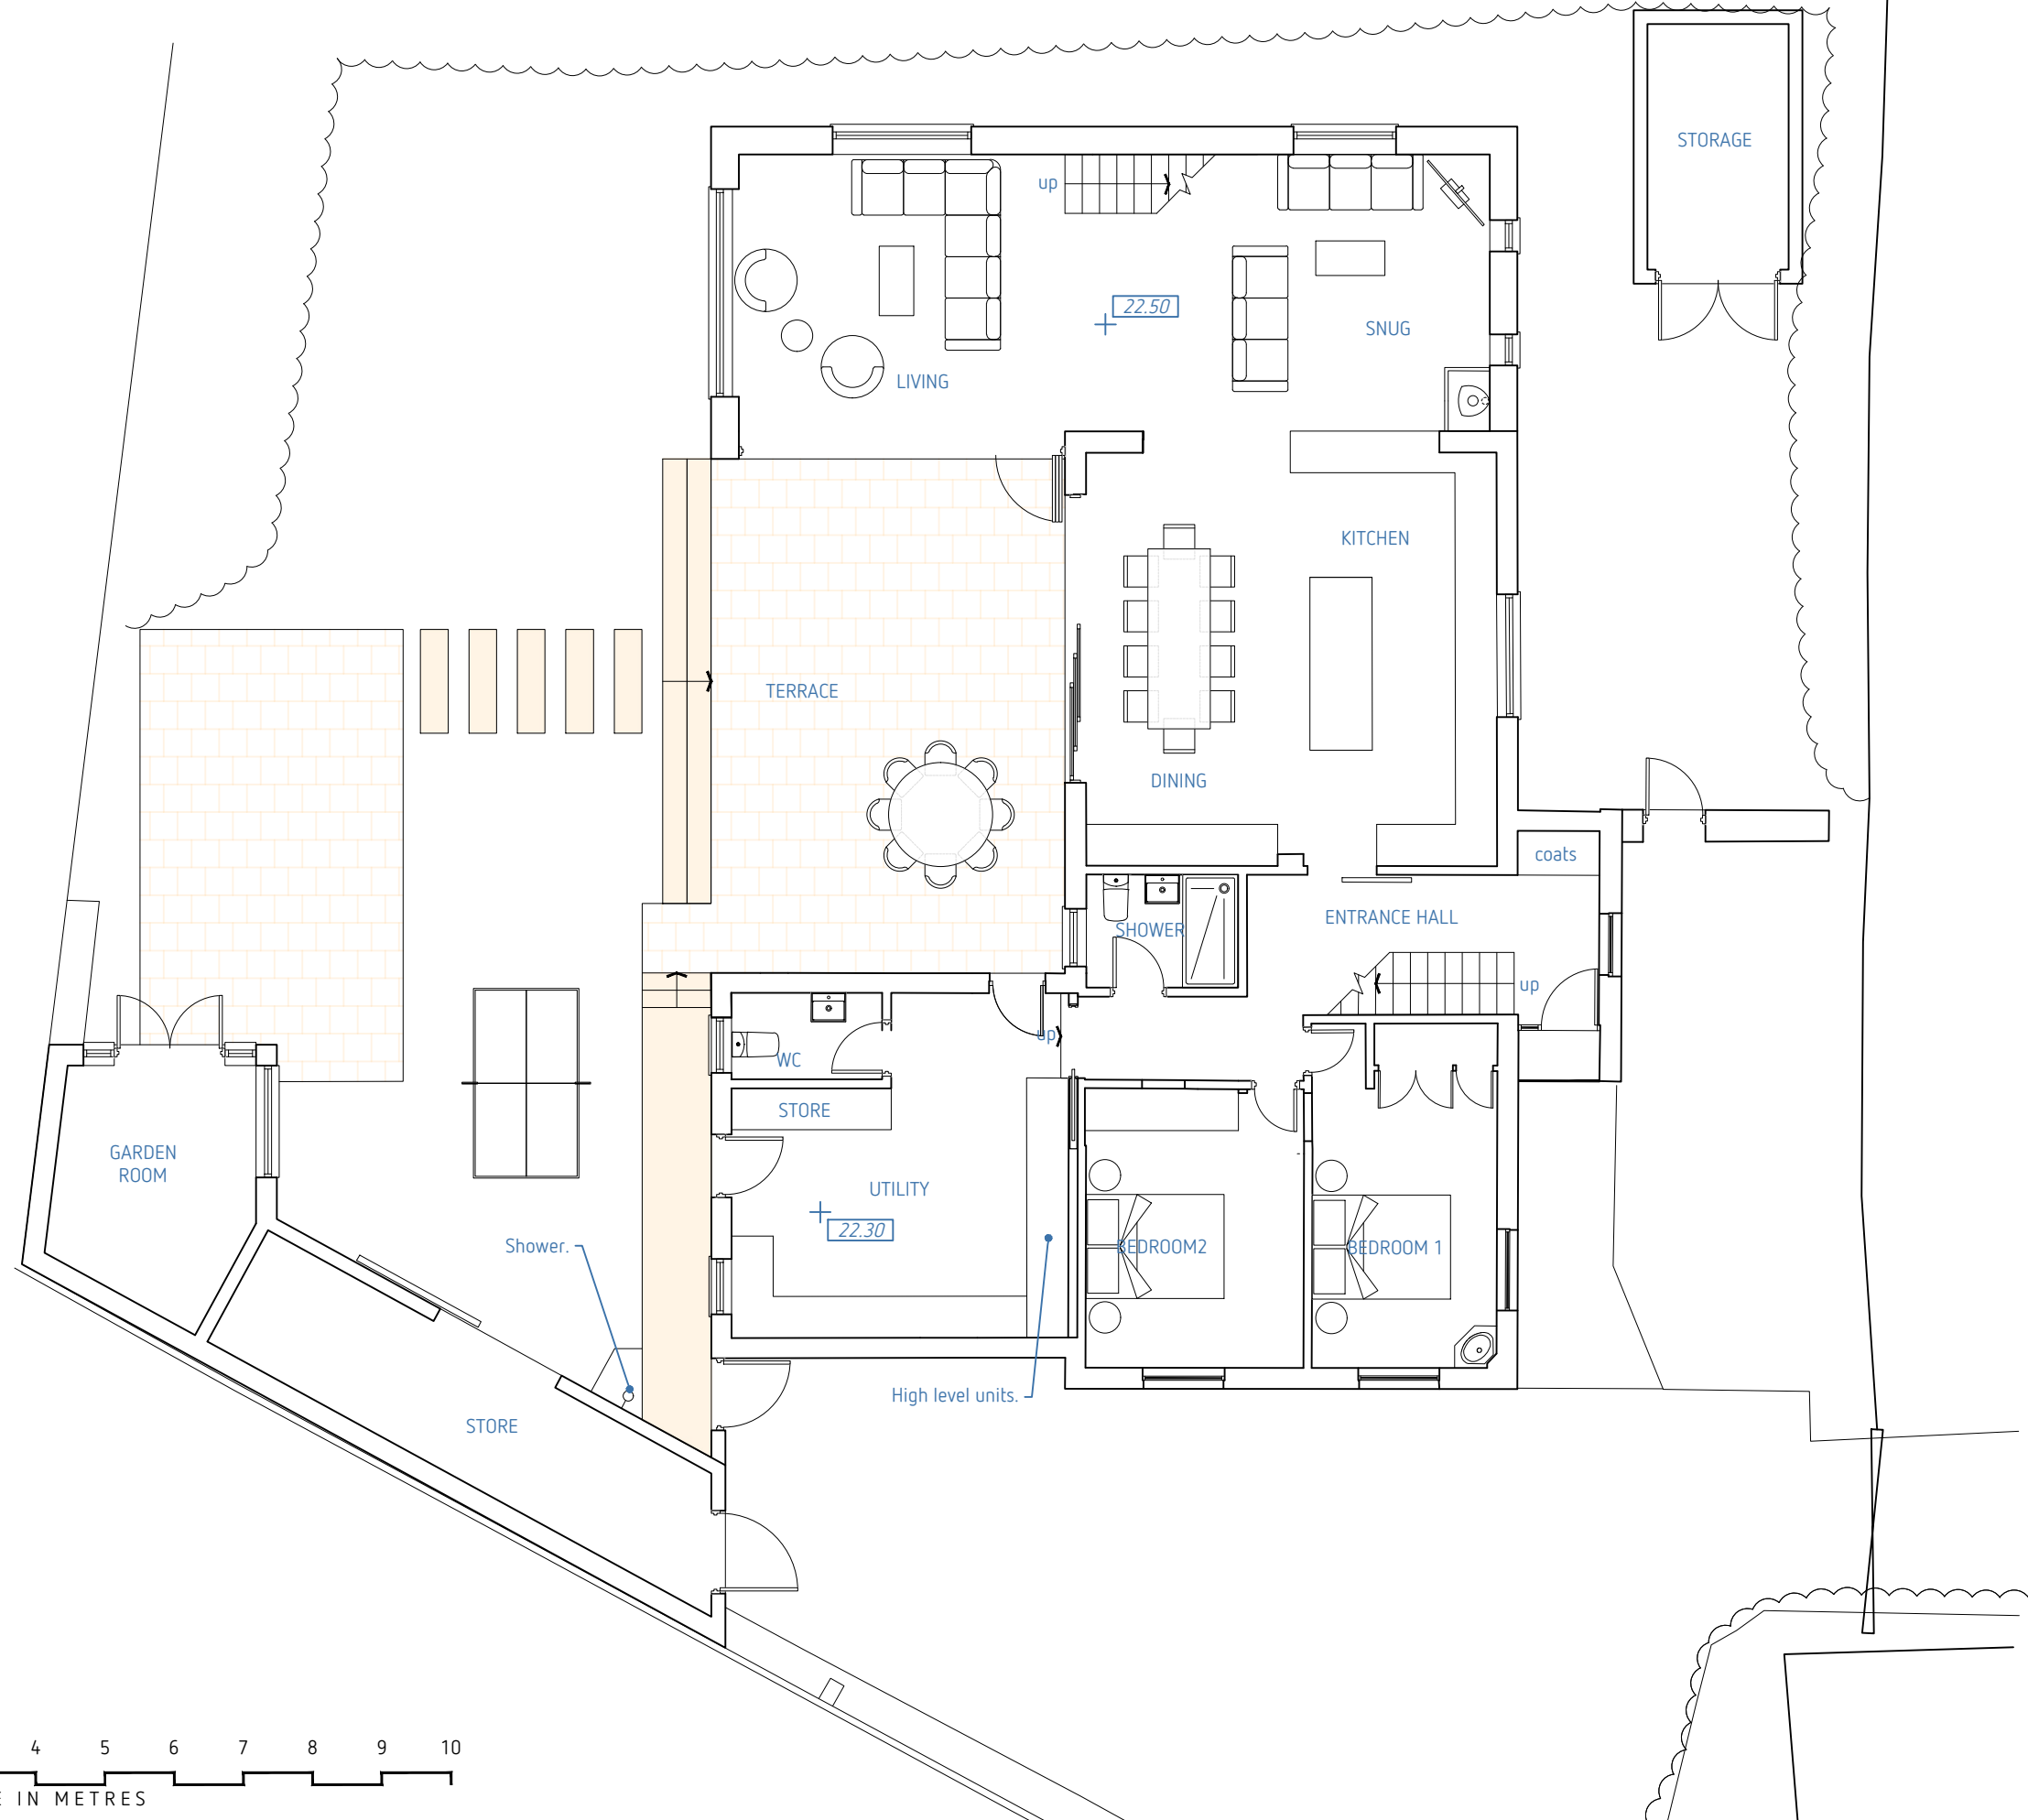


CONTRACTORS MUST CHECK ALL DIMENSIONS AND ONLY WORK FROM FIGURED DIMENSIONS - DISCREPANCIES MUST BE REPORTED IMMEDIATELY TO THE ARCHITECT TO AWAIT INSTRUCTIONS BEFORE PROCEEDING

IF IN DOUBT - ASK

DATE: REVISION:

- -

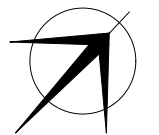

PROPOSED GROUND FLOOR PLAN

BEN WHITE ARCHITECTURE LIMITED
 T: 01872 858865 E: info@benwhitearchitecture.co.uk
 www.benwhitearchitecture.co.uk

PROJECT TITLE:
 ALTERATIONS & EXTENSIONS
 TO GREENCLOSE
 HARLYN BAY

DRAWING STATUS:
PLANNING
 SCALE: @ A3

DATE:
 JAN' 2024
 DRAWN: RN

PROJECT NO.:
23043.3.0005

STAGE:
 DRAWING NO.:
 REVISION:
 -