




CONTRACTORS MUST CHECK ALL DIMENSIONS AND ONLY WORK FROM FIGURED DIMENSIONS - DISCREPANCIES MUST BE REPORTED IMMEDIATELY TO THE ARCHITECT TO AVOID INSTRUCTIONS BEFORE PROCEEDING

IF IN DOUBT - ASK

DATE: REVISION:

- -

North

 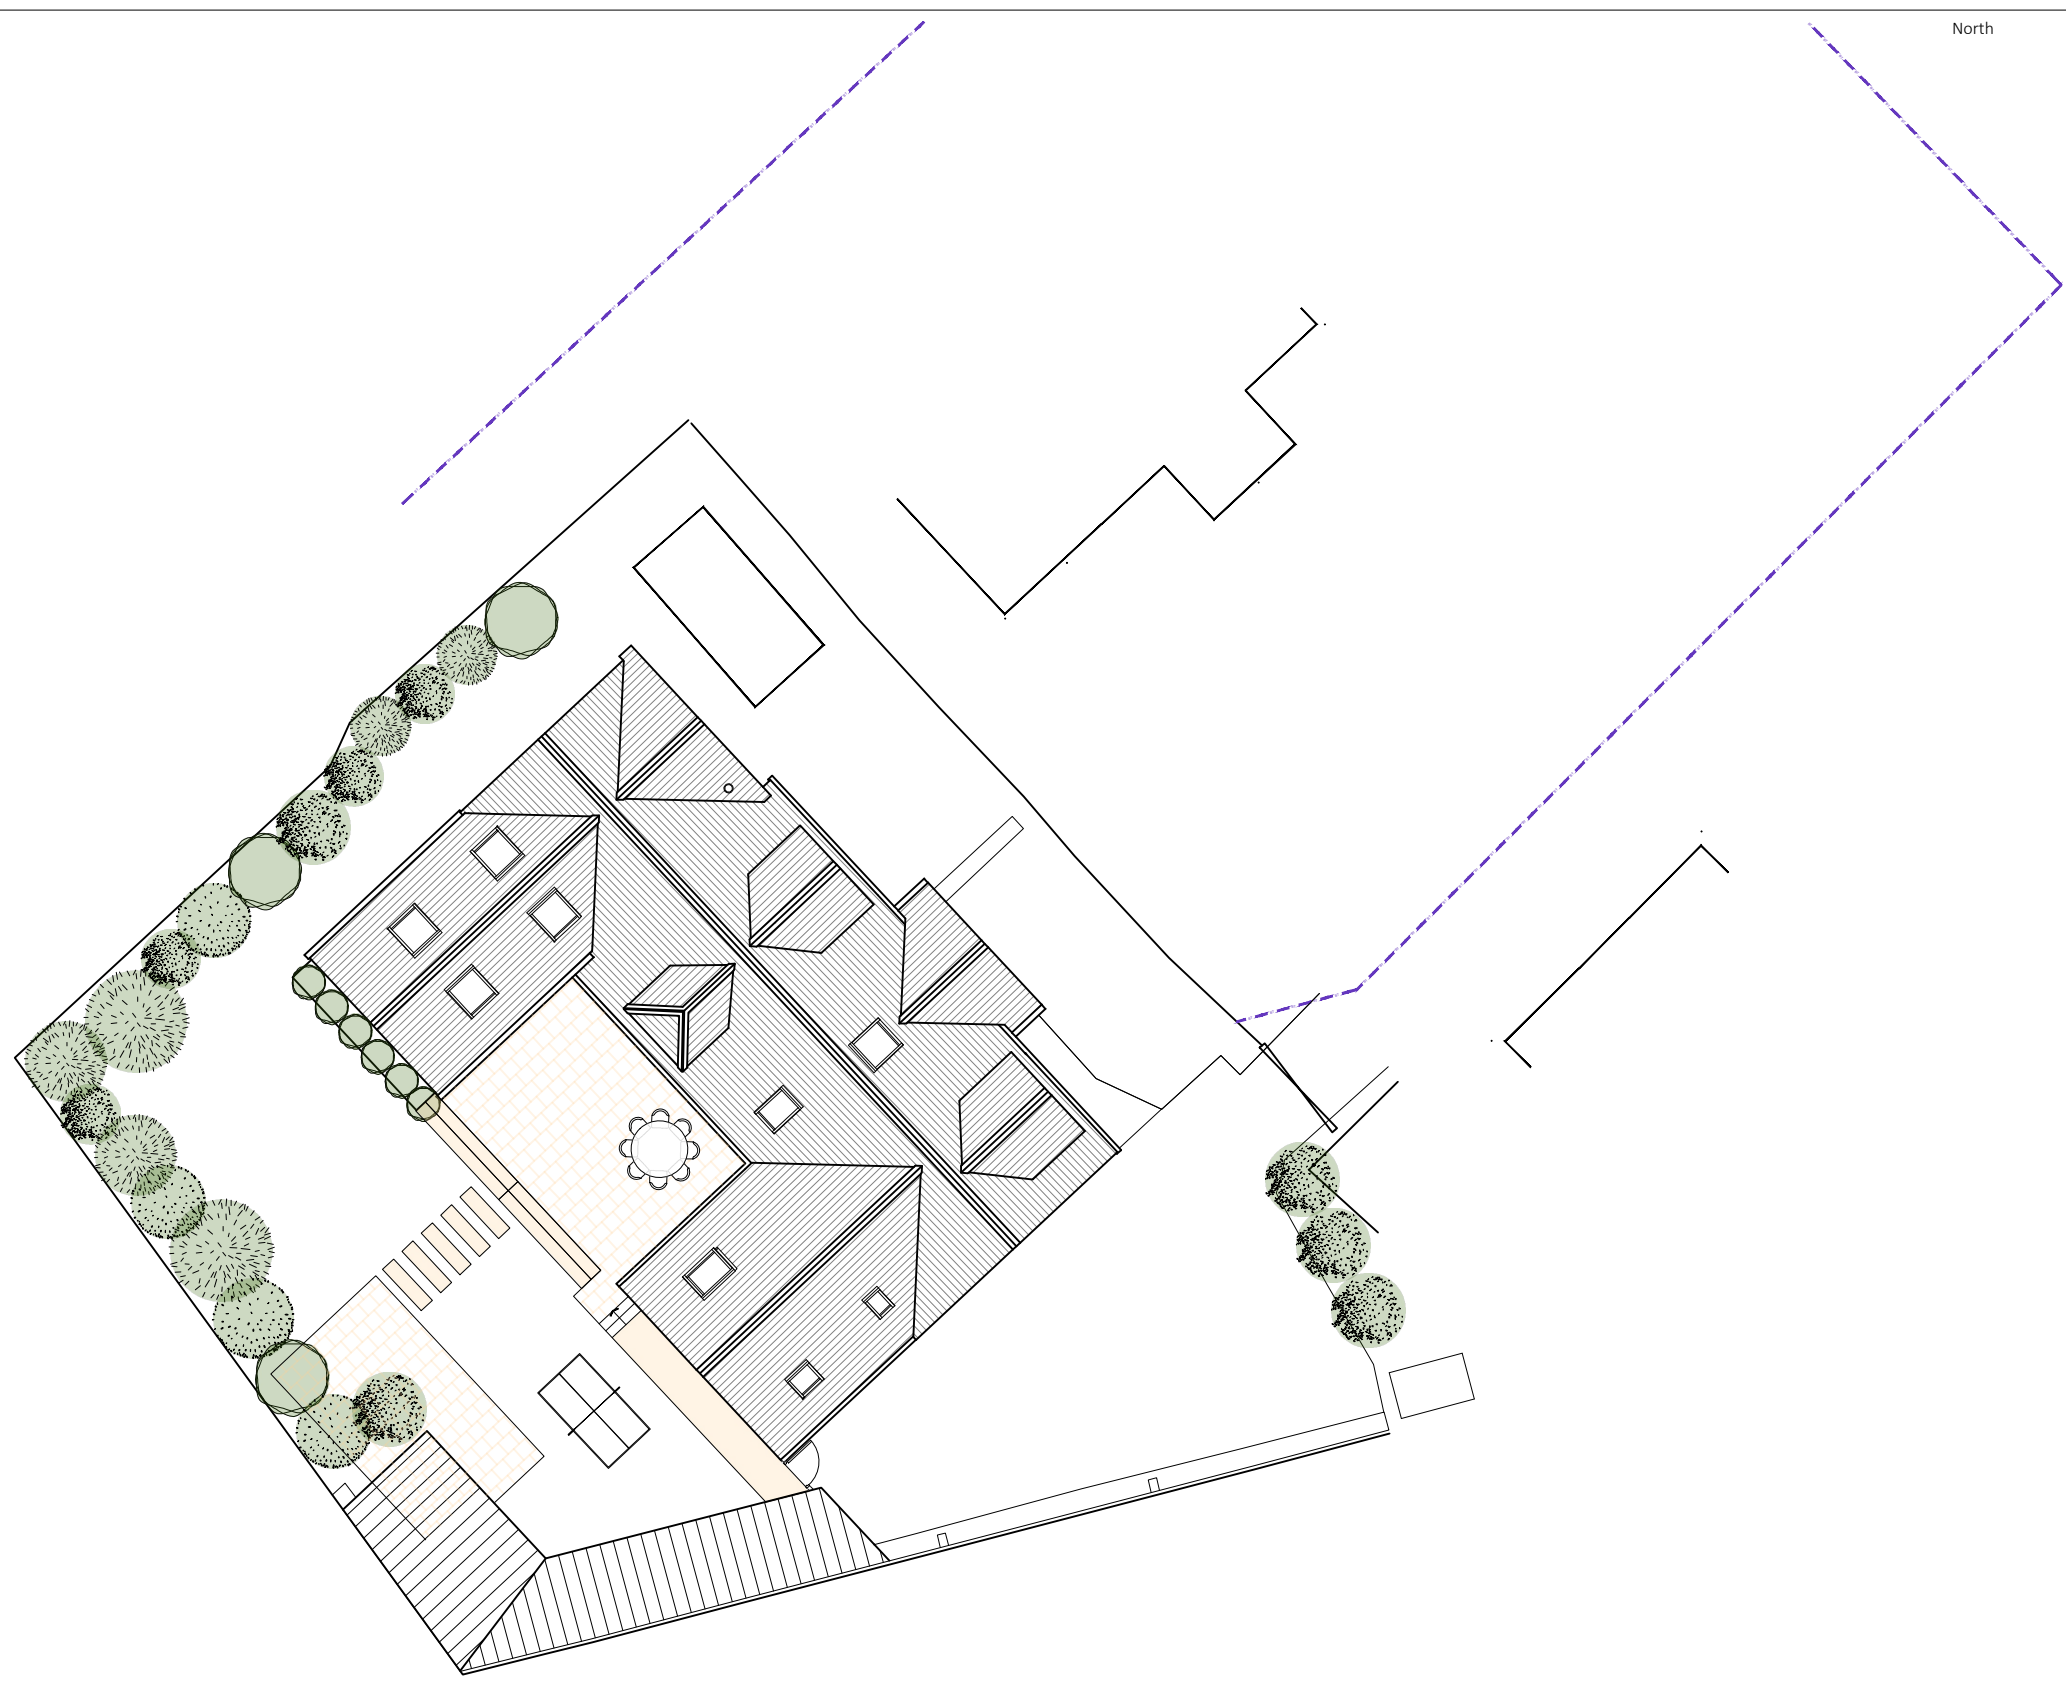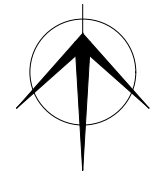

PROPOSED SITE AND ROOF PLAN

BEN WHITE ARCHITECTURE LIMITED
T: 01872 858865 E: info@benwhitearchitecture.co.uk
www.benwhitearchitecture.co.uk

PROJECT TITLE:
ALTERATIONS & EXTENSIONS
TO GREENCLOSE
HARLYN BAY

DRAWING STATUS:
PLANNING
SCALE: @ A3

DATE:
JAN' 2024
DRAWN: SD/ AP

PROJECT NO.:
23043.3.0009

STAGE:
DRAWING NO.:
REVISION:
-