




GENERAL NOTES:

1. ALL DIMENSIONS IN MM. ALL MEASUREMENTS MUST BE CHECKED ON SITE PRIOR TO COMMENCING WORKS AND ANY DISCREPANCIES BROUGHT TO THE ATTENTION OF THE DESIGNER. DO NOT SCALE OFF THE DRAWING.
© COPYRIGHT FABER CONTRACTS LTD T/A FABER DESIGN & ARCHITECTURE

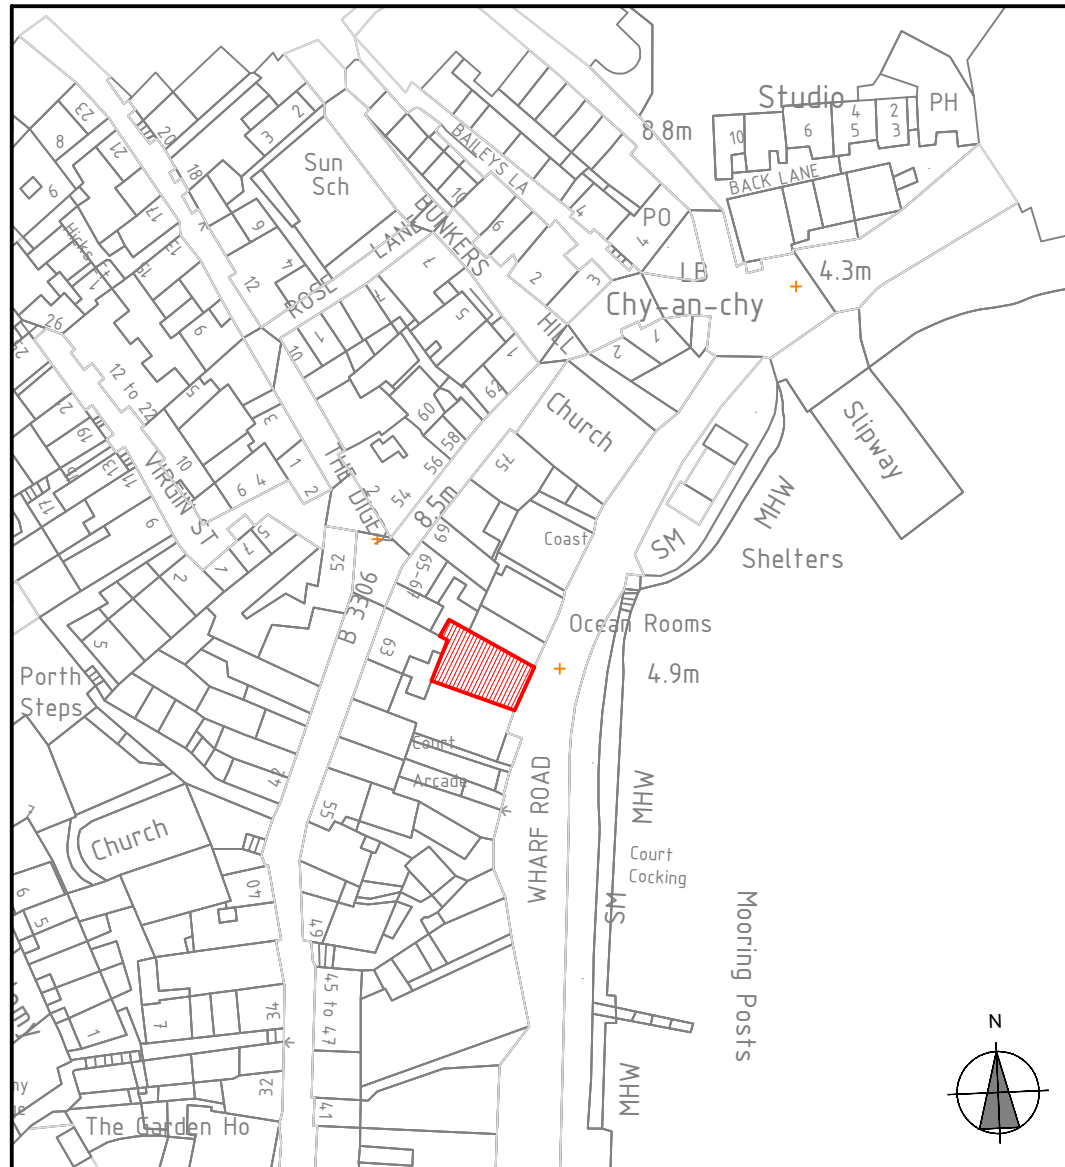


01 Location Plan
Scale: 1:1250@A3

Scale 1:1250

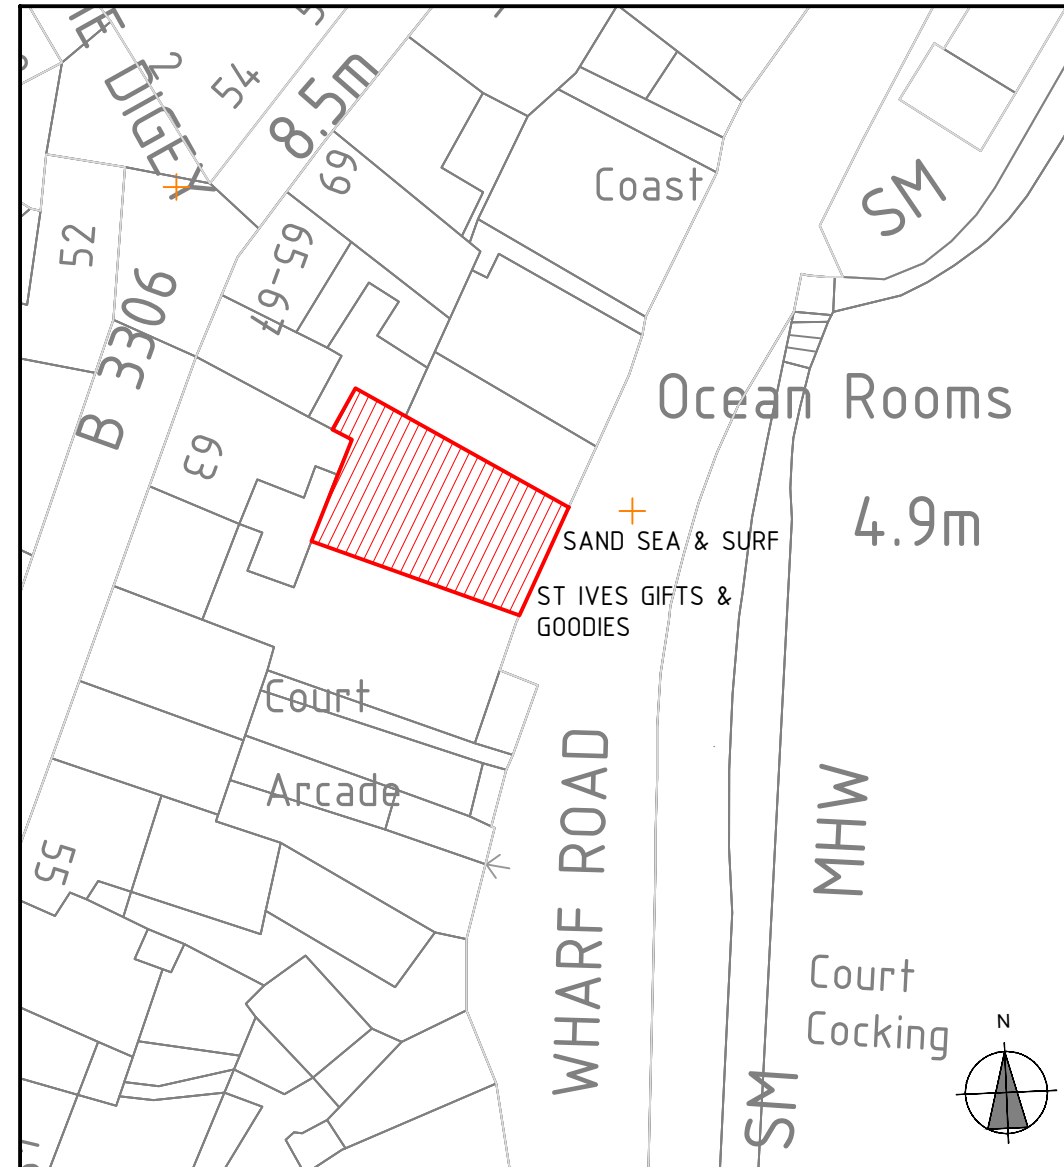 

02 Site Plan
Scale: 1:500@A3

Scale 1:500

 

Faber and Company
215 Zellig, The Custard Factory
Gibb Street, Birmingham, B9 4AA
Email: info@faber.design
www.faber.design

Drawing Status: **PLANNING**

Client / Project: CAFE BAR (GIFT SHOP UNIT & SURF SHOP UNIT)
WHARF ROAD - ST IVES CORNWALL TR26 1LG

Title: LOCATION & SITE PLAN PLAN

Rev	Description	Date
P1	FOR REVIEW & APPROVAL	08.02.24

MD	-	1:1250/500 @ A3	1452	001	P1
DRAWN	CHECKED	SCALE	PROJECT	DRAWING NUMBER	REV