




PLAN VIEW

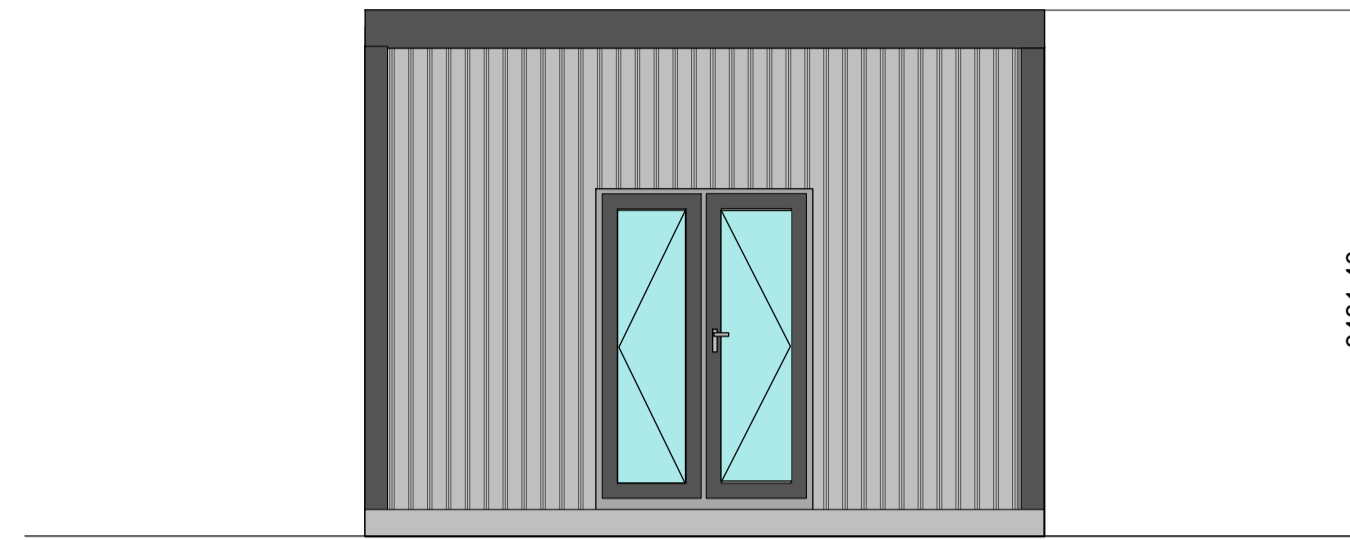

FRONT ELEVATION (N)

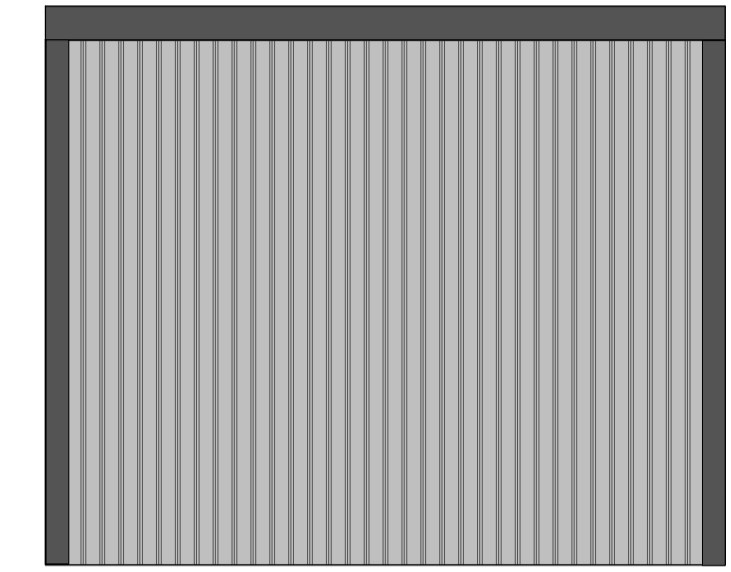


REAR ELEVATION (S)

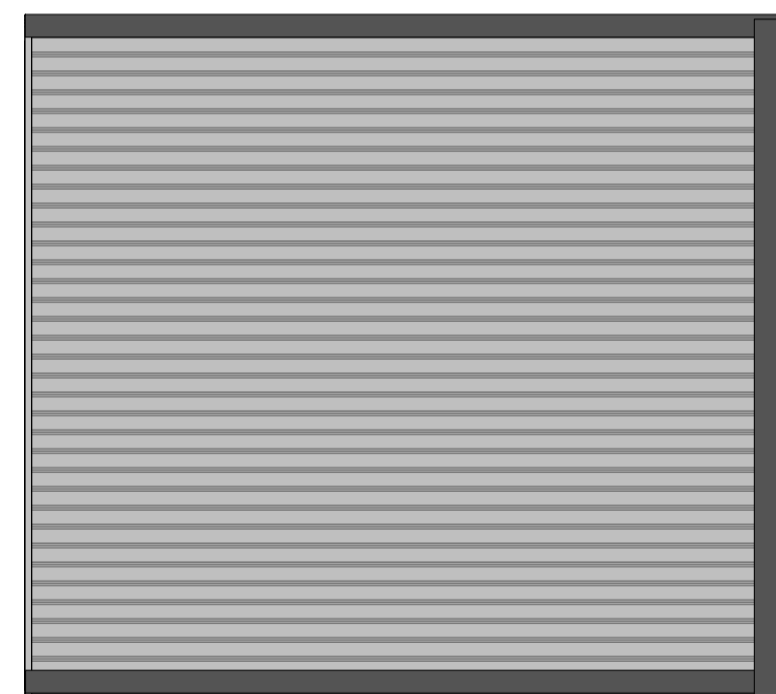


roof
Steel rib profile cladding


ROOF PLAN

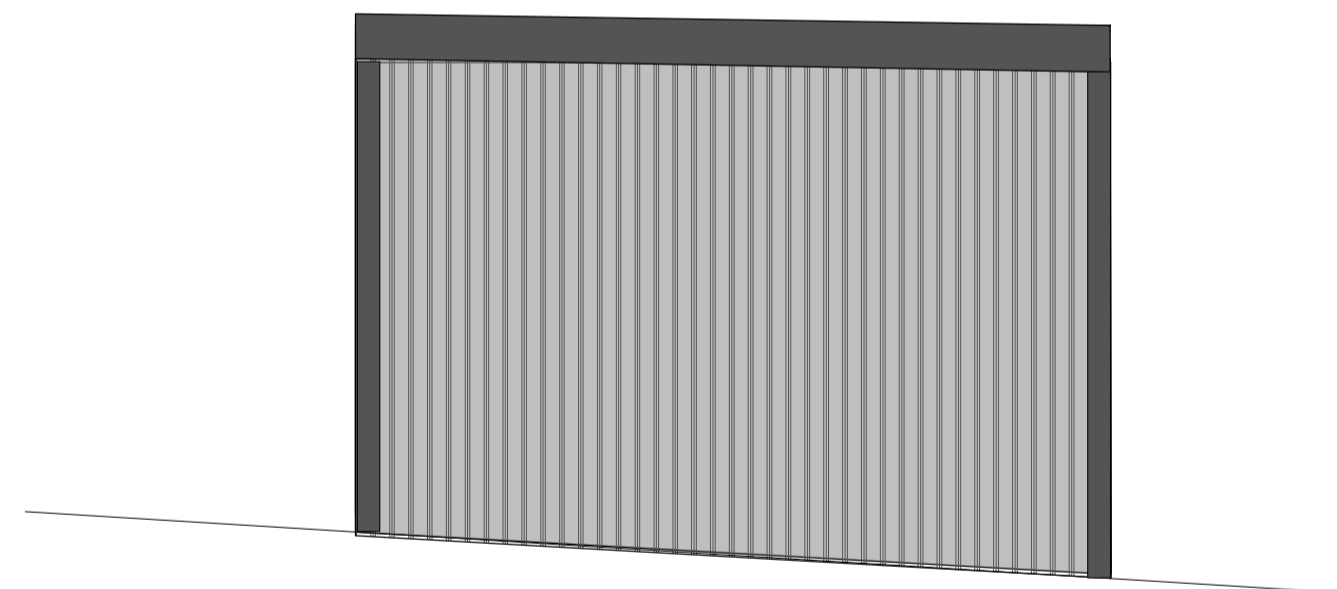

SIDE ELEVATION (W)

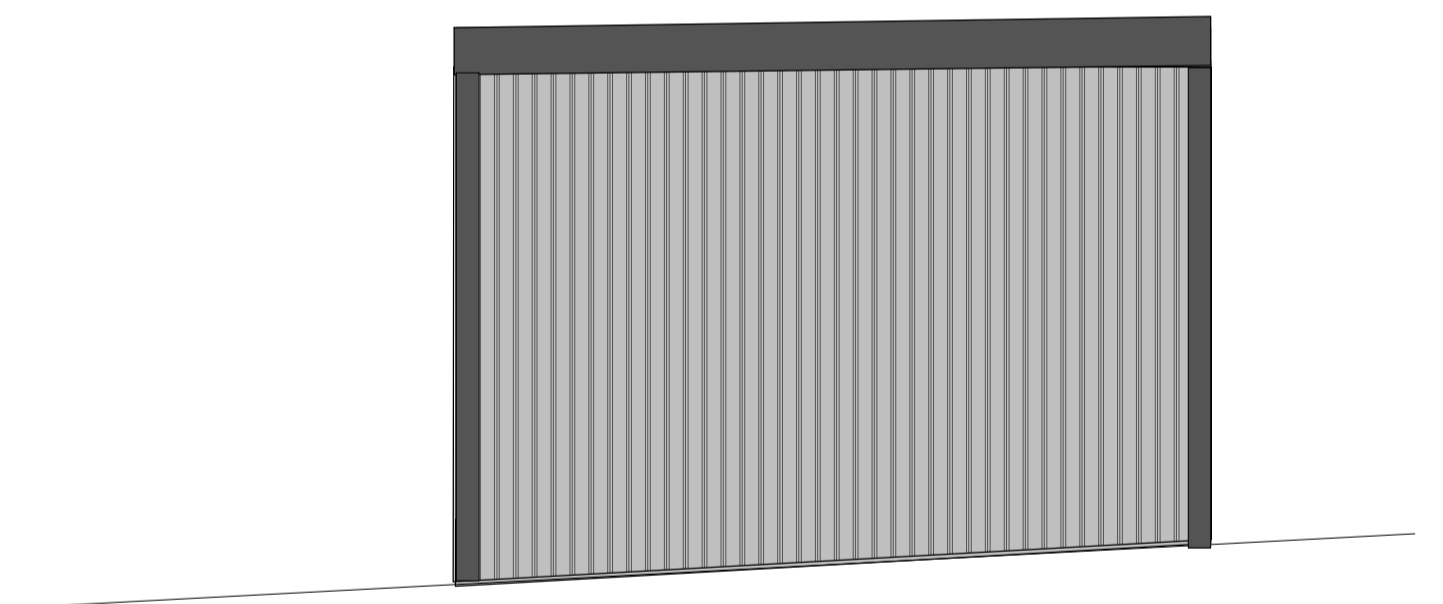

SIDE ELEVATION (E)

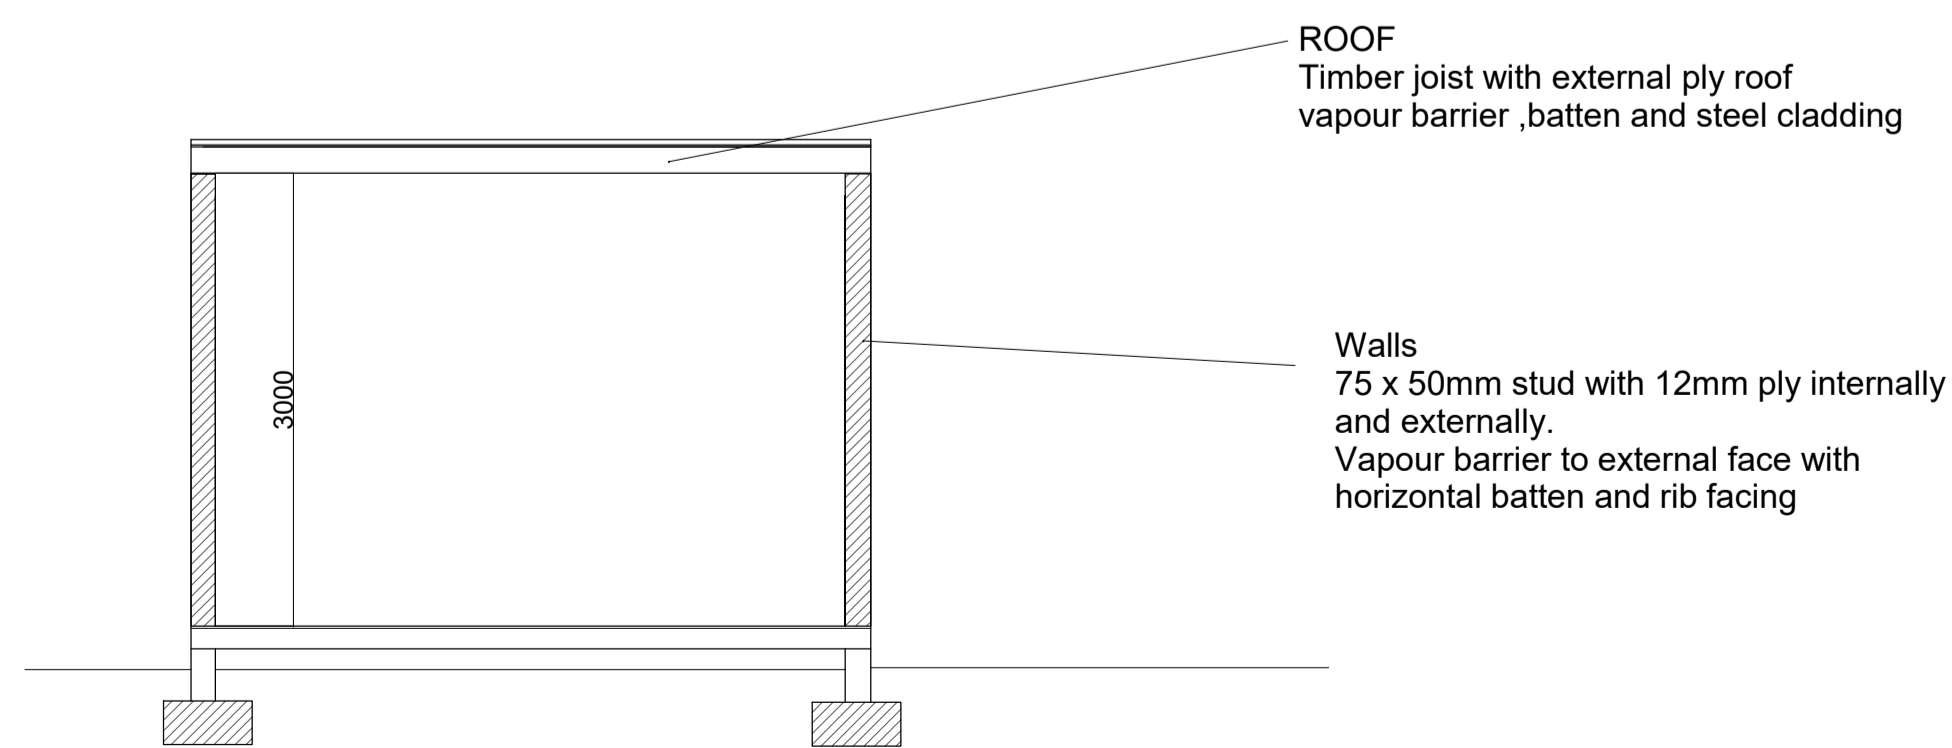

ROOF
Timber joist with external ply roof
vapour barrier, batten and steel cladding

Walls
75 x 50mm stud with 12mm ply internally
and externally.
Vapour barrier to external face with
horizontal batten and rib facing

TYPICAL SECTION



SCALE 1:50 @ A1

PROPOSED GARDEN SHED
FOR MR D SAINSBURY

4 ROCKFIELD COTTAGES
UPPER BRISTOL ROAD
WESTON SUPER MARE

ROCKFIELD/001