

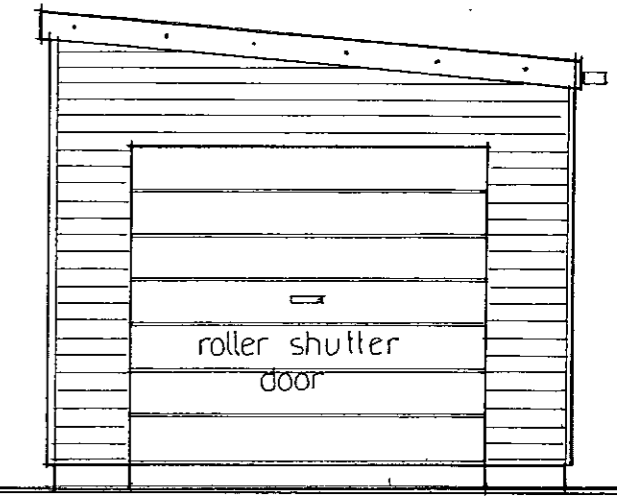
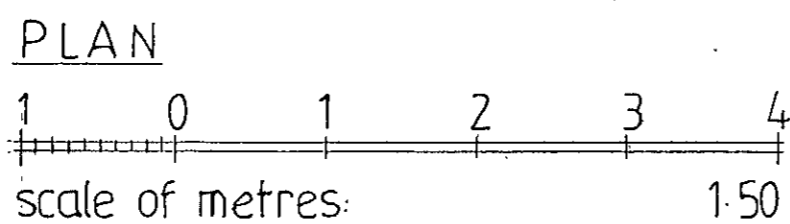


NORTH EAST ELEVATION

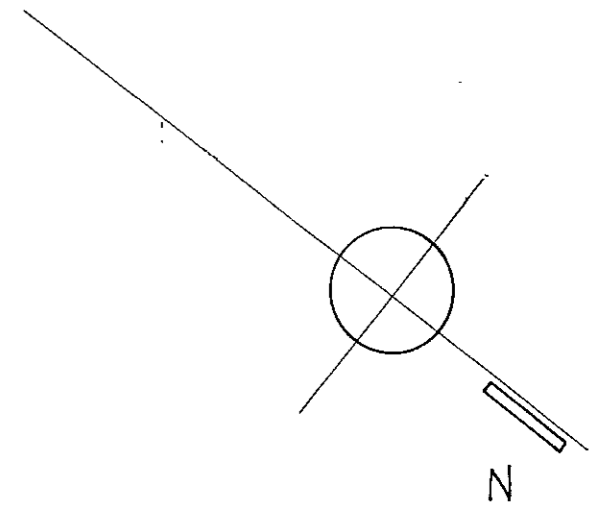

SOUTH EAST ELEVATION

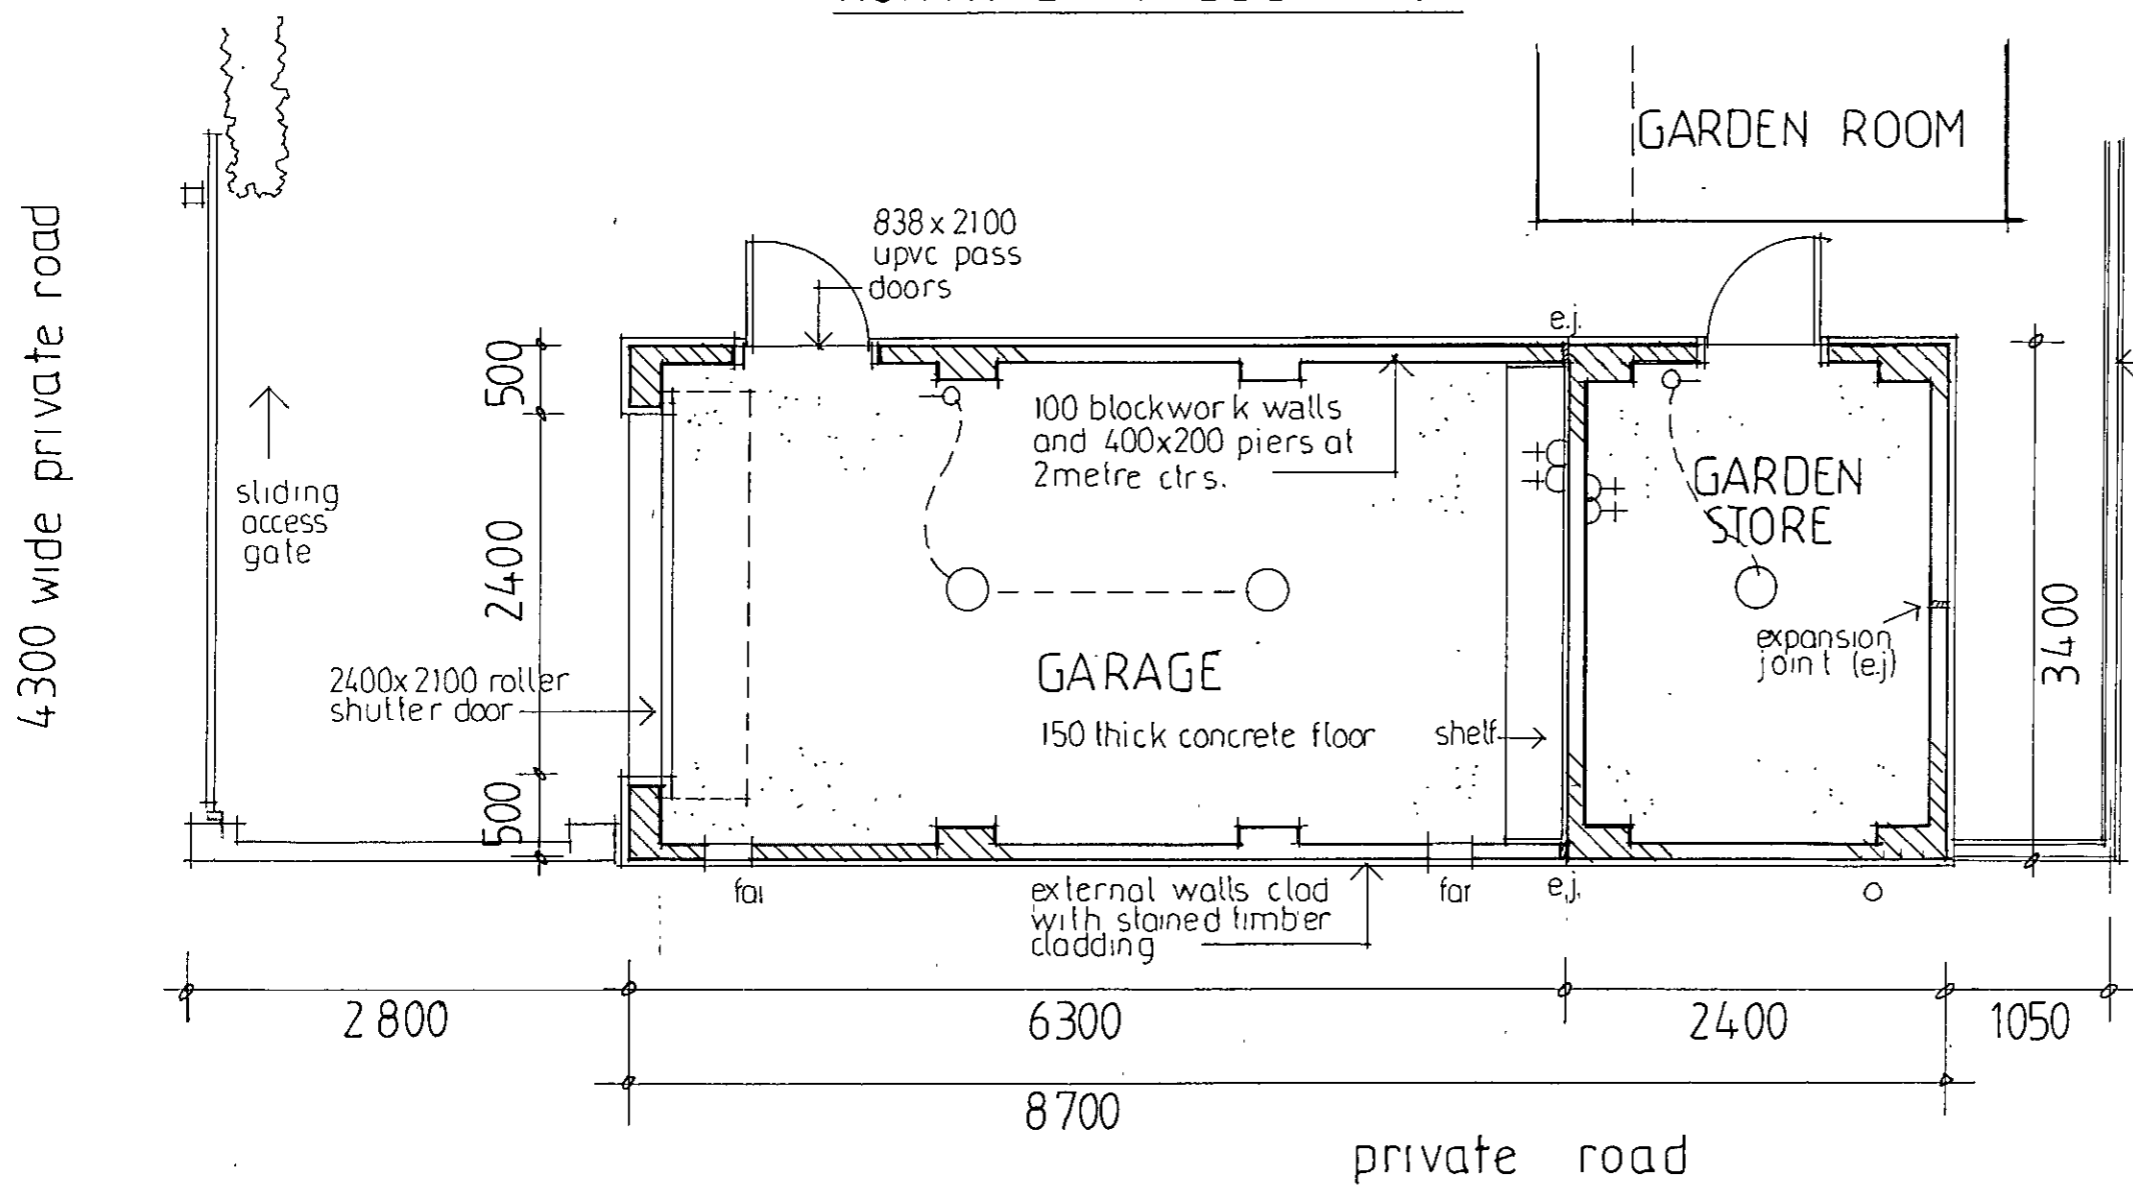

PROPOSALS:  
 PROPOSED GARAGE AND GARDEN STORE TO BE ERECTED AT BARCALDINE, 25 STRATHEARN TCE., CRIEFF FOR MR/S D. NICOLL.  
 DRAWINGS:  
 PLANS AS PROPOSED  
 DATE: JANUARY '24 SCALE: 1:50 DRG. NO: N/24/01