



Ground Floor Plan

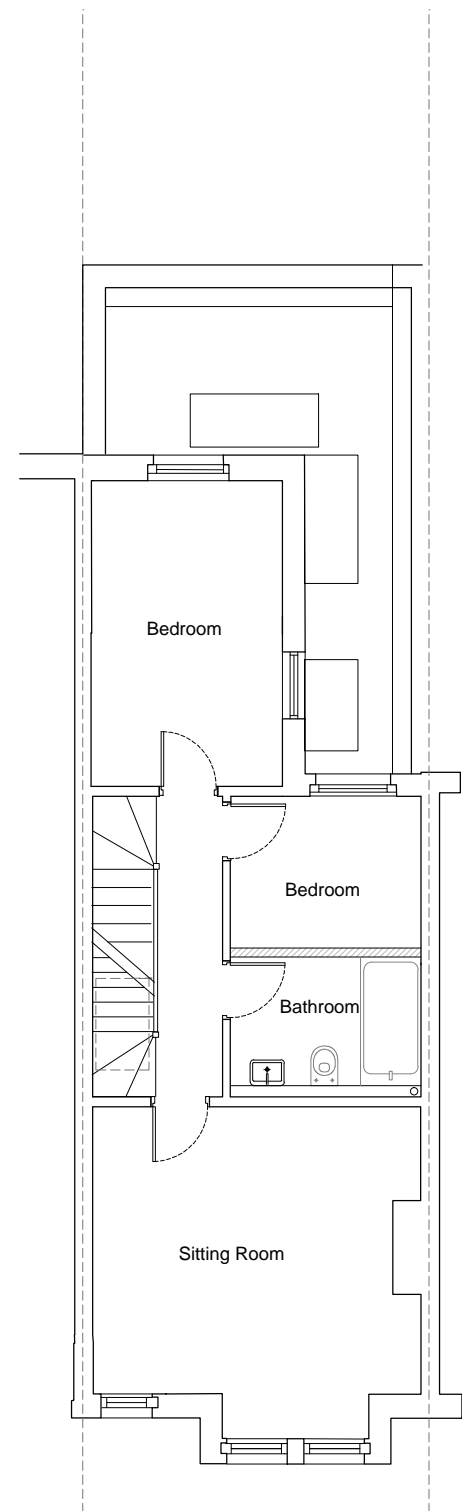


First Floor Plan

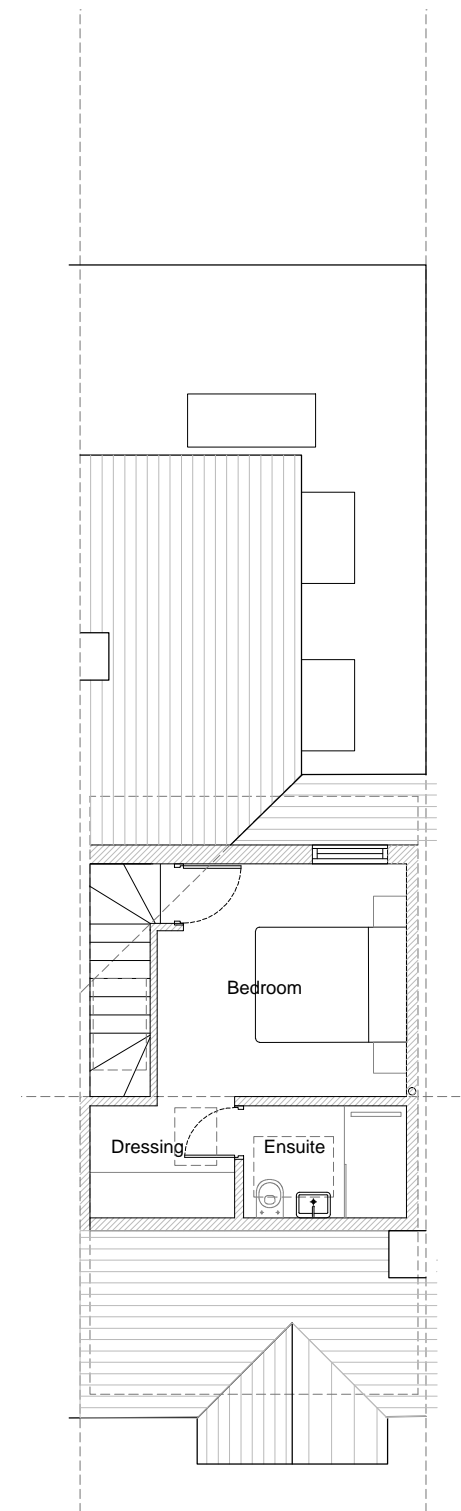

RoofPlan

PLANNING PROPOSED FLOOR PLANS

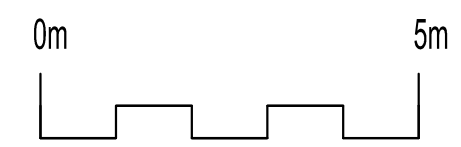

REVISION	DATE

JMArchitecture
 info@jwarchitecture.co.uk +44(0)7855 95939
 38 Chesil Street, Winchester SO23 0HX
 jwarchitecture.co.uk

project	51 Egbert Rd, Winchester		
client	Mr. David Paget		
drawing	Proposed Plans		
date	Jan 24	scale	1:100@A3
drawing no	PL05	revision	