



Ground Floor Plan

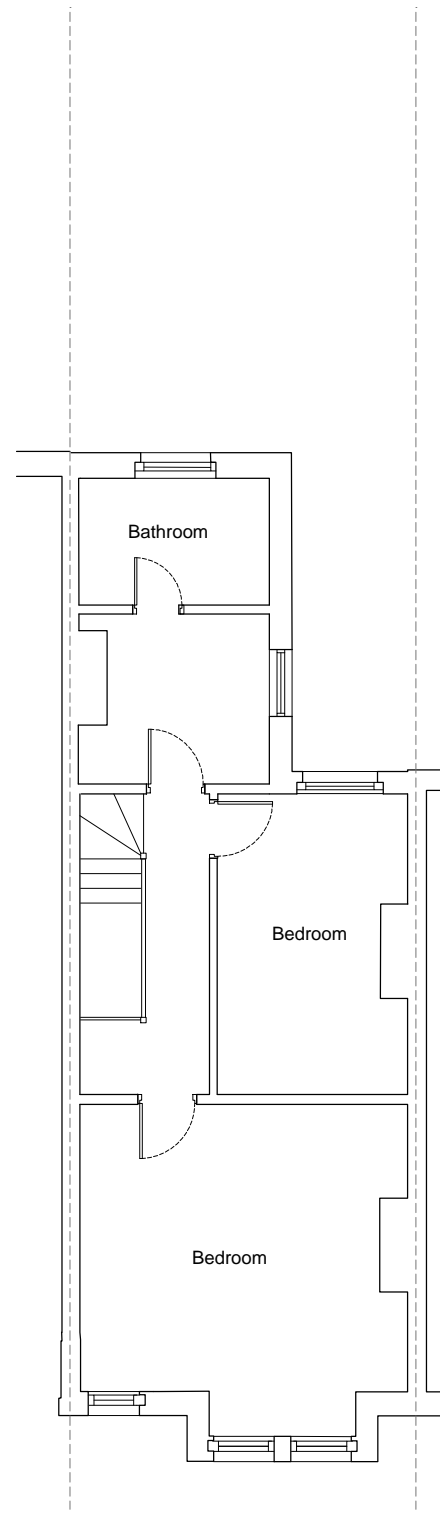


First Floor Plan

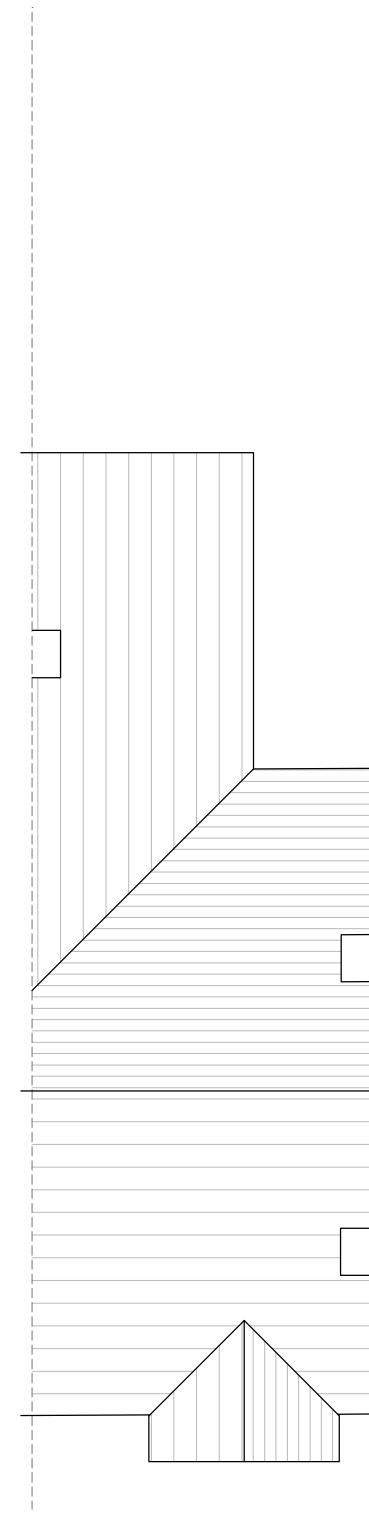

RoofPlan

PLANNING EXISTING FLOOR PLANS

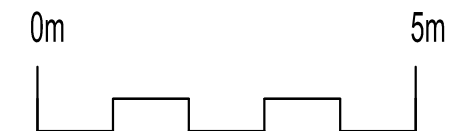

REVISION	DATE

JMArchitecture
 info@jvarchitecture.co.uk 38 Chesil Street, Winchester SO23 0HX
 +44(0)7855 959339 jvarchitecture.co.uk

project	51 Egbert Rd, Winchester		
client	Mr. David Paget		
drawing	Existing Floor Plans		
date	Jan 24	scale	1:100@A3
		drawing no	PL03
		revision	